



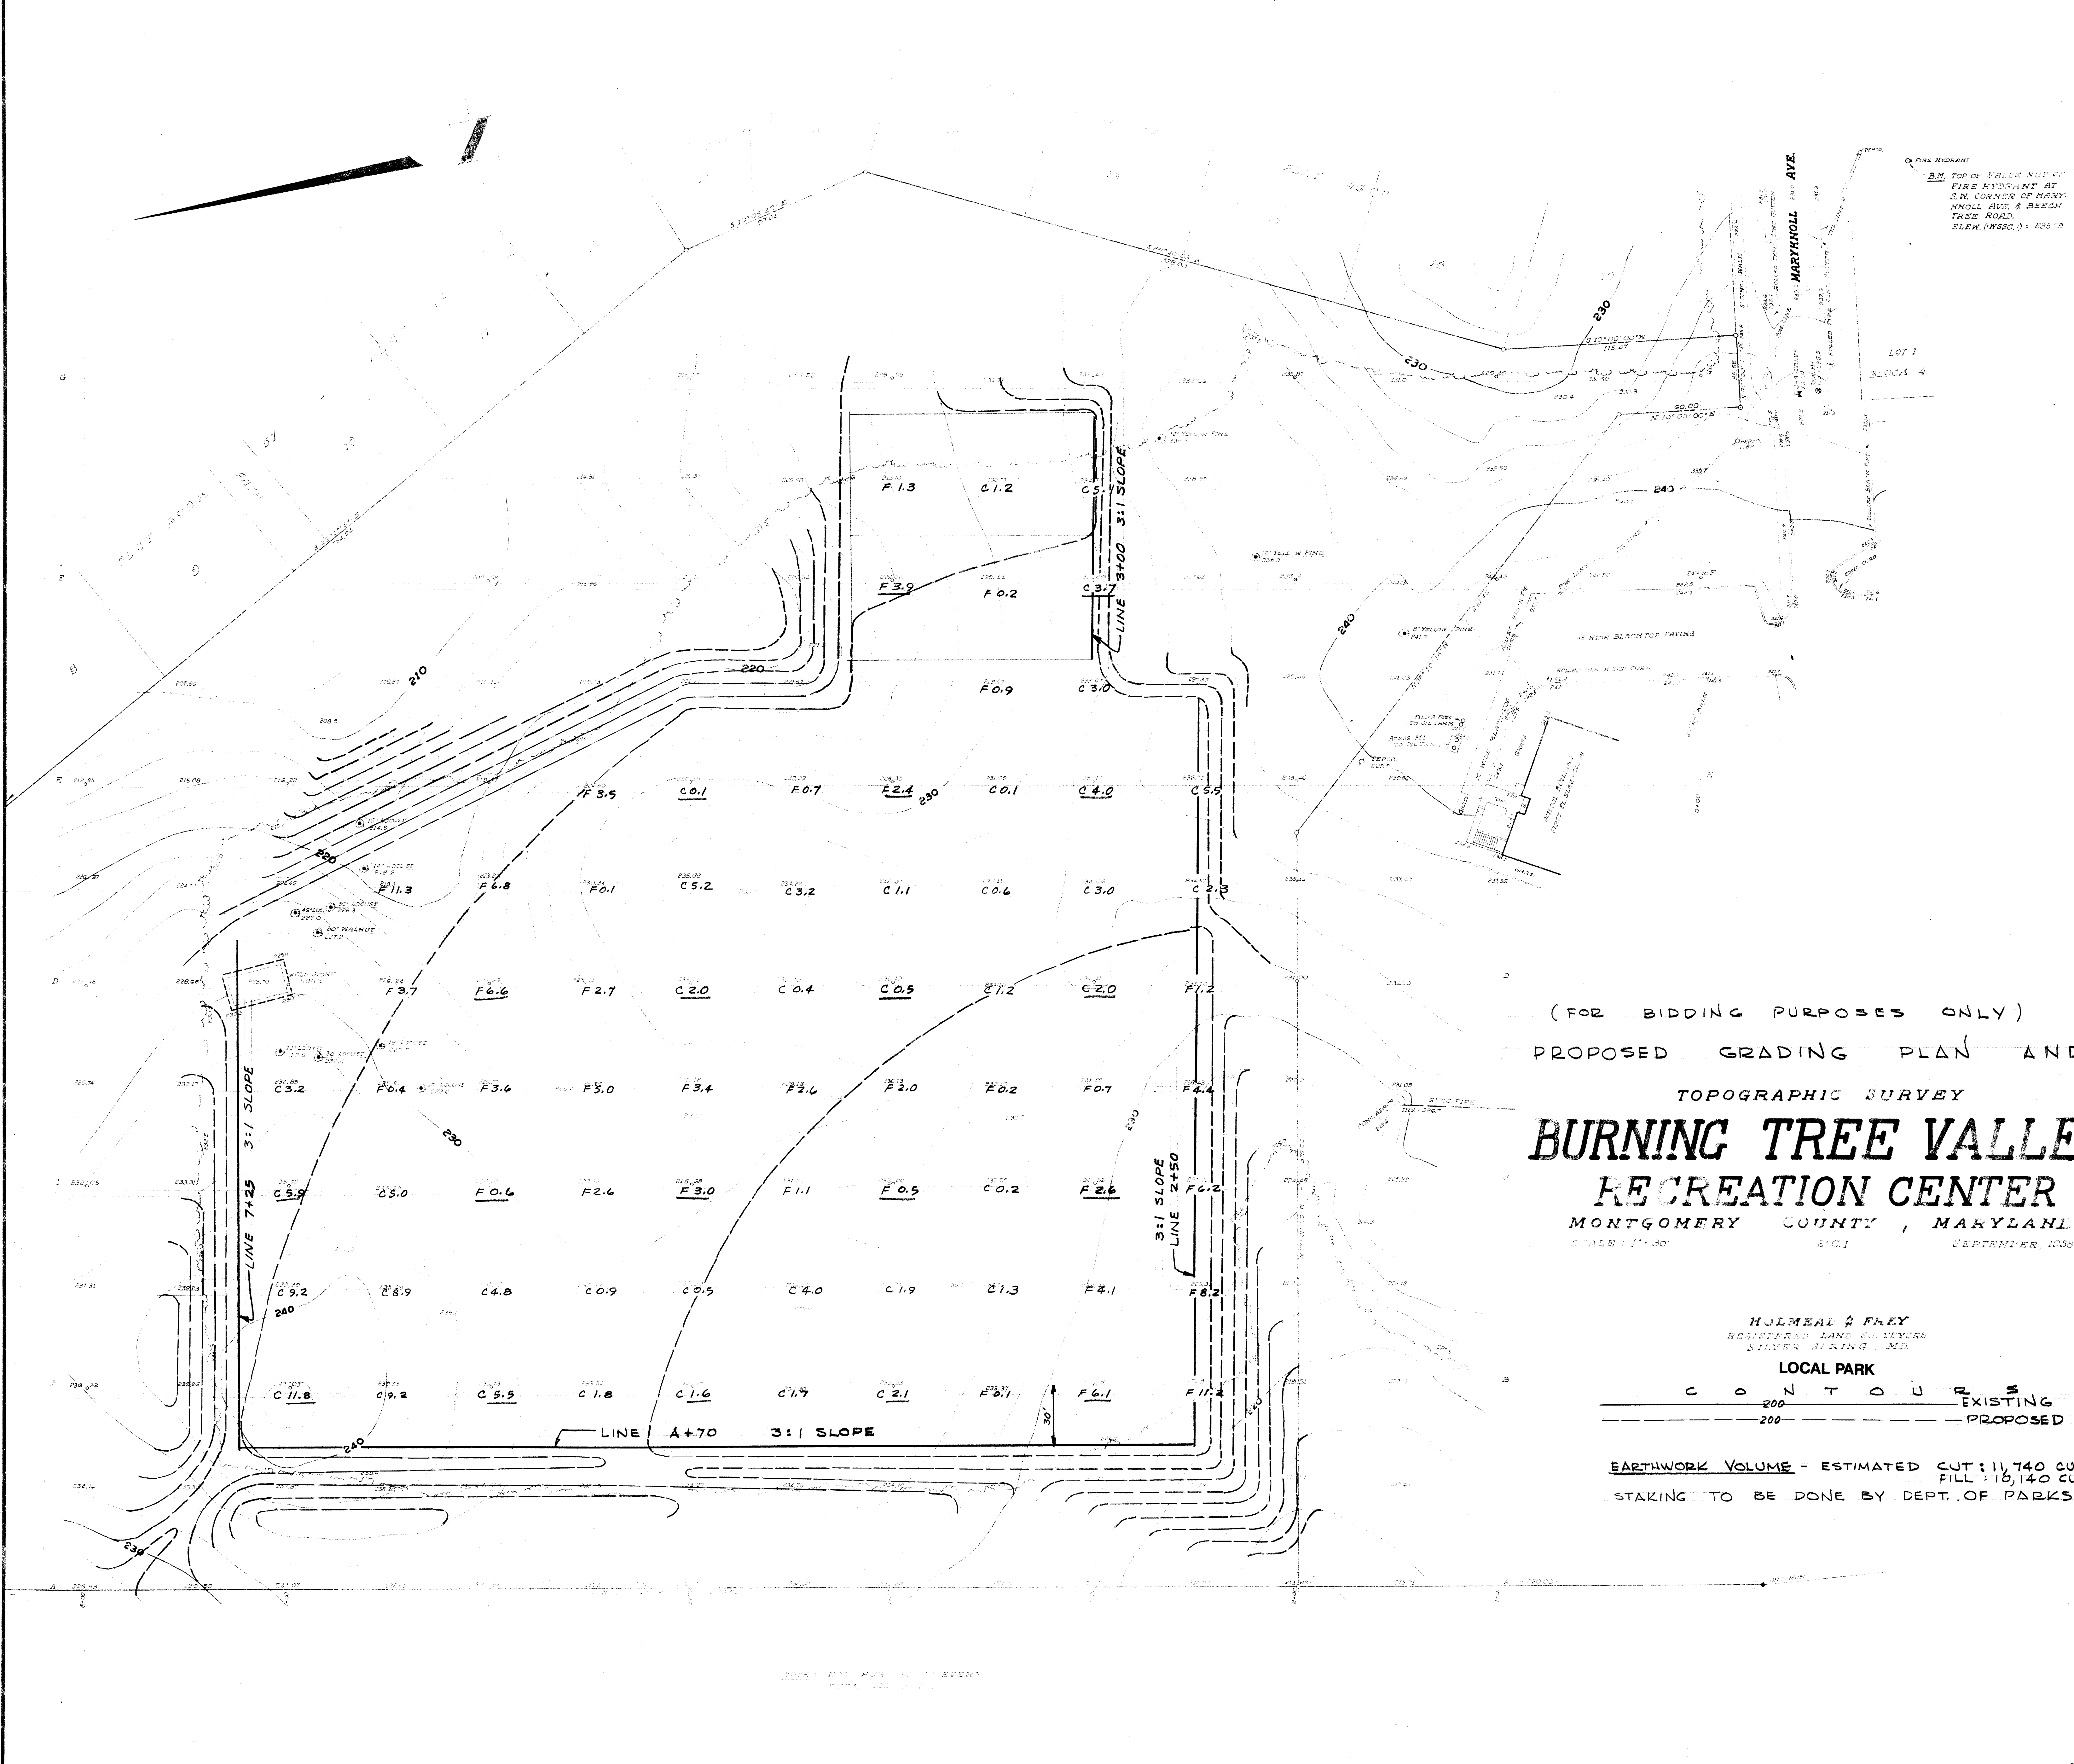

BY TOP OF VALVE NOT OF  
FIRE HYDRANT AT  
S.W. CORNER OF MARY-  
KNOLL AVE & BEECH  
TREE ROAD.  
ELEV. (MSSL) = 425.18



(FOR BIDDING PURPOSES ONLY)  
 PROPOSED GRADING PLAN AND  
 TOPOGRAPHIC SURVEY  
**BURNING TREE VALLEY**  
**RECREATION CENTER**  
 MONTGOMERY COUNTY, MARYLAND  
 SCALE: 1"=50'      S.C.I.      SEPTEMBER, 1958

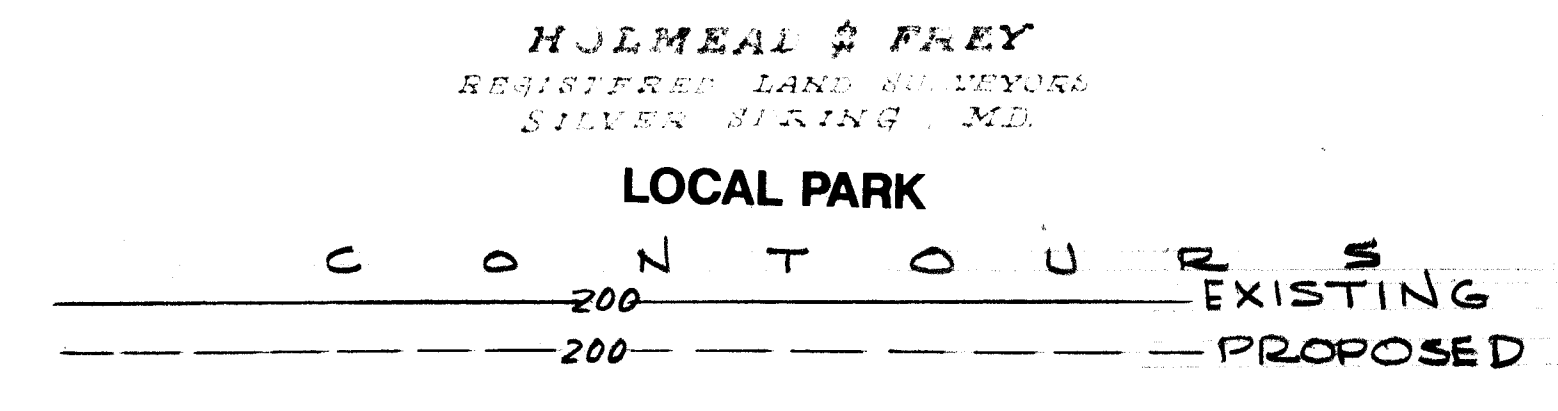

EARTHWORK VOLUME - ESTIMATED CUT: 11,740 CU.YDS  
 FILL: 10,140 CU.YDS.  
 STAKING TO BE DONE BY DEPT. OF PARKS