


HT 503

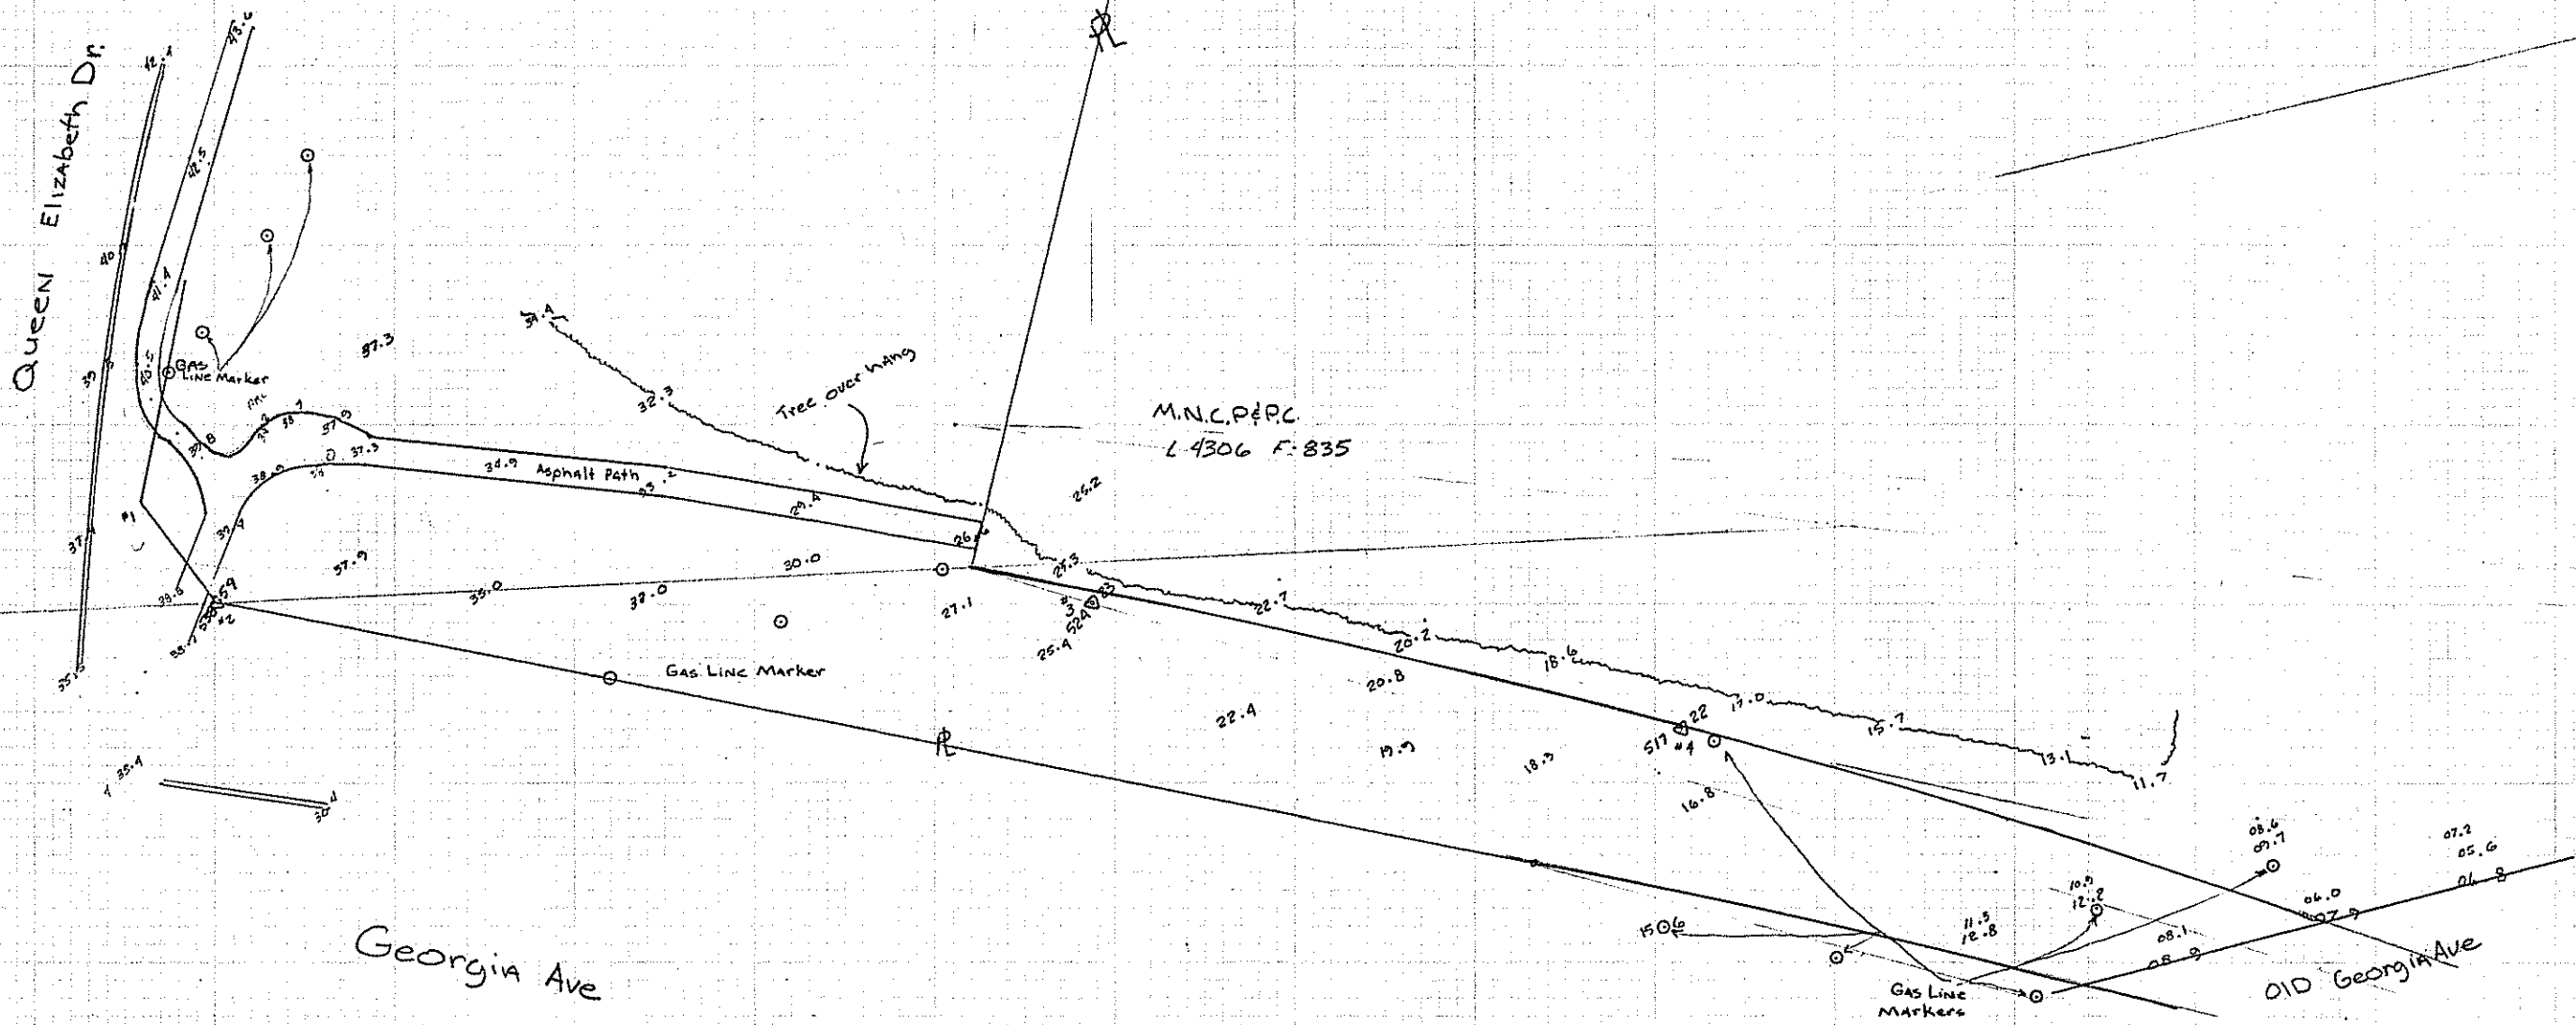

Georgia Ave


Old Georgia Ave

M.N.C.P.R.C.
L 4306 F. 835

Asphalt Path

Tree Overhang

Queen Elizabeth Dr.

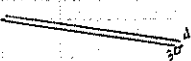

Greenwood L.P.
Topo Path. to Queen Elizabeth Dr.
Scale 1"=50'