



- LEGEND**
- SANITARY SEWER
 - STORM DRAIN
 - EX. FENCE
 - GUARD RAIL
 - TREES (MORE THAN 1 DIA)
 - WOODED AREA
 - RAILY PROPOSED LINE
 - RETAINING WALL
 - TELEPHONE POLE

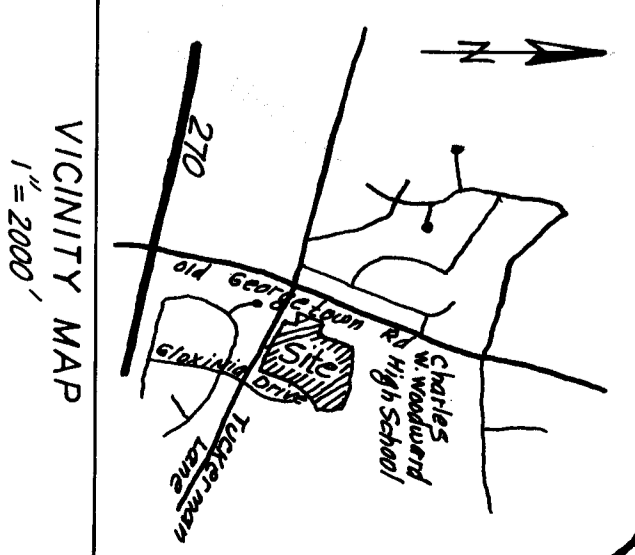

design	landscape architect	date
review and approval	chief of park planning, engineering and design	date
	director of parks	date
	montgomery county planning board	date
drawn by	date	

review and comment	date
	date
	date
	date
	date

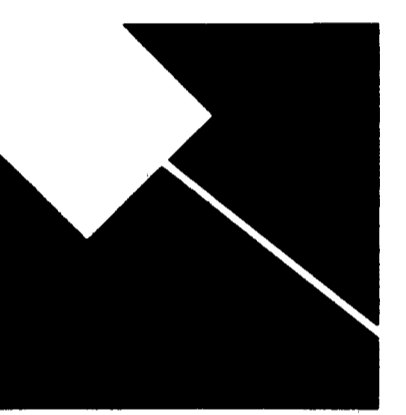

The Maryland-National Capital Park and Planning Commission
 8787 georgia avenue
 silver spring, maryland 20907
 dept. of parks/montgomery co.

LARSEN ENGINEERS, INC.
1000 SHILOH ROAD ROCKVILLE, MD 20850 301/951-4400
DRAWN:
CHECKED:
DATE
scale: 1"=50'
007/86

project: **PLAT OF TOPOGRAPHIC SURVEY**
TIMBERLAWN LOCAL PARK
ROCKVILLE (NO.4) ELECTION DISTRICT
MONTGOMERY COUNTY, MARYLAND