

STORM DRAINAGE STRUCTURE TABLE

NO.	TYPE	TOP ELEV.	INVERT IN.	INVERT OUT.
1	INLET	193.09	192.06 ft. - 9"	188.22 ft. - 2"
2	MANHOLE	198.36	188.56 ft. - 3"	188.66 ft. - 4"
3	INLET	193.09	188.56 ft. - 3"	188.66 ft. - 4"
4	INLET	203.08	198.88	197.98
5	YARD DRAIN	213.18	212.24 ft. - 6"	212.97-10"
6	YARD DRAIN	213.18	212.24	213.58
7	YARD DRAIN	217.98	214.75	213.85
8	YARD DRAIN	217.82	214.58	213.23
9	MANHOLE	199.66	198.23	194.44
10	INLET	201.91	198.23 ft. - 11"	198.11 ft. - 8 1/2"
11	INLET	212.36	208.73	197.88
12	YARD DRAIN	212.80	-	207.34

SANITARY SEWER STRUCTURE TABLE

STRUCTURE	TOP ELEVATION	INVERT IN. *	INVERT OUT. *
A	190.68 *	180.00	180.00
B	187.28 *	188.70	188.70
C	215.85 *	207.34	207.30

- NOTES:**
1. ALL ELEVATIONS SHOWN ARE BASED ON WSC DATUM.
 2. BENCH MARK USED: CUT MAIL & WALKER IN S.E. SIDE OF BRICK W/TTI HENDERSON ROAD. ELEVATION 170.28
 3. UTILITIES OF 2" 20 OR 1" MUST BE ADDED TO SPOT ELEVATIONS GIVEN.
 4. UTILITIES ARE BASED ON AVAILABLE RECORDS AND WERE FIELD-CHECKED WHERE POSSIBLE.

PROPERTY INFORMATION

DEED RECORDED ON: APRIL 26, 1991; LIBER 2840, FOLIO 382

AREA: 9.3428 ACRES

AREA DEDICATED BY PLAT: 0.4858 ACRES


PLAT BOOK: 71; PLAT 6810, DATE 10-23-62

SCHEMATIC SHOWS SITUATION WITHIN THE BLOCKS N AND N-1 OF THE BANNOCK BURN SEATLES SUBDIVISION

THIS SURVEY WAS PREPARED WITHOUT THE BENEFIT OF A TITLE SURVEY.

LEGEND

- BUILDING
- CONCRETE CURBS OR CURB & GUTTER
- CONCRETE PAVING
- BITUMINOUS CONCRETE PAVING
- STORM DRAIN
- SANITARY SEWER
- TREE LINE
- EXISTING COMPASSES (FIELD SURVEY)
- EXISTING COMPASSES (FROM AERIAL SURVEY)
- HEAVILY WOODED AREAS
- EXISTING SPOT GRADES

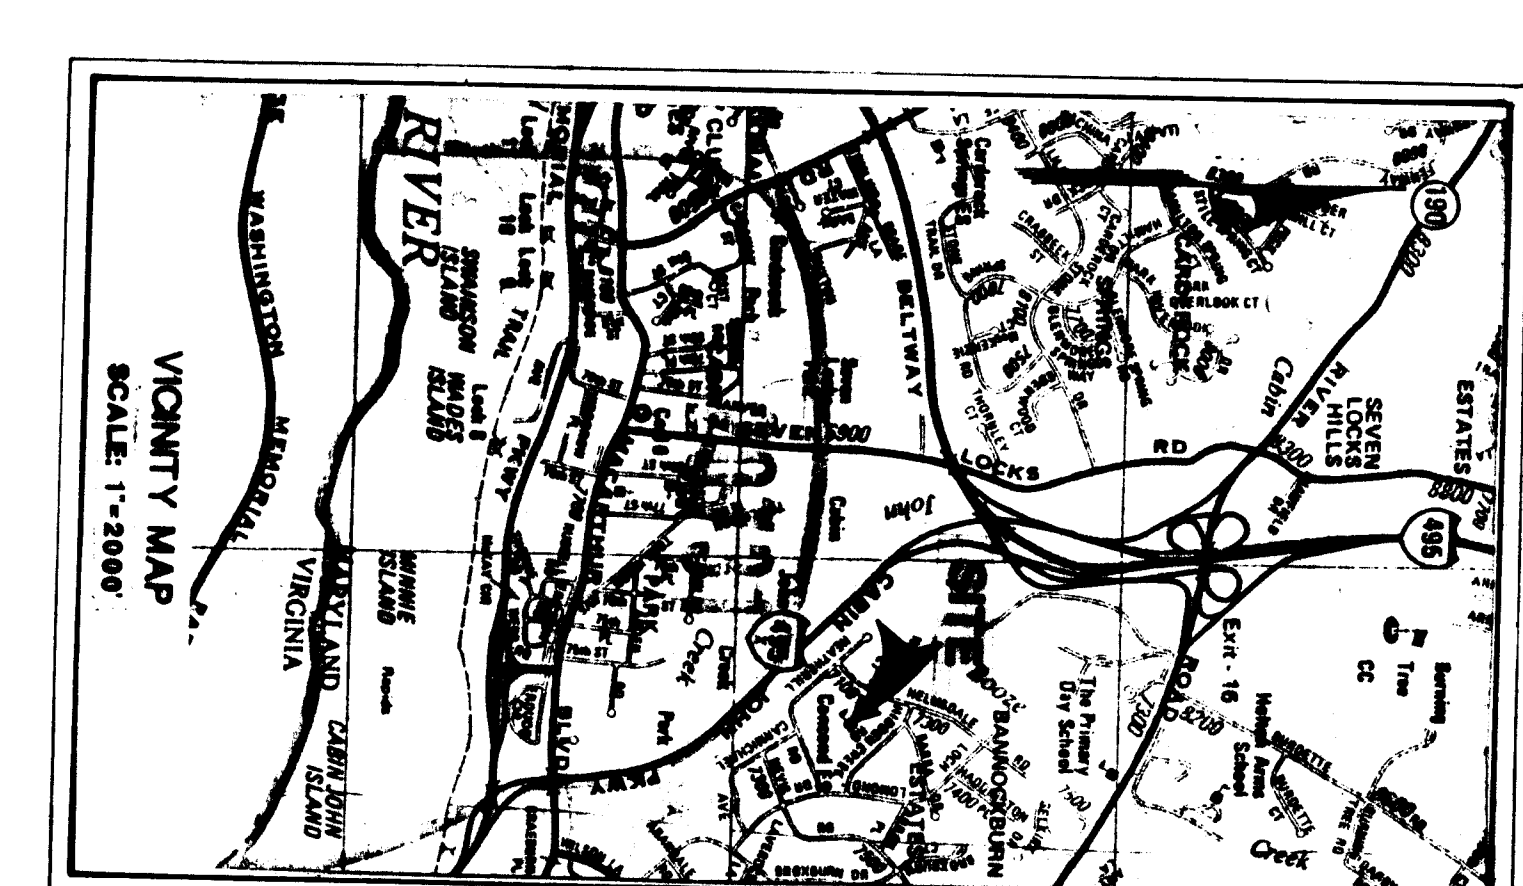

CONCORD ELEMENTARY SCHOOL
HIDDEN CREEK ROAD
MONTGOMERY COUNTY, MARYLAND

ASSOCIATED ENGINEERS, INC.
4555 SIXTEENTH STREET
SILVER SPRING, MARYLAND 20910
TEL. 301-993-2311

PROJECT NO. 3076
SHEET NO. 1 OF 1