
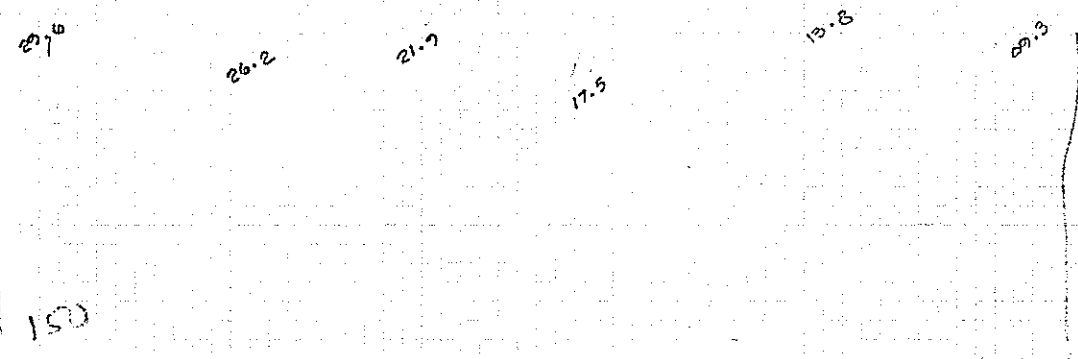
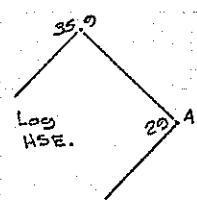


CLOPPER RD.

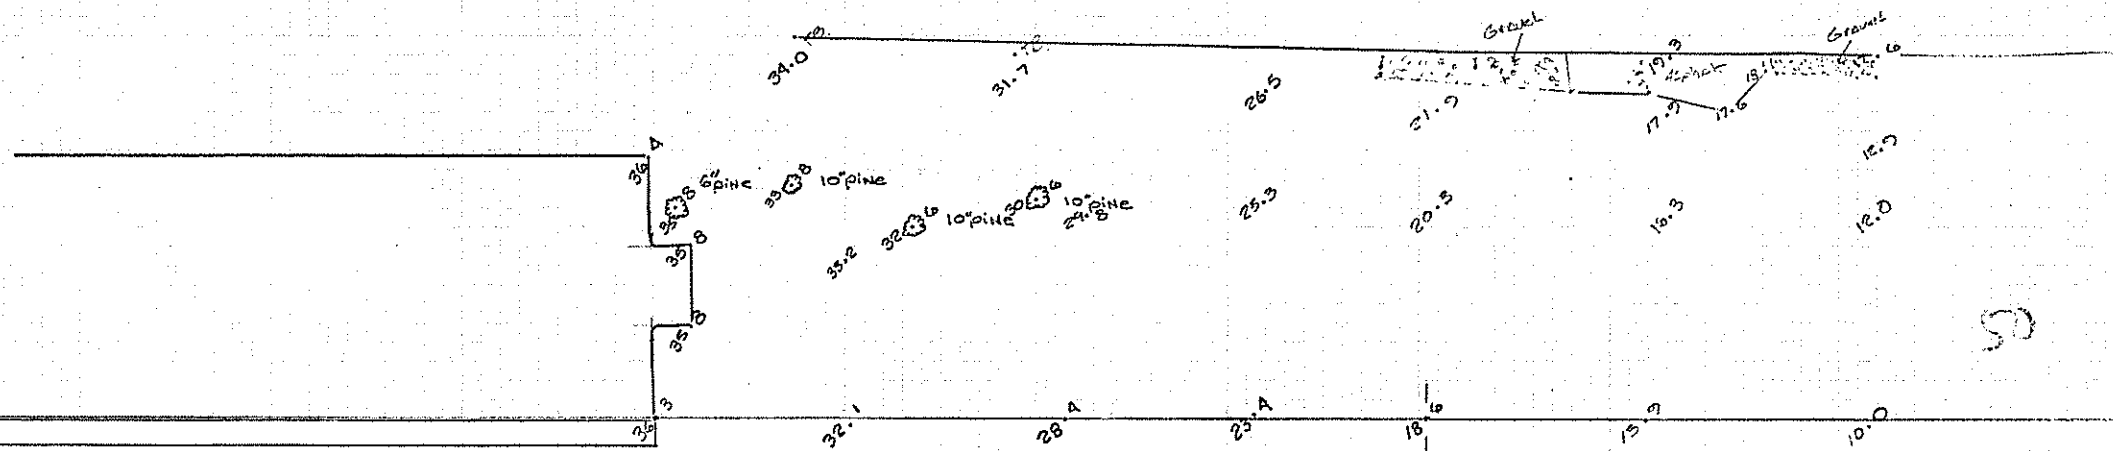

Seneca Day Camp.
Topo for Parking Lot ext.
Scale 1"=50' 1-22-90