



HISTORIC PRESERVATION COMMISSION

Marc Elrich
County Executive

Robert K. Sutton
Chairman

Date: June 24, 2022

MEMORANDUM

TO: Mitra Pedoeem
Department of Permitting Services

FROM: Dan Bruechert
Historic Preservation Section
Maryland-National Capital Park & Planning Commission

SUBJECT: Historic Area Work Permit #994004 - Sign Installation

The Montgomery County Historic Preservation Commission (HPC) has reviewed the attached application for a Historic Area Work Permit (HAWP). This application was **Approved** at the June 22, 2022 HPC meeting.

The HPC staff has reviewed and stamped the attached construction drawings.

THE BUILDING PERMIT FOR THIS PROJECT SHALL BE ISSUED CONDITIONAL UPON ADHERENCE TO THE ABOVE APPROVED HAWP CONDITIONS AND MAY REQUIRE APPROVAL BY DPS OR ANOTHER LOCAL OFFICE BEFORE WORK CAN BEGIN.

Applicant: Ken Padgett
Address: 7324 Carroll Ave., Takoma Park

This HAWP approval is subject to the general condition that the applicant will obtain all other applicable Montgomery County or local government agency permits. After the issuance of these permits, the applicant must contact this Historic Preservation Office if any changes to the approved plan are made. Once work is complete the applicant will contact Dan Bruechert at 301.563.3400 or dan.bruechert@montgomeryplanning.org to schedule a follow-up site visit.



Installation Address:
 7324 Carroll Ave.
 Takoma Park, MD 20910

APPROVED
 Montgomery County
 Historic Preservation Commission

[Signature]


Project Title
 K & B Bridal

Date 4/15/2022


General Sign Specifications
 Interior Exterior
 Single faced Double faced
 Non Illuminated
 Illuminated
 _____ Volts _____ Amps(+/-)
 _____ Watt Power Supplies
 Location _____
 Windspeed _____



REVIEWED
 By Dan.Bruechert at 12:33 pm, Jun 24, 2022

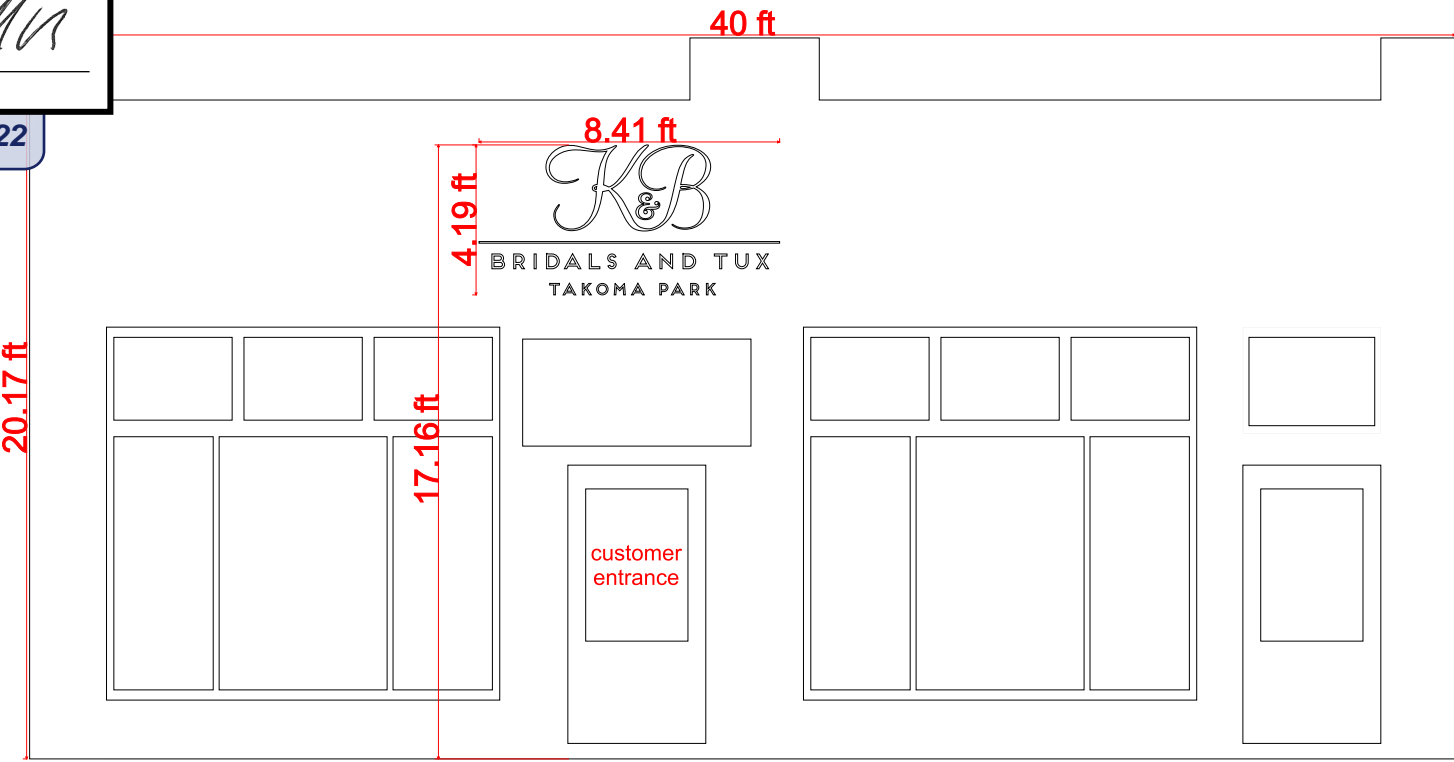

Scale: 3/16"=1'

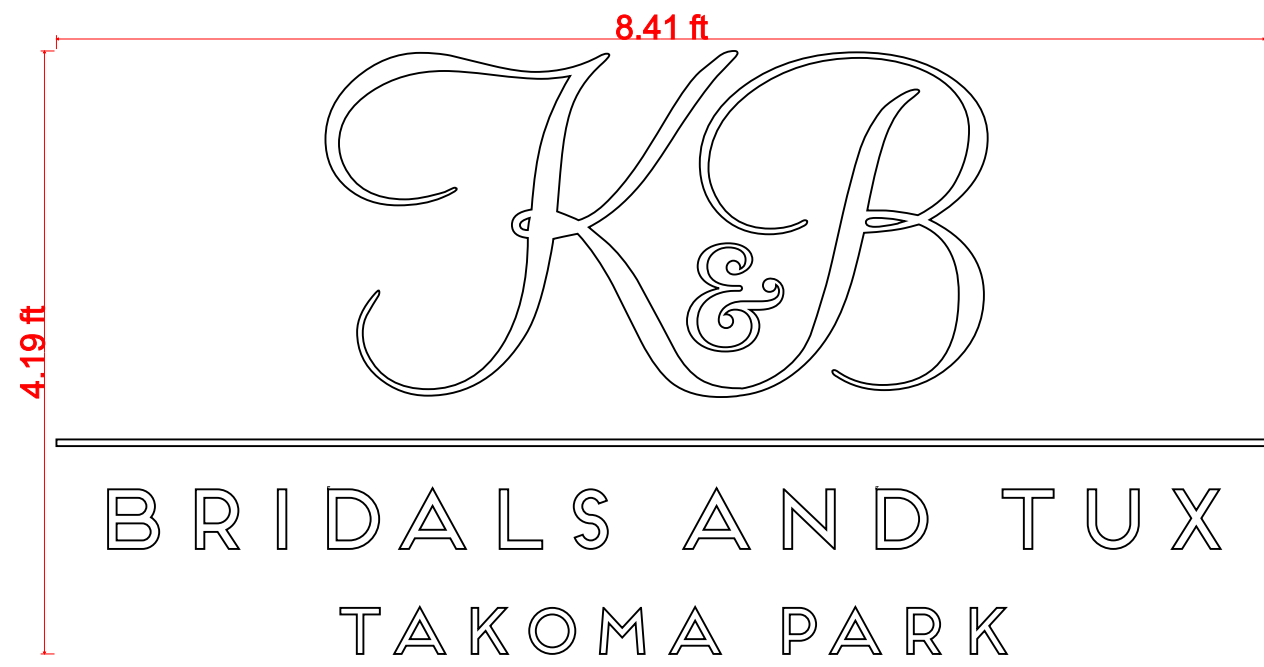

1/2" High Density Komacell Custom
 Dimensional Logo- White
 Stud Mount into Brick Mortar
 Installation Pattern

Scale: 3/4"=1'

