



HISTORIC PRESERVATION COMMISSION

Marc Elrich
County Executive

Sandra I. Heiler
Chairman

Date: November 24, 2020

MEMORANDUM

TO: Mitra Pedoeem
Department of Permitting Services

FROM: Michael Kyne
Historic Preservation Section
Maryland-National Capital Park & Planning Commission

SUBJECT: Historic Area Work Permit #931425: ADA access improvements and canopy installation

The Montgomery County Historic Preservation Commission (HPC) has reviewed the attached application for a Historic Area Work Permit (HAWP). This application was **Approved** at the November 18, 2020 HPC meeting.


The HPC staff has reviewed and stamped the attached construction drawings.

THE BUILDING PERMIT FOR THIS PROJECT SHALL BE ISSUED CONDITIONAL UPON ADHERENCE TO THE ABOVE APPROVED HAWP CONDITIONS AND MAY REQUIRE APPROVAL BY DPS OR ANOTHER LOCAL OFFICE BEFORE WORK CAN BEGIN.

Applicant: Boyds Country Store (Scott Knudson, Architect)
Address: 15110 Barnesville Road, Boyds

This HAWP approval is subject to the general condition that the applicant will obtain all other applicable Montgomery County or local government agency permits. After the issuance of these permits, the applicant must contact this Historic Preservation Office if any changes to the approved plan are made. Once work is complete the applicant will contact Michael Kyne at 301.563.3403 or michael.kyne@montgomeryplanning.org to schedule a follow-up site visit.



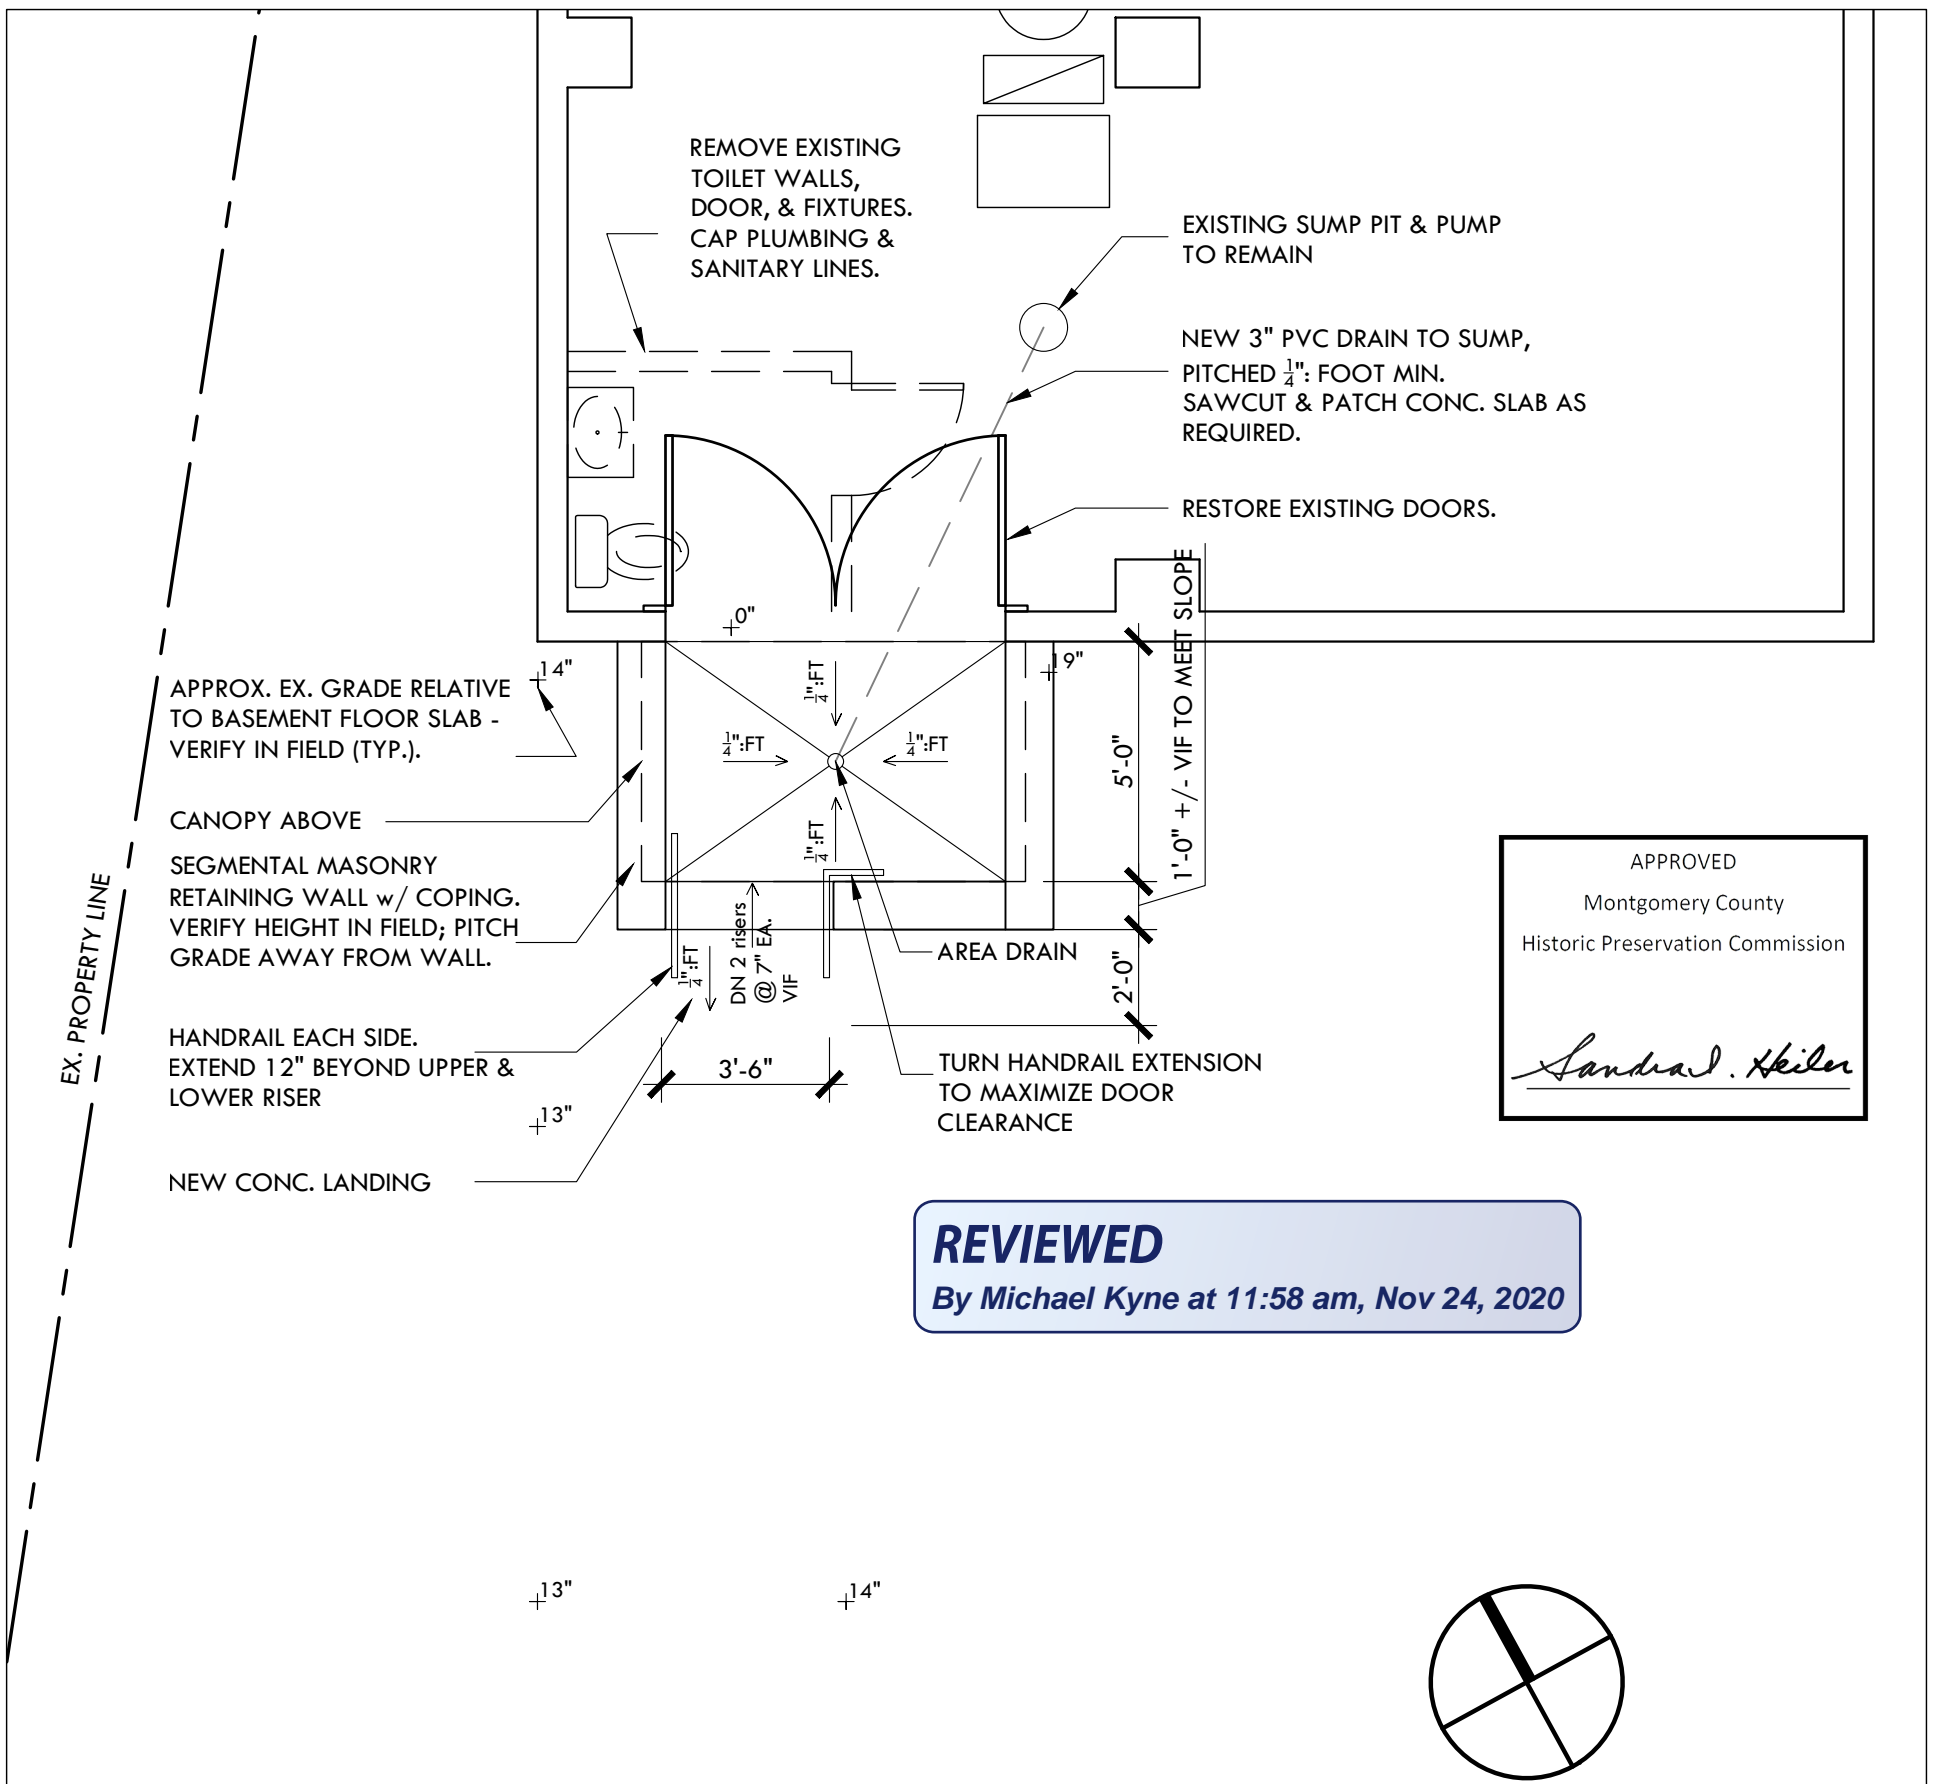


APPROVED
 Montgomery County
 Historic Preservation Commission
Sandra J. Heiler

REVIEWED
 By Michael Kyne at 11:58 am, Nov 24, 2020

FLOOR PLAN

1/4" = 1'-0"

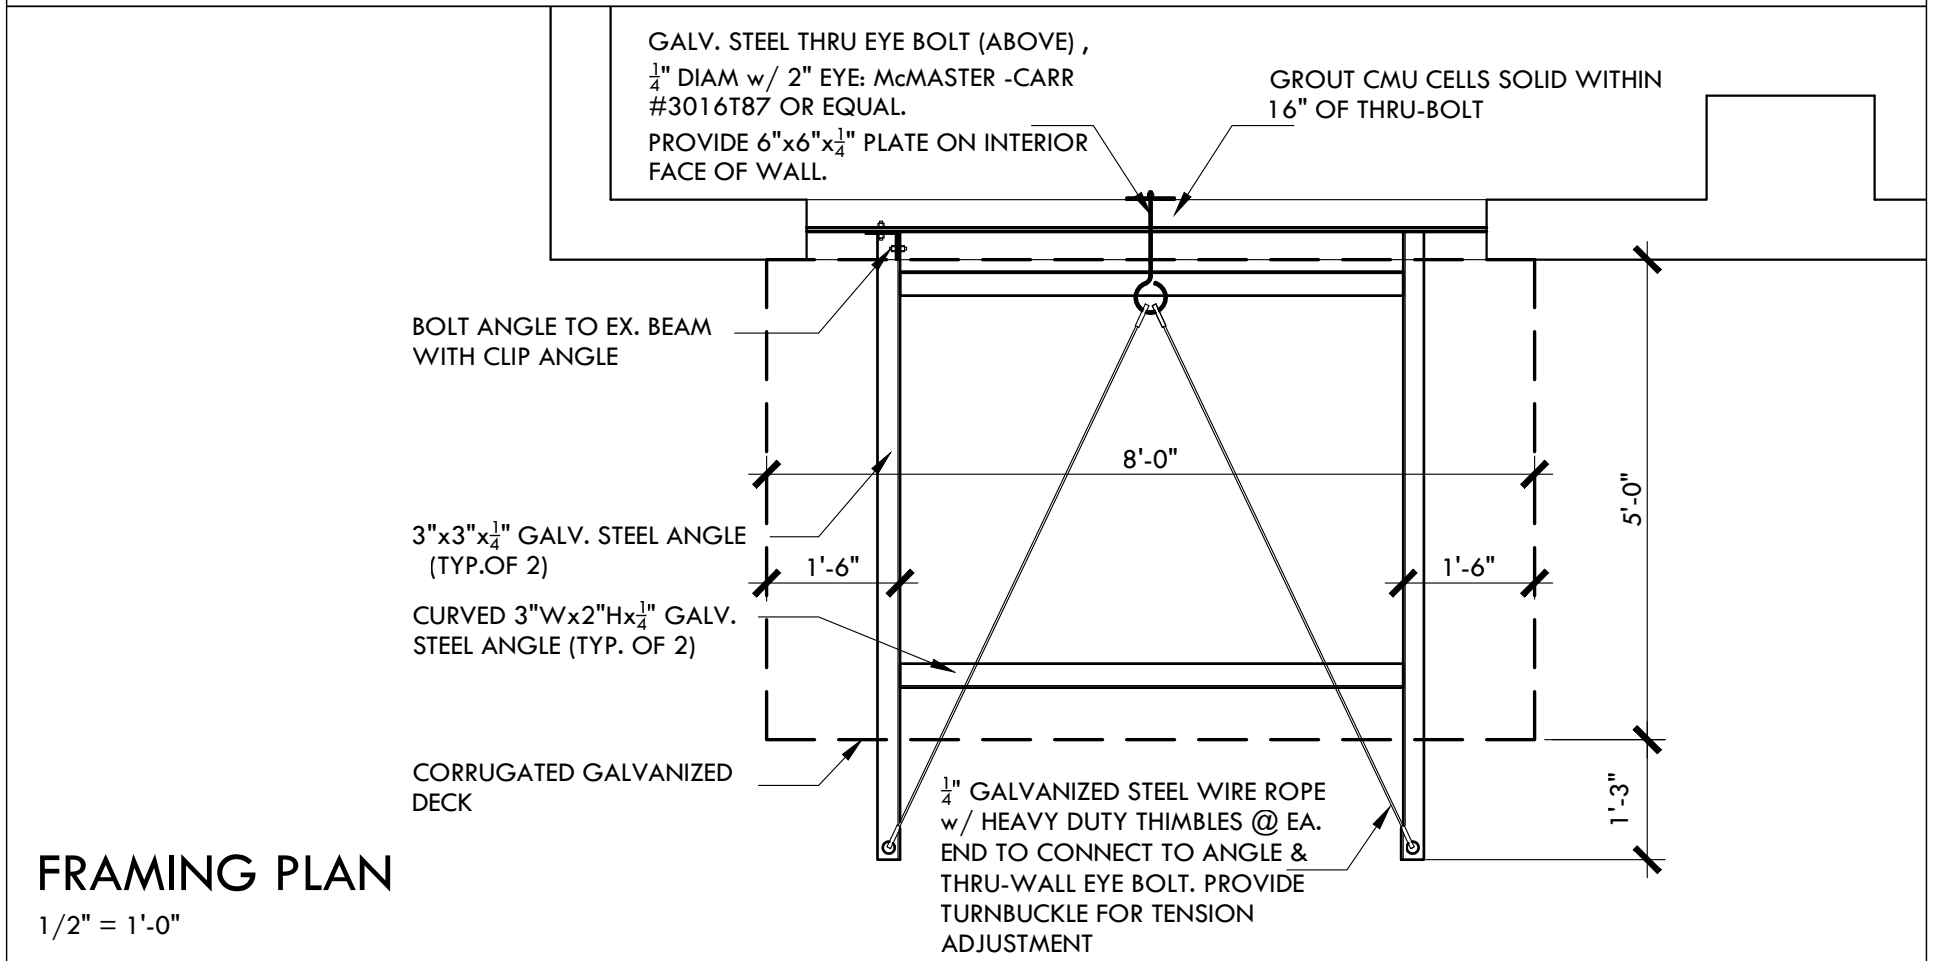

FRAMING PLAN

1/2" = 1'-0"






APPROVED
 Montgomery County
 Historic Preservation Commission

Sandra L. Heiler

EXISTING CONDITION

REVIEWED
 By Michael Kyne at 11:58 am, Nov 24, 2020

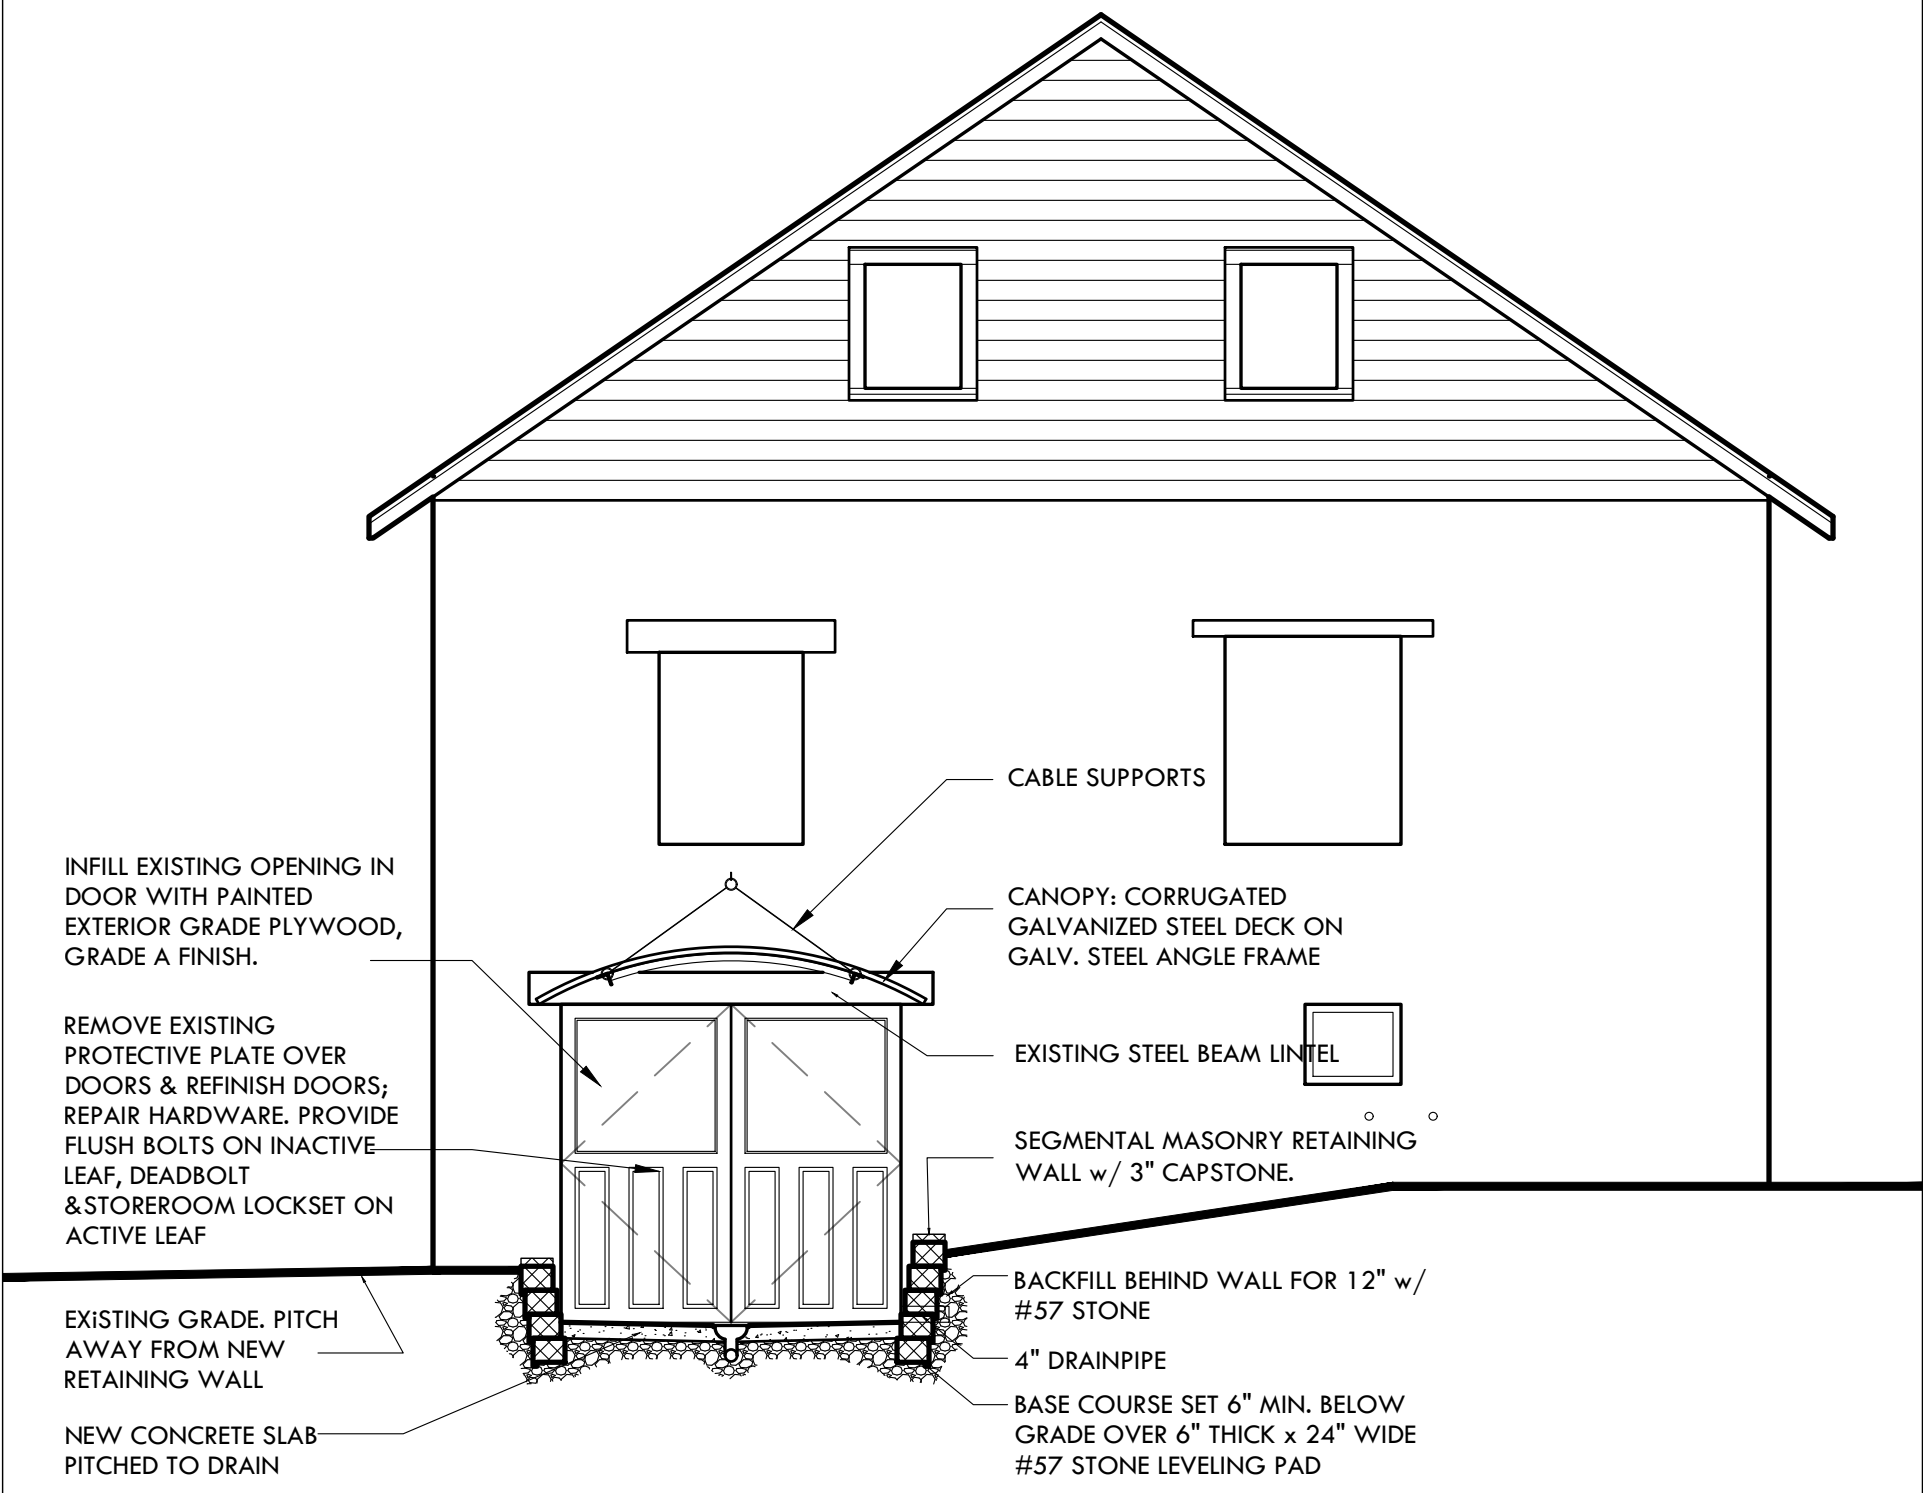

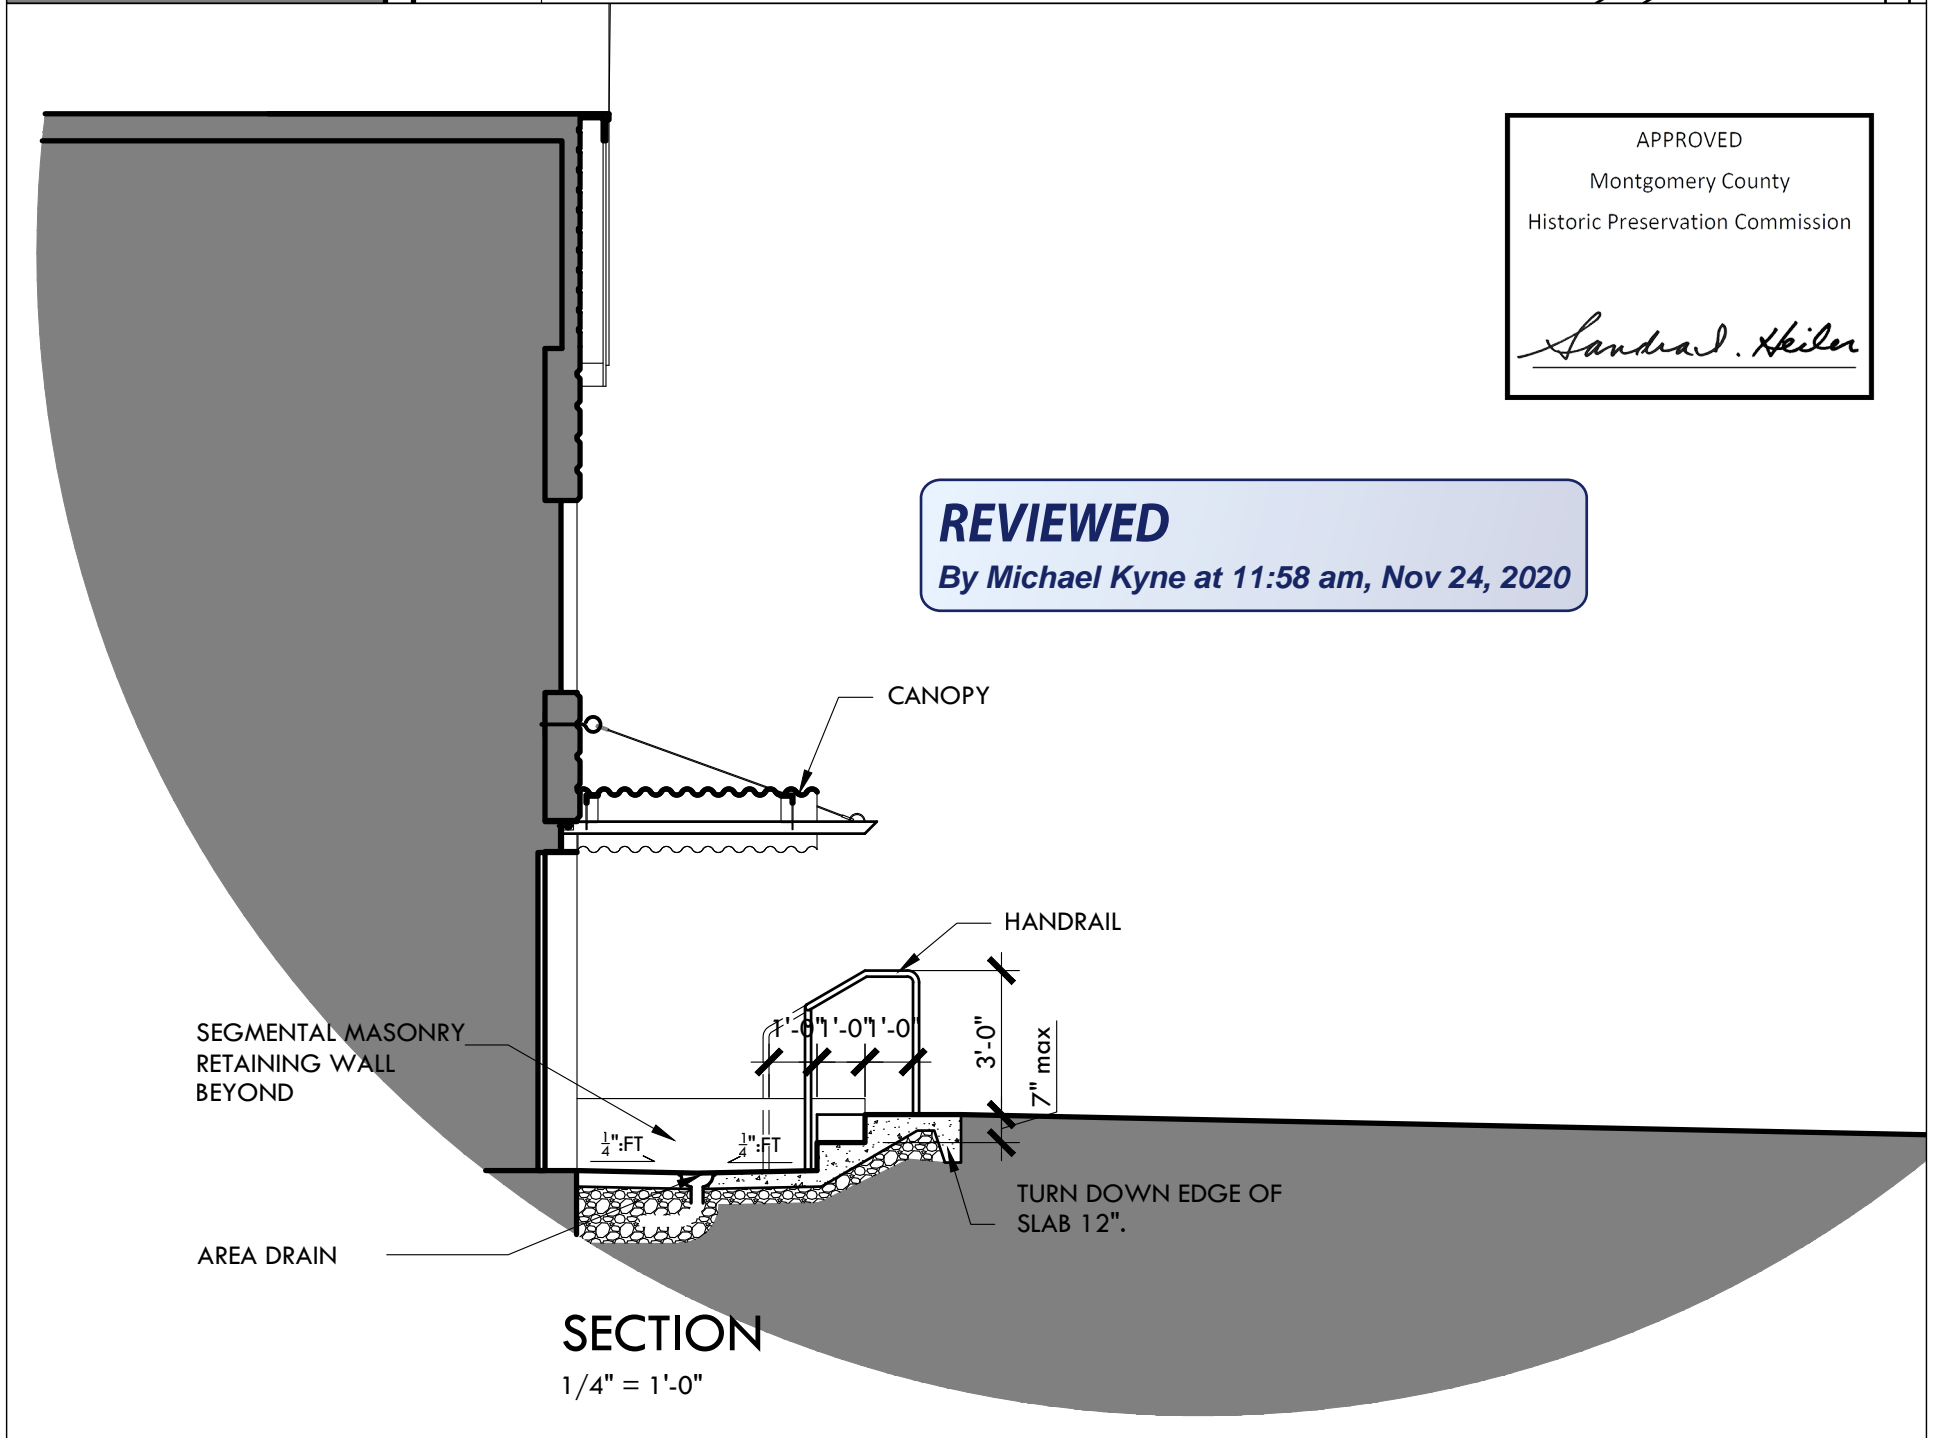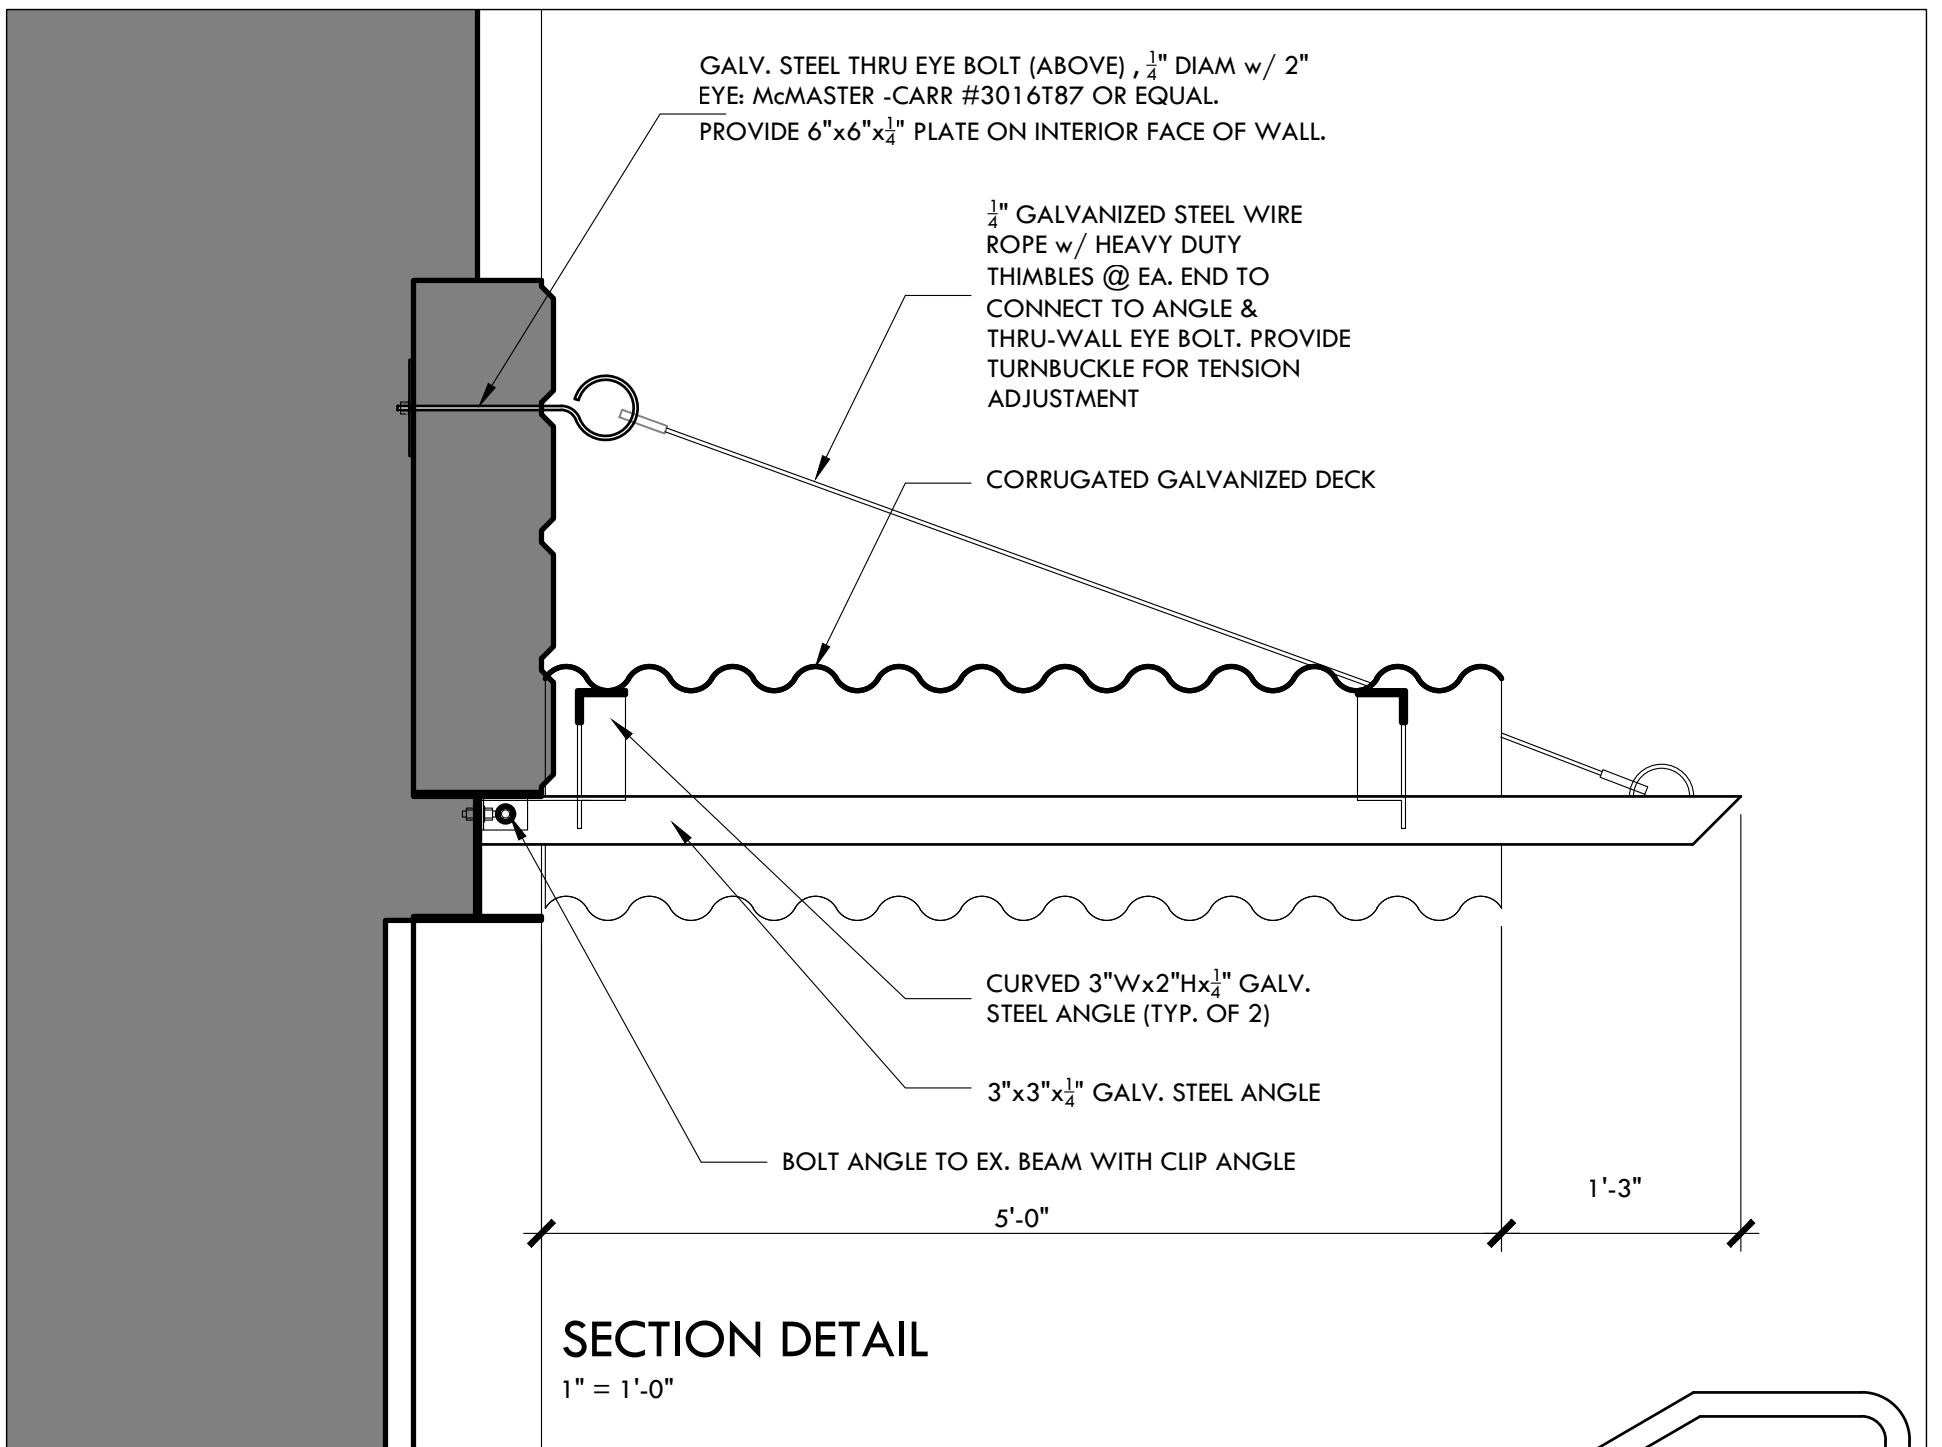

APPROVED
Montgomery County
Historic Preservation Commission

Sandra L. Heiler

REVIEWED
By Michael Kyne at 11:58 am, Nov 24, 2020