



HISTORIC PRESERVATION COMMISSION

Marc Elrich
County Executive

Sandra I. Heiler
Chairman

Date: November 23, 2020

MEMORANDUM

TO: Mitra Pedoeem
Department of Permitting Services

FROM: Dan Bruechert
Historic Preservation Section
Maryland-National Capital Park & Planning Commission

SUBJECT: Historic Area Work Permit # 930475 - Porch Alteration

The Montgomery County Historic Preservation Commission (HPC) has reviewed the attached application for a Historic Area Work Permit (HAWP). This application was **approved** at the November 18, 2020 HPC meeting.

The HPC staff has reviewed and stamped the attached construction drawings.

THE BUILDING PERMIT FOR THIS PROJECT SHALL BE ISSUED CONDITIONAL UPON ADHERENCE TO THE ABOVE APPROVED HAWP CONDITIONS AND MAY REQUIRE APPROVAL BY DPS OR ANOTHER LOCAL OFFICE BEFORE WORK CAN BEGIN.



Applicant: Jamie Goldfarb
Address: 7021 Polar Ave., Takoma Park

This HAWP approval is subject to the general condition that the applicant will obtain all other applicable Montgomery County or local government agency permits. After the issuance of these permits, the applicant must contact this Historic Preservation Office if any changes to the approved plan are made. Once work is complete the applicant will contact Dan Bruechert at 301.563.3400 or dan.bruechert@montgomeryplanning.org to schedule a follow-up site visit.




APPROVED
Montgomery County
Historic Preservation Commission
Sandra L. Skiles

REVIEWED
By Dan.Bruechert at 12:09 pm, Nov 23, 2020

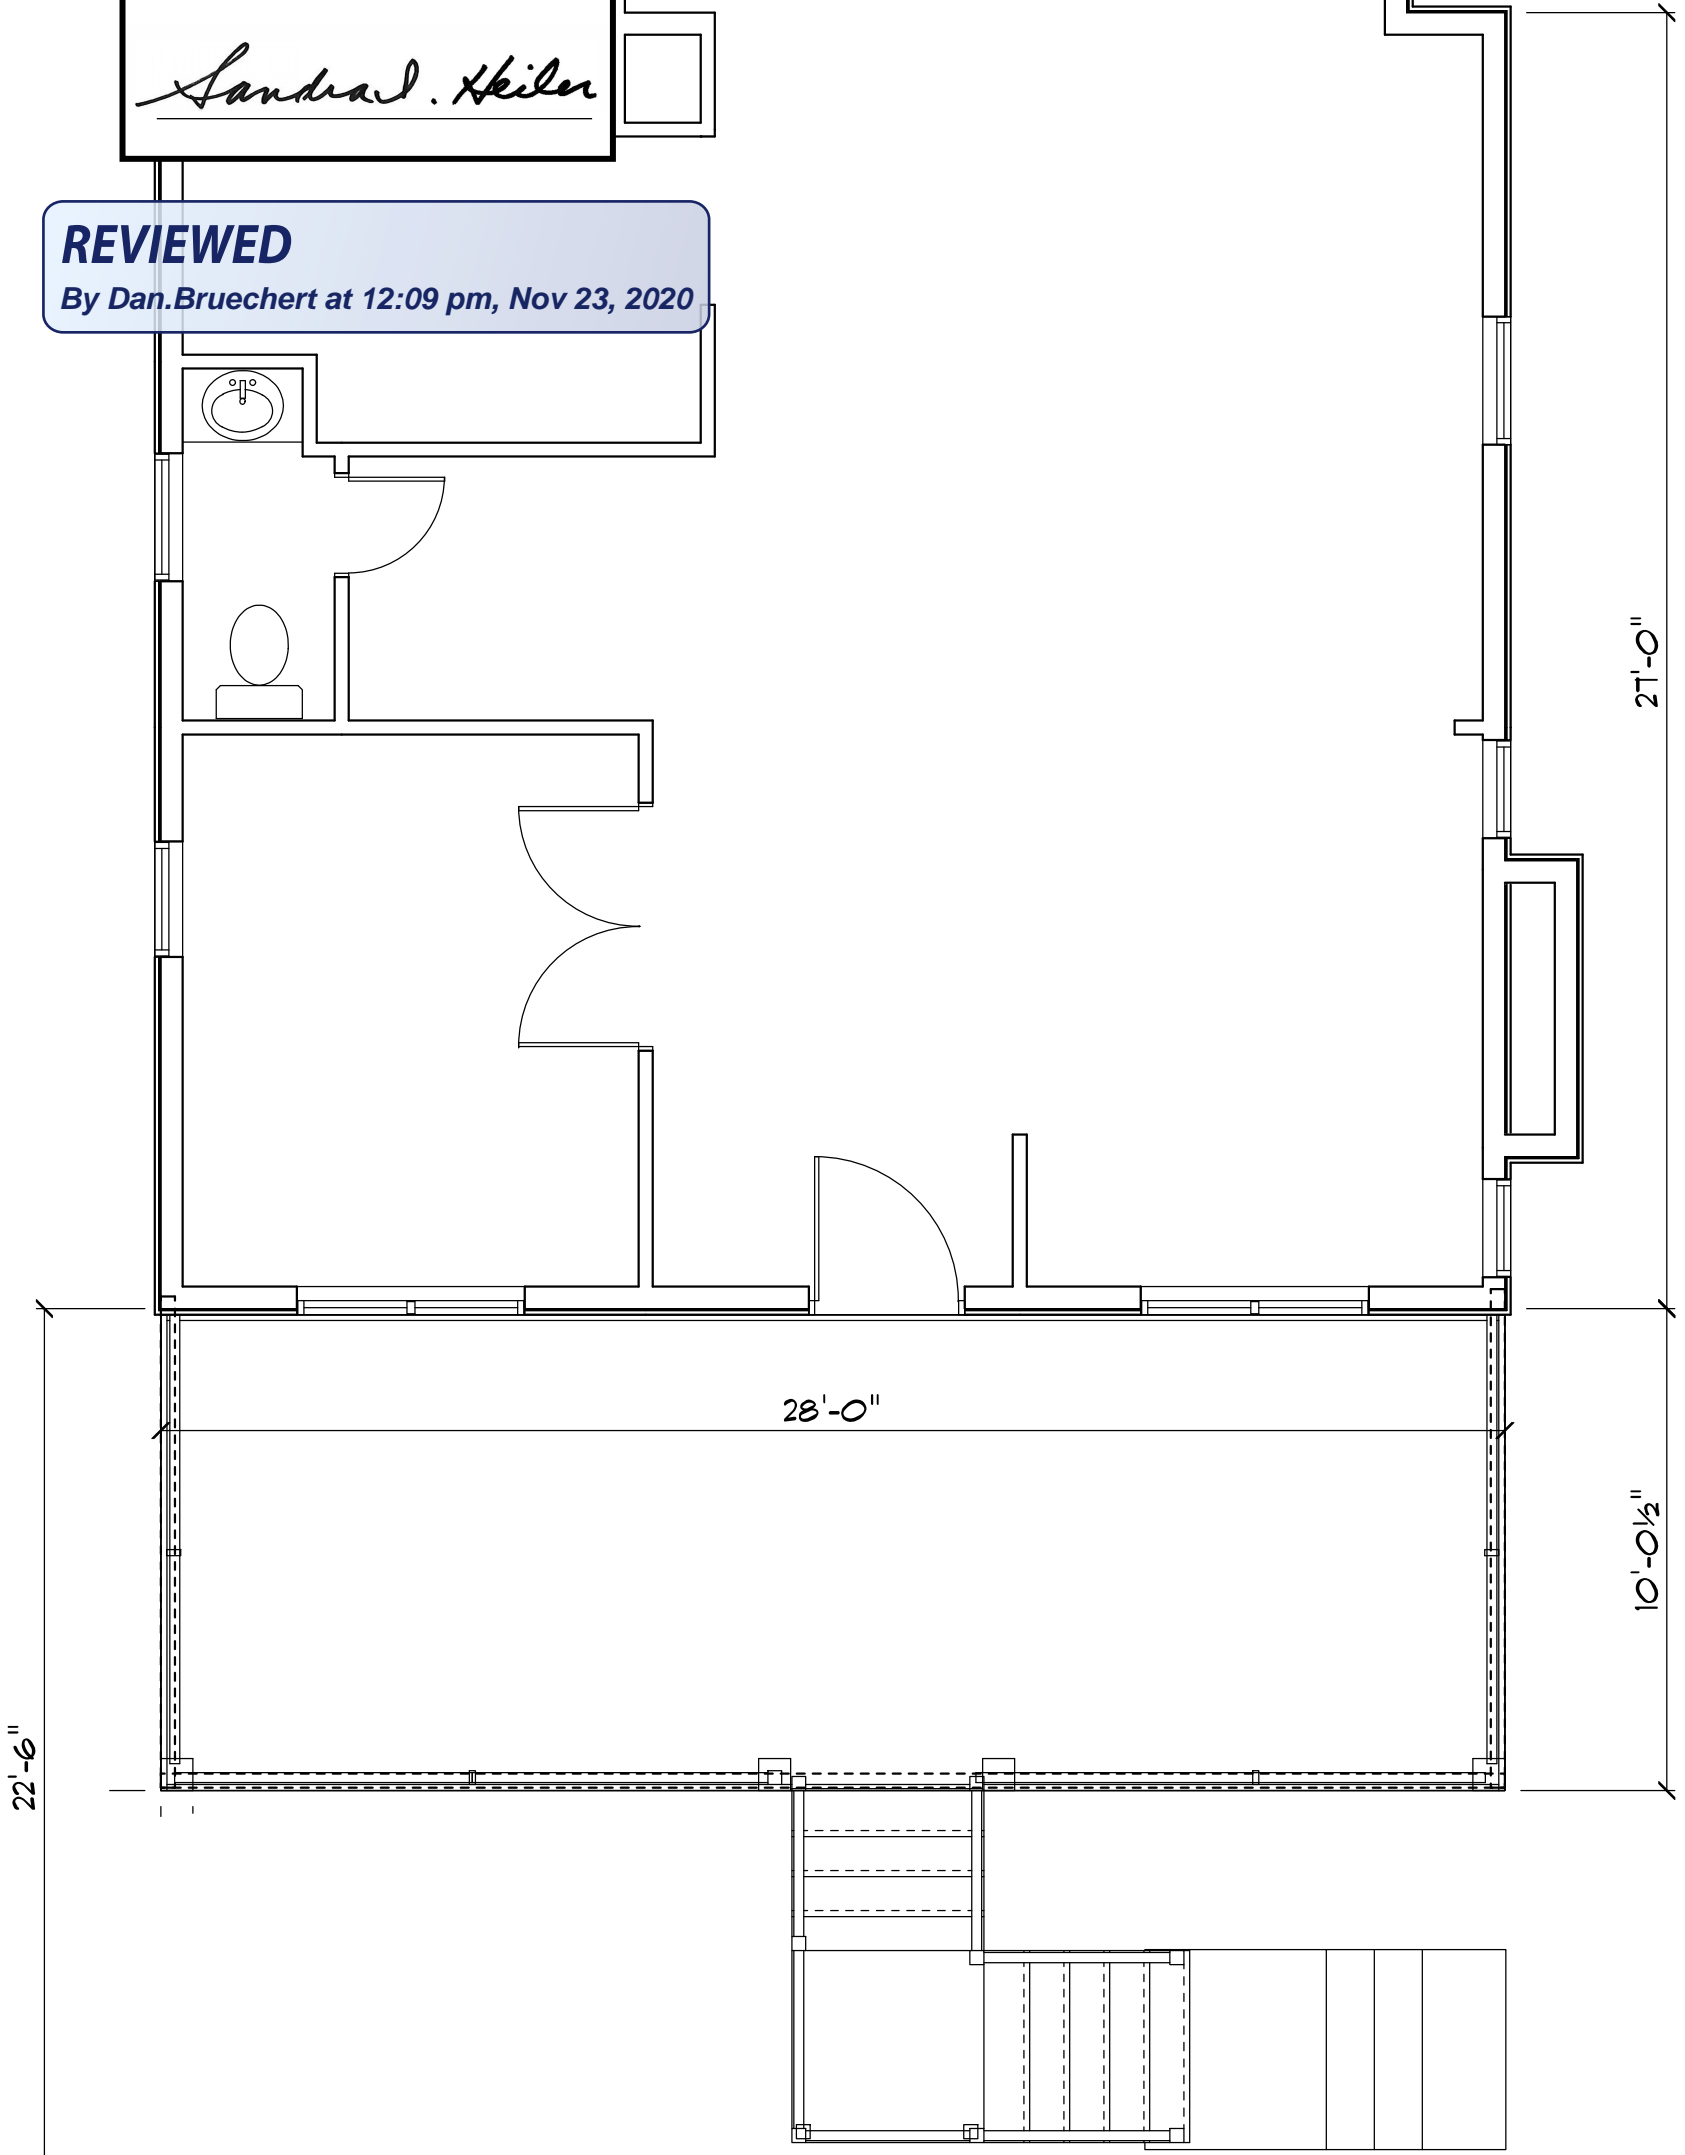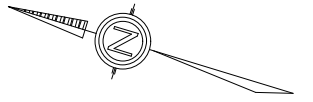

MAIN FLOOR PLAN
SCALE: 1/4" = 1'-0"
2020-10-08

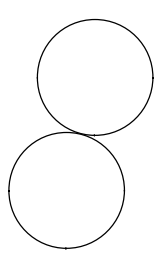



APPROVED
 Montgomery County
 Historic Preservation Commission

Sandra J. Heiler

REVIEWED
 By Dan.Bruechert at 12:09 pm, Nov 23, 2020

ELEVATION - PROPOSED

SCALE: 1/4" = 1'-0"