



HISTORIC PRESERVATION COMMISSION

Marc Elrich
County Executive

Robert Sutton
Chairman

Date: March 26, 2021

MEMORANDUM

TO: Mitra Pedoeem
Department of Permitting Services

FROM: Michael Kyne
Historic Preservation Section
Maryland-National Capital Park & Planning Commission

SUBJECT: Historic Area Work Permit #937886: New front portico alteration

The Montgomery County Historic Preservation Commission (HPC) has reviewed the attached application for a Historic Area Work Permit (HAWP). This application was **Approved** at the March 24, 2021 HPC meeting.

The HPC staff has reviewed and stamped the attached construction drawings.

THE BUILDING PERMIT FOR THIS PROJECT SHALL BE ISSUED CONDITIONAL UPON ADHERENCE TO THE ABOVE APPROVED HAWP CONDITIONS AND MAY REQUIRE APPROVAL BY DPS OR ANOTHER LOCAL OFFICE BEFORE WORK CAN BEGIN.

Applicant: Mark Davis
Address: 13 North Street, Brookeville

This HAWP approval is subject to the general condition that the applicant will obtain all other applicable Montgomery County or local government agency permits. After the issuance of these permits, the applicant must contact this Historic Preservation Office if any changes to the approved plan are made. Once work is complete the applicant will contact Michael Kyne at 301.563.3403 or michael.kyne@montgomeryplanning.org to schedule a follow-up site visit.



REVIEWED


By Michael Kyne at 1:43 am, Mar 26, 2021

APPROVED

Montgomery County
Historic Preservation Commission


Handwritten signature/initials


Handwritten signature

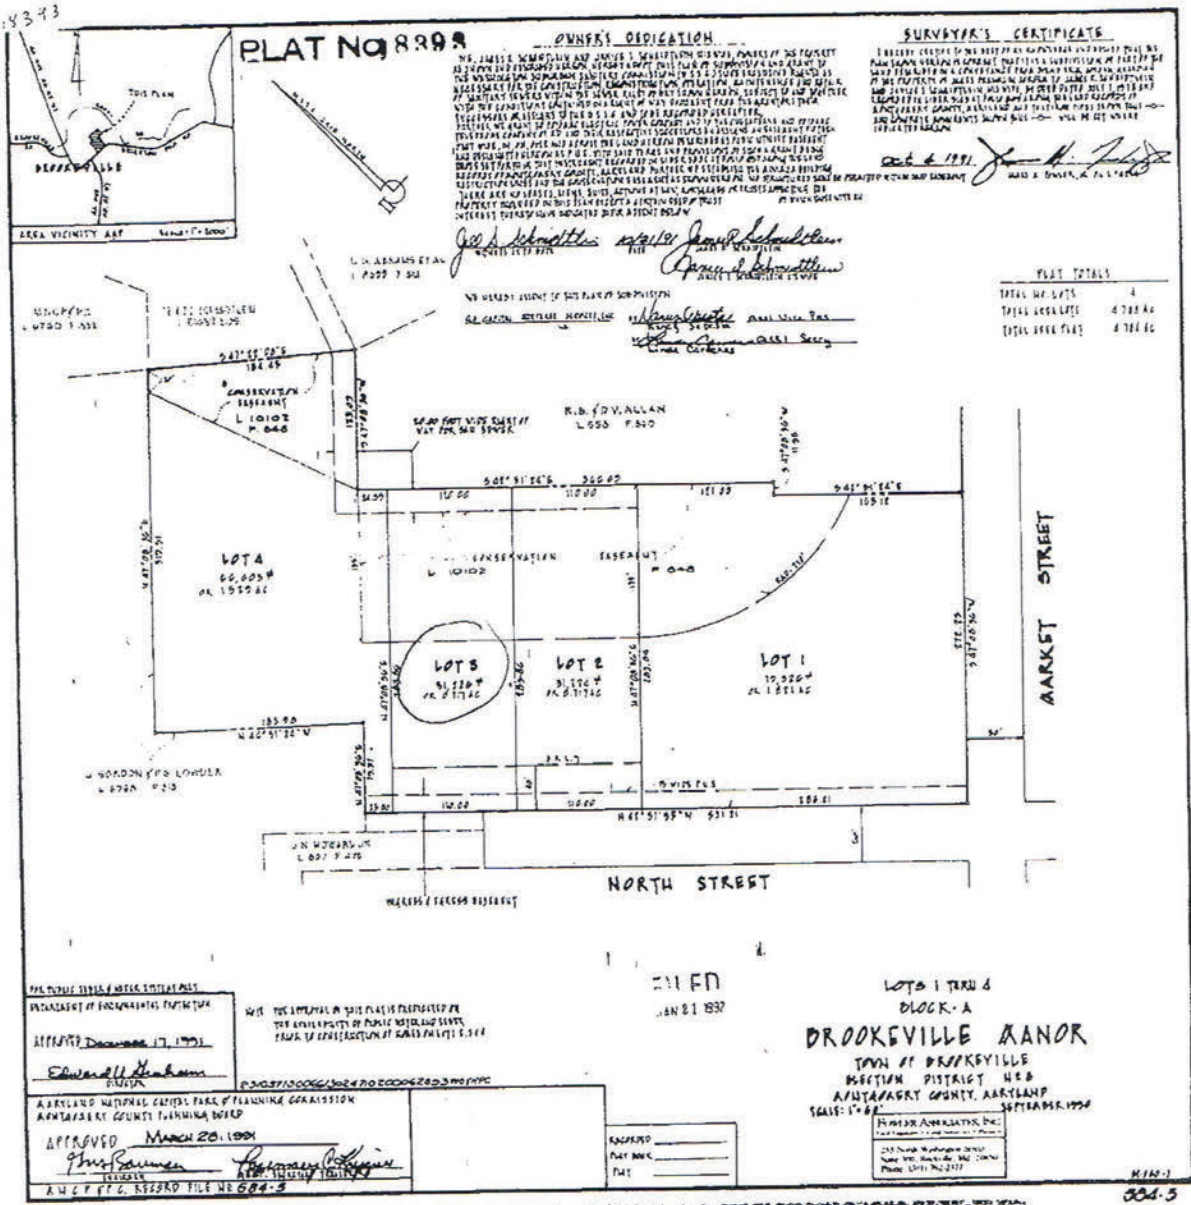

REVIEWED
By Michael Kyne at 1:44 am, Mar 26, 2021

APPROVED
Montgomery County
Historic Preservation Commission
Robert H. [Signature]

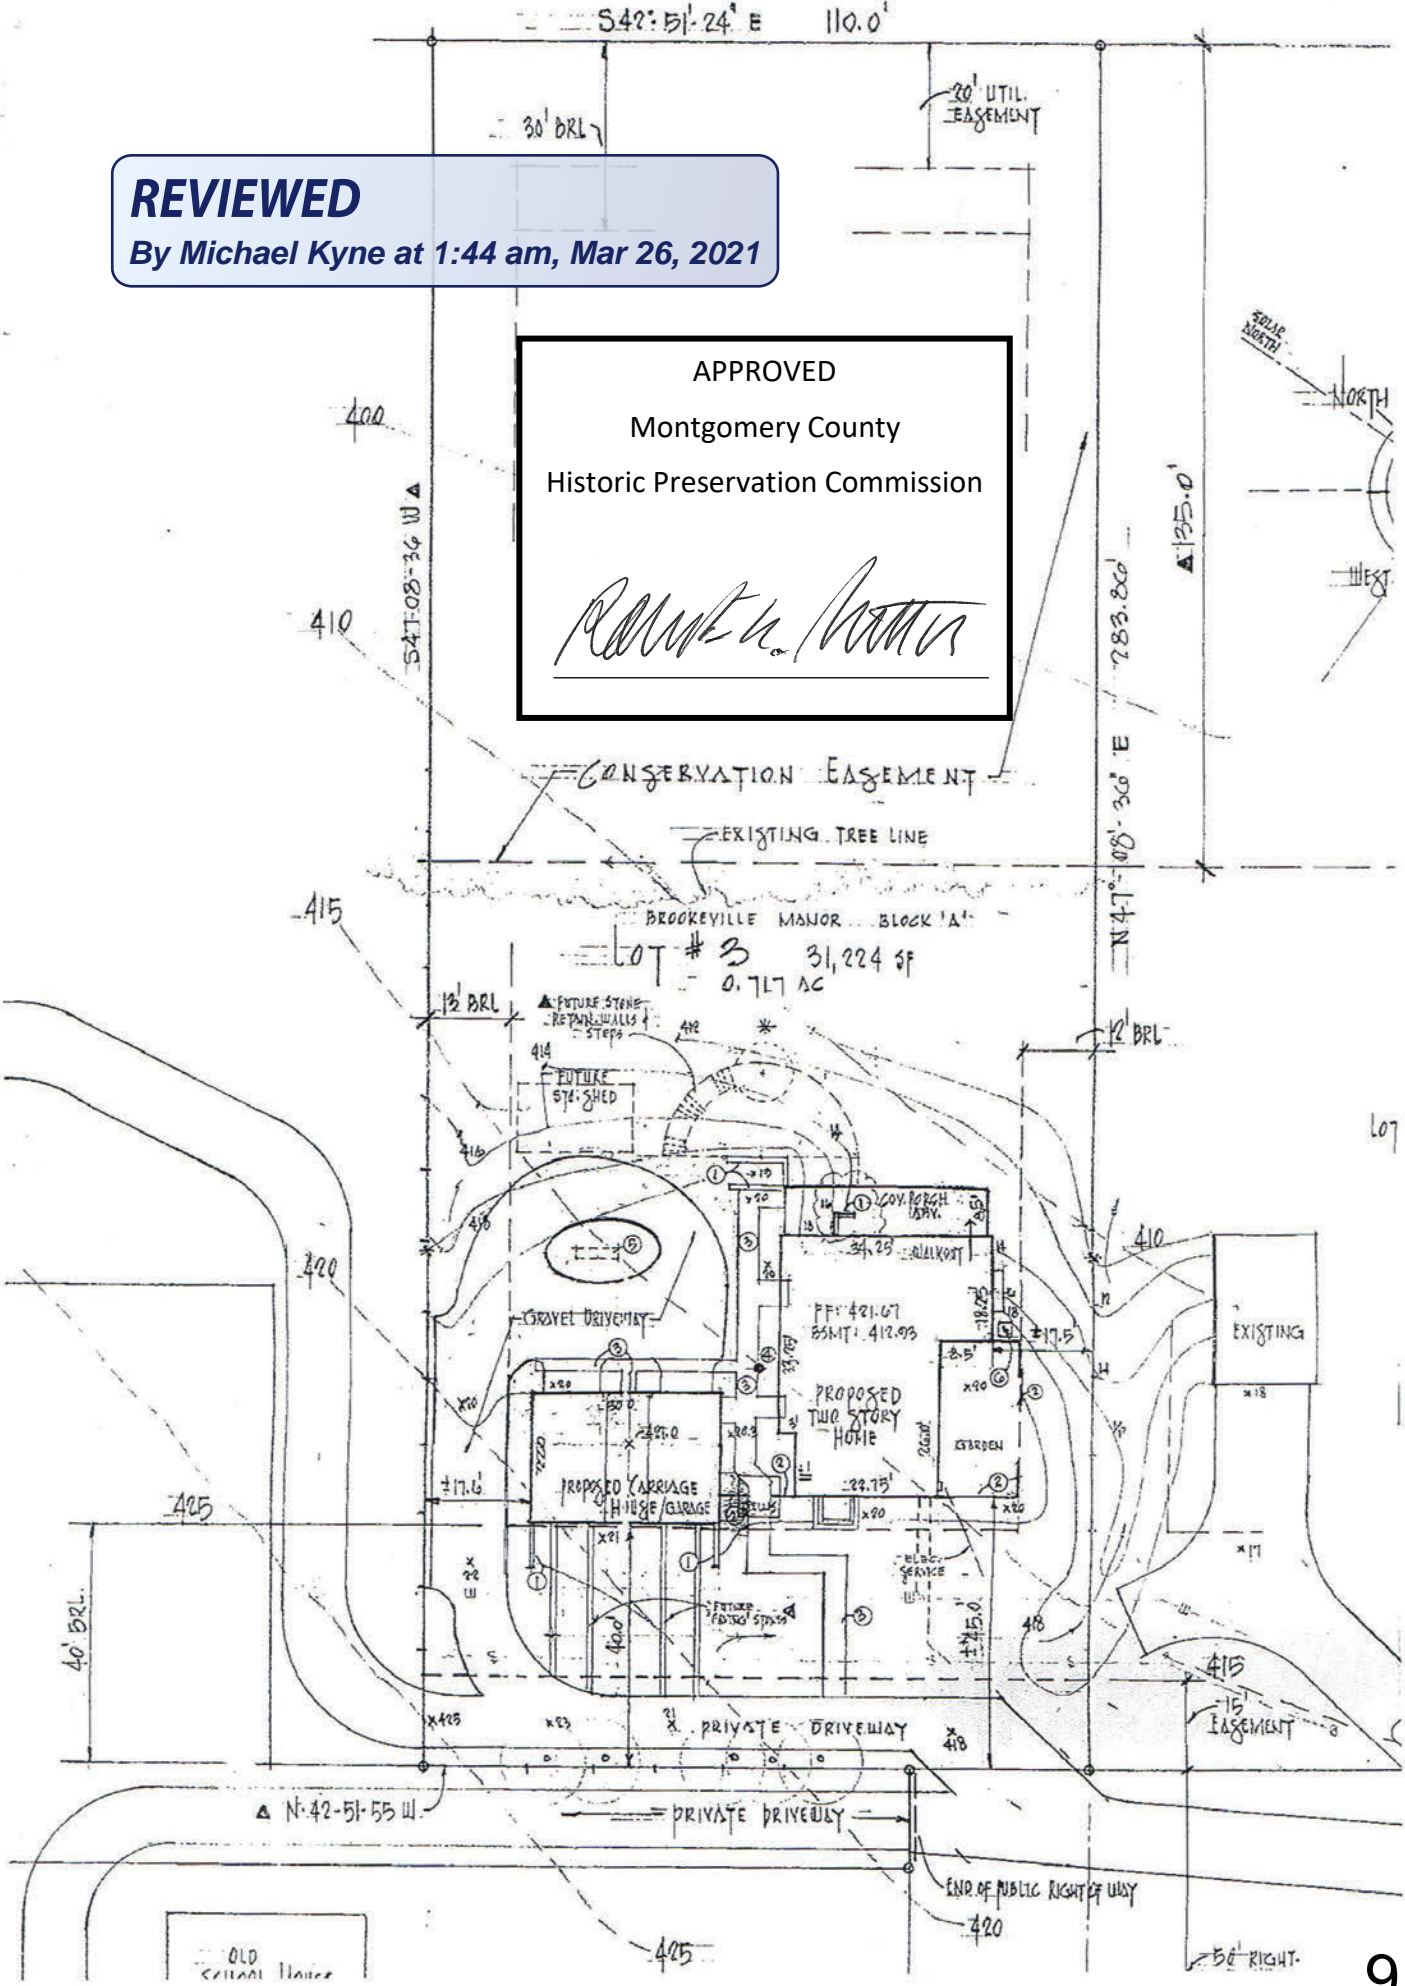

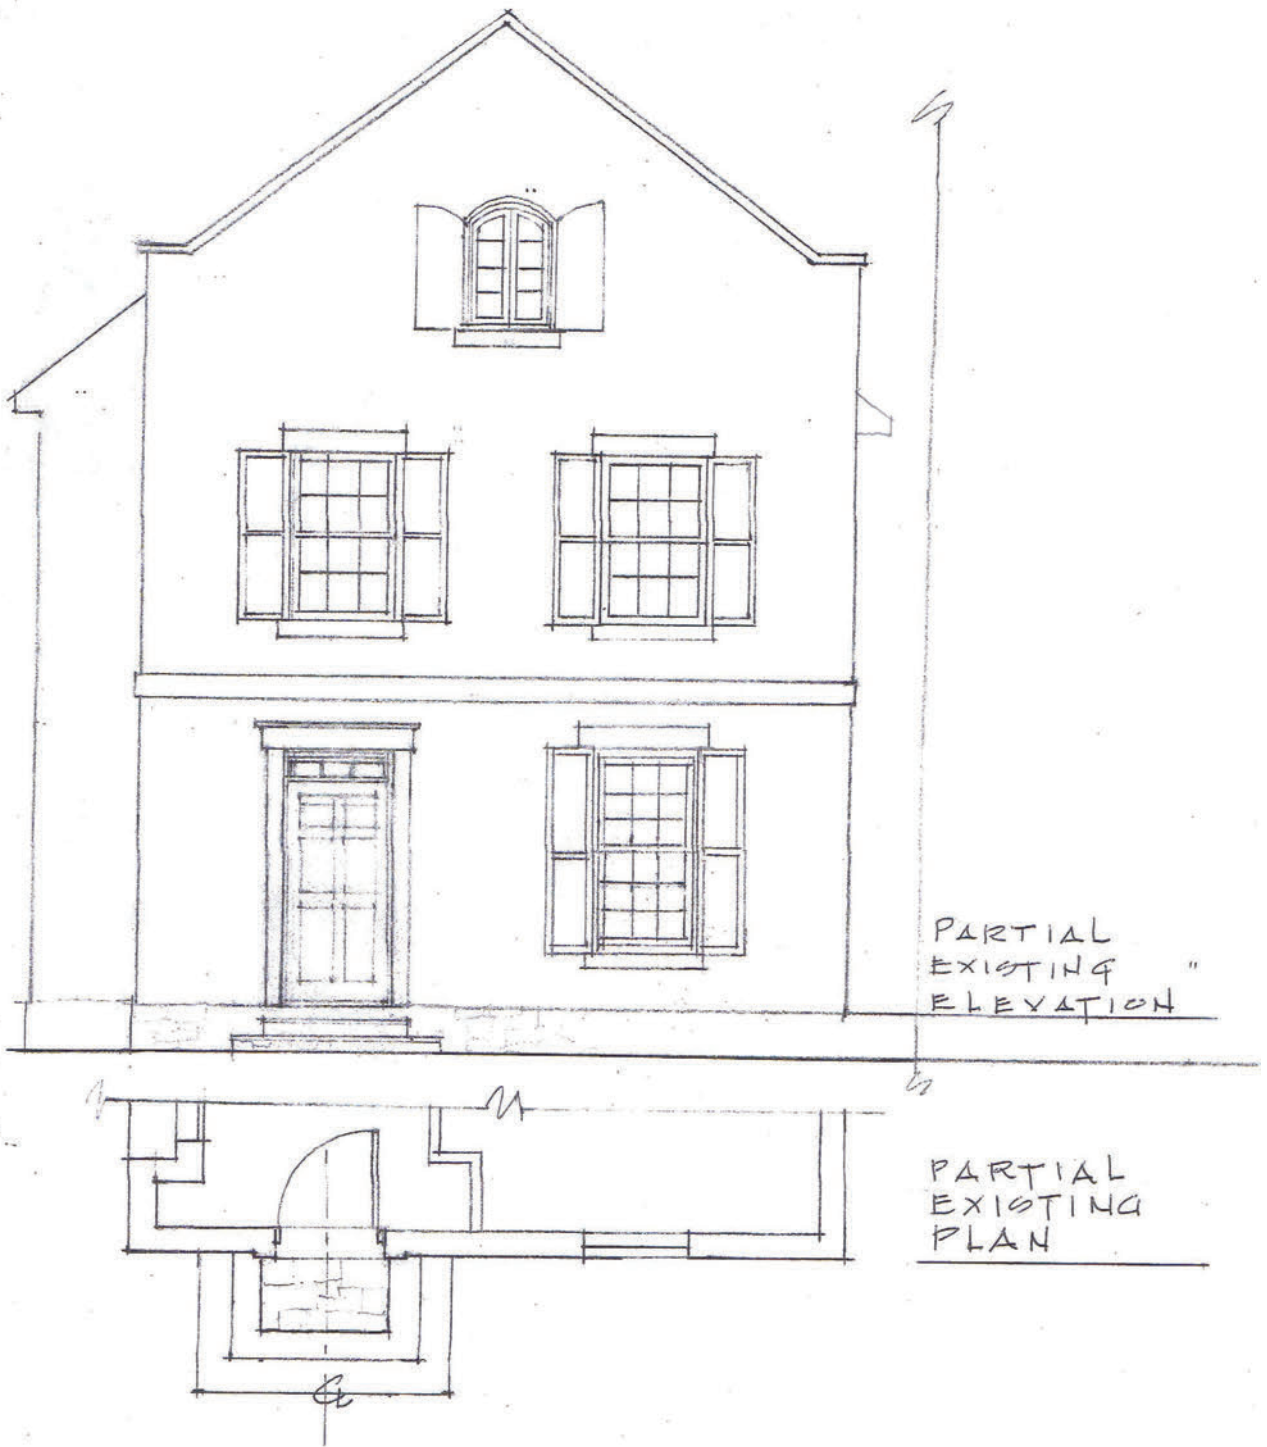


DAVIS HOUSE

REVIEWED
By Michael Kyne at 1:44 am, Mar 26, 2021

APPROVED
Montgomery County
Historic Preservation Commission
[Signature]



ELEVATION
1/4" = 1'-0"

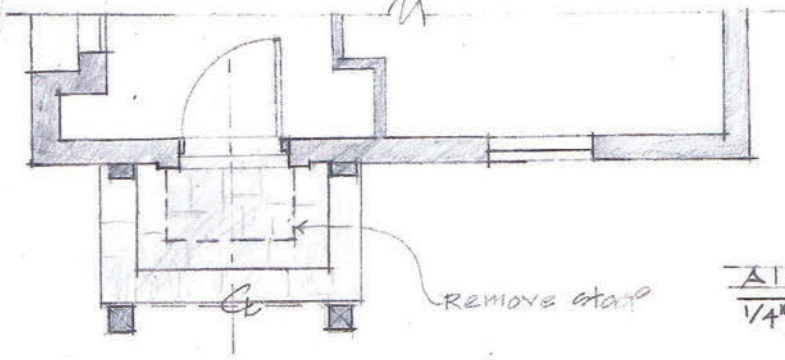

Alternative PORTICO
1/4" = 1'-0"

REVIEWED
By Michael Kyne at 1:44 am, Mar 26, 2021

APPROVED
Montgomery County
Historic Preservation Commission
[Signature]

REVIEWED
By Michael Kyne at 1:44 am, Mar 26, 2021

APPROVED
Montgomery County
Historic Preservation Commission


Robert H. [Signature]



Fir 3



Config

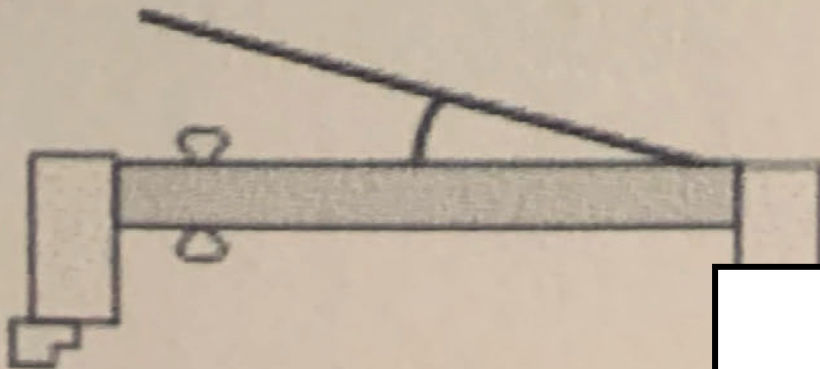

• Proc

• Mar

REVIEWED


By Michael Kyne at 1:44 am, Mar 26, 2021

APPROVED

Montgomery County

Historic Preservation Commission

FOR
Right-Hand Inswing

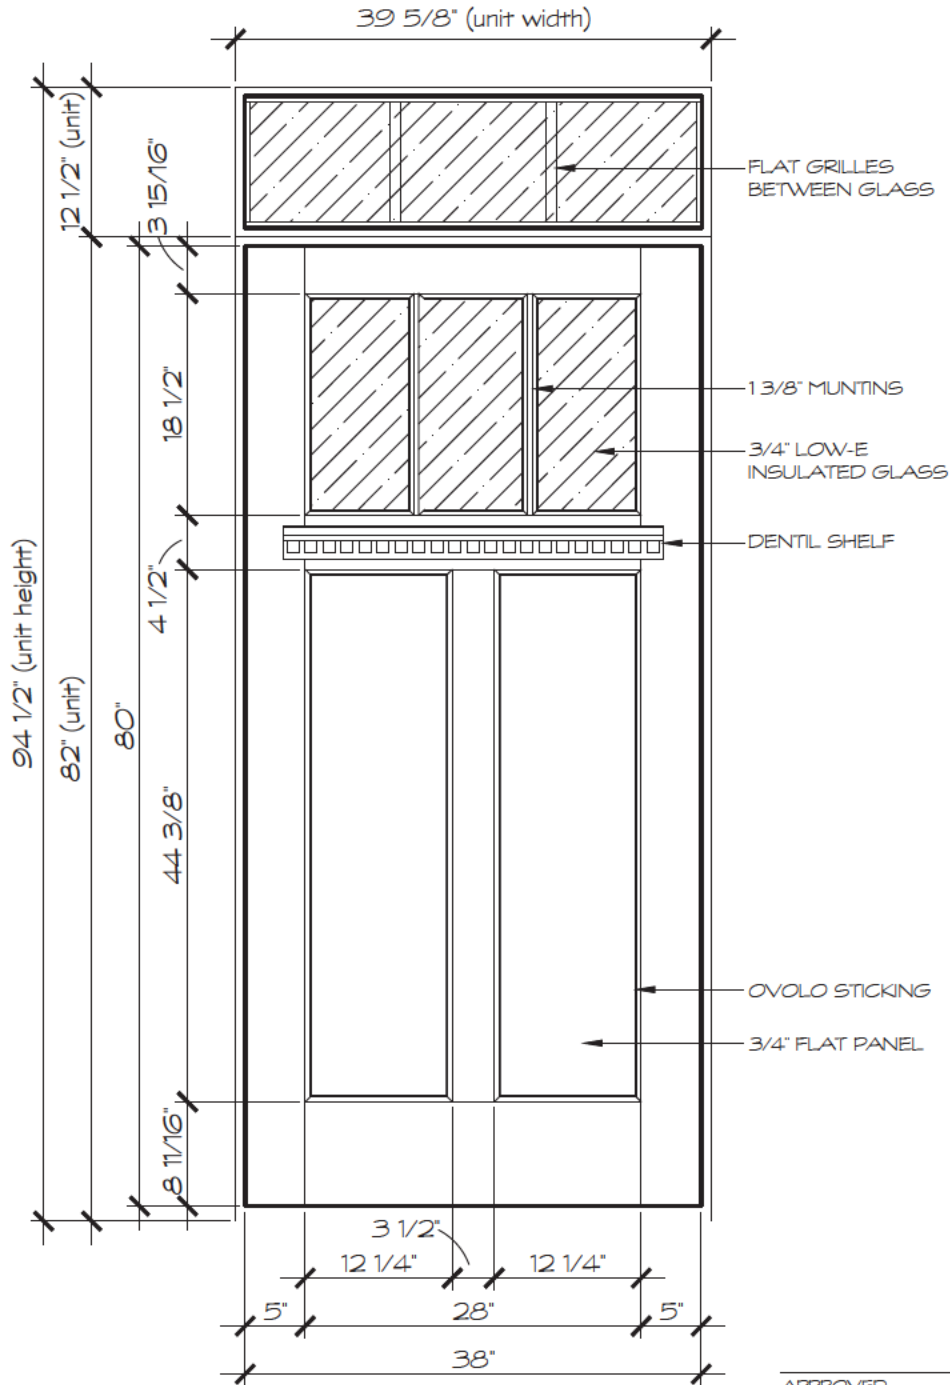

DOOR DETAIL

SCALE: 3/4" = 1'-0"

APPROVED _____ DATE _____

WHEN PLACING ORDERS, PLEASE SIGN BOTH QUOTE AND ALL SUPPLIED DRAWINGS TO PREVENT DELAYS

NOTE:

DRAWING TO BE USED FROM EXTERIOR
 STICKER TO BE USED TO STYLE & REAL DIMENSIONS
 DRAWING MAY BE USED FOR MANUFACTURE OR FOR ANY OTHER PURPOSE WITHOUT THE WRITTEN PERMISSION OF REEB MILLWORK CORPORATION.

REVIEWED

By Michael Kyne at 1:44 am, Mar 26, 2021



888-668-6803

QUOTE #8

PROPOSED
 T W PE
 4321 FITCH
 BALTIMOR
 JOB:

APPROVED

Montgomery County
 Historic Preservation Commission



TW Perry - Gaithersburg
 8101 Snouffer School Road
 Gaithersburg, MD 20879
 301-840-9600
 Fax: 301-670-6200



QUOTE

2101-152768 R1 PAGE 1 OF 2

SOLD TO
KYEI TEAM CASH ACCOUNT

JOB ADDRESS
Nanda Rocha Admin - Alliance Home Improvem 301-260-7695

ACCOUNT	JOB
94629	0
CREATED ON	01/11/2021
EXPIRES ON	01/18/2021
BRANCH	2000
CUSTOMER PO#	89350200
STATION	GBAK
CASHIER	AKYEI
SALESPERSON	AKYEI
ORDER ENTRY	AKYEI
MODIFIED BY	AKYEI

Gaithersburg, Hyattsville,
 Silver Spring & Baltimore, MD
 Leesburg & Springfield, VA


Item	Description	D	Quantity	U/M	Price	Per	Amount
STTF	SPECIAL ORDER: THERMA TRU EA EXTERIOR FIR DOOR UNIT 3'2"x0'11" MADE TRANSOM 3'2"x6'8" ,[H] S/O SIMPSON-3-2 X 6-8 X 1 3/4" FIR 6803 CRAFTSMAN TWO PANEL THREE LITE TDL LOW E GLASS 3/4" FLAT PANELS OVOLO STICKING 5 1/2" O/A WIDTH STILES ULTRABLOCK SOLID BOTTOM RAIL -4-9/16" FRAMESAVER JAMB INSWING RIGHT HAND -ADJUSTABLE COMPOSITE SILL BRONZE ,TD INSWING SILL COVER APPLIED -BALL BEARING FLAT BLACK US1D -BRONZE COMP WEATHER STRIP -FRAME SAVER BRICKMOLD -DOUBLE BORE WITH DB STRIKE PREP (DBM) ,2 3/8 - 2 1/8 S/O SIMPSON-3-2 X 2 3/4" X 1 1/4" 9540 FIR SMALL TOOTH DENTIL SHELF FOR 38" WIDTH DOOR SLAB		1	EACH	2608.6406	EACH	2608.64
STTF	SPECIAL ORDER: CONTINUE I APPLIED EXTERIOR SIDE I S/O SIMPSON-38" X 11" X 5/8" LOW E GBG IG GLASS WITH 7/8" FLAT WHITE GBG 3W1H- 3 LITE		1	EACH		EACH	

MATERIAL QUOTES ARE SUBJECT TO PRIOR SALE AND PRICE UPDATING AT TIME OF ORDER.

All returns must be accompanied by the original invoice and are subject to a special order fee. Special orders are non-returnable.

Buyer: **By Michael Kyne at 1:44 am, Mar 26, 2021**

APPROVED
 Montgomery County
 Historic Preservation Commission

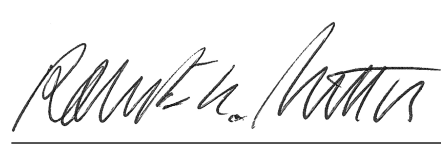

Signature



TW Perry - Gaithersburg
 8101 Snouffer School Road
 Gaithersburg, MD 20879
 301-840-9600
 Fax: 301-670-6200



QUOTE

2101-152768 R1 PAGE 2 OF 2

SOLD TO
KYEI TEAM CASH ACCOUNT

JOB ADDRESS
Nanda Rocha Admin - Alliance Home Improvem 301-260-7695

ACCOUNT	JOB
94629	0
CREATED ON	01/11/2021
EXPIRES ON	01/18/2021
BRANCH	2000
CUSTOMER PO#	89350200
STATION	GBAK
CASHIER	AKYEI
SALESPERSON	AKYEI
ORDER ENTRY	AKYEI
MODIFIED BY	AKYEI

Gaithersburg, Hyattsville,
 Silver Spring & Baltimore, MD
 Leesburg & Springfield, VA

Item	Description	D	Quantity	U/M	Price	Per	Amount
COMMENTS	,W/TRANSOM APPLIED I 12 1/2" O/A HGT DIRECT SET TRANSOM! UNIT SIZE: 39 5/8" X 94 1/2" R.O. 40 1/2" X 95" I LEAD TIME 9-10 WEEKS THE QUOTED ITEMS ABOVE ARE FACTORY ORDER AND DO REQUIRE A SIGN OFF TO PROCEED BEFORE THE ORDER WILL BE PLACED. CONFIRMATION WILL BE SENT BACK WITH A SHIP DATE ONCE YOUR ORDER HAS BEEN PROCESSED. NAME _____ DATE _____	N					

MATERIAL QUOTES ARE SUBJECT TO PRIOR SALE AND PRICE UPDATING AT TIME OF ORDER.

All returns must be accompanied by the original invoice and are subject to a special order are non-returnable.

Buyer: **REVIEWED**
 By Michael Kyne at 1:44 am, Mar 26, 2021

APPROVED
 Montgomery County
 Historic Preservation Commission

[Signature]

Signature

13



REVIEWED

By Michael Kyne at 1:44 am, Mar 26, 2021

APPROVED

Montgomery County

Historic Preservation Commission

Handwritten signature of Robert H. Adams in black ink, written over a horizontal line.

REVIEWED
By Michael Kyne at 1:45 am, Mar 26, 2021

APPROVED
Montgomery County
Historic Preservation Commission
Ronald H. Patton

13

REVIEWED

By Michael Kyne at 1:45 am, Mar 26, 2021

APPROVED

Montgomery County
Historic Preservation Commission

Robert H. ...

REVIEWED

By Michael Kyne at 1:44 am, Mar 26, 2021

APPROVED
Montgomery County
Historic Preservation Commission





PLC91 5 STABILLOY 21 RR-8030