



## HISTORIC PRESERVATION COMMISSION

Marc Elrich  
*County Executive*

Robert K. Sutton  
*Chairman*

Date: May 18, 2021

### MEMORANDUM

TO: Mitra Pedoeem  
Department of Permitting Services

FROM: Michael Kyne  
Historic Preservation Section  
Maryland-National Capital Park & Planning Commission

SUBJECT: Historic Area Work Permit #945746: Hardscape alterations

---

The Montgomery County Historic Preservation Commission (HPC) has reviewed the attached application for a Historic Area Work Permit (HAWP). This application was **Approved** at the April 14, 2021 HPC meeting.

The HPC staff has reviewed and stamped the attached construction drawings.

THE BUILDING PERMIT FOR THIS PROJECT SHALL BE ISSUED CONDITIONAL UPON ADHERENCE TO THE ABOVE APPROVED HAWP CONDITIONS AND MAY REQUIRE APPROVAL BY DPS OR ANOTHER LOCAL OFFICE BEFORE WORK CAN BEGIN.

Applicant: Suzanne Mullins  
Address: 17 Hesketh Street, Chevy Chase

This HAWP approval is subject to the general condition that the applicant will obtain all other applicable Montgomery County or local government agency permits. After the issuance of these permits, the applicant must contact this Historic Preservation Office if any changes to the approved plan are made. Once work is complete the applicant will contact Michael Kyne at 301.563.3403 or [michael.kyne@montgomeryplanning.org](mailto:michael.kyne@montgomeryplanning.org) to schedule a follow-up site visit.




**NOT IN A FLOOD  
PLAINE AT THIS TIME**

**HOUSE LOCATION PLAT  
#17 HESKETH STREET**

LOT 3+ PLOT 2 BLOCK 29

SECTION 2  
**CHEVY CHASE  
MONTGOMERY COUNTY  
MARYLAND**

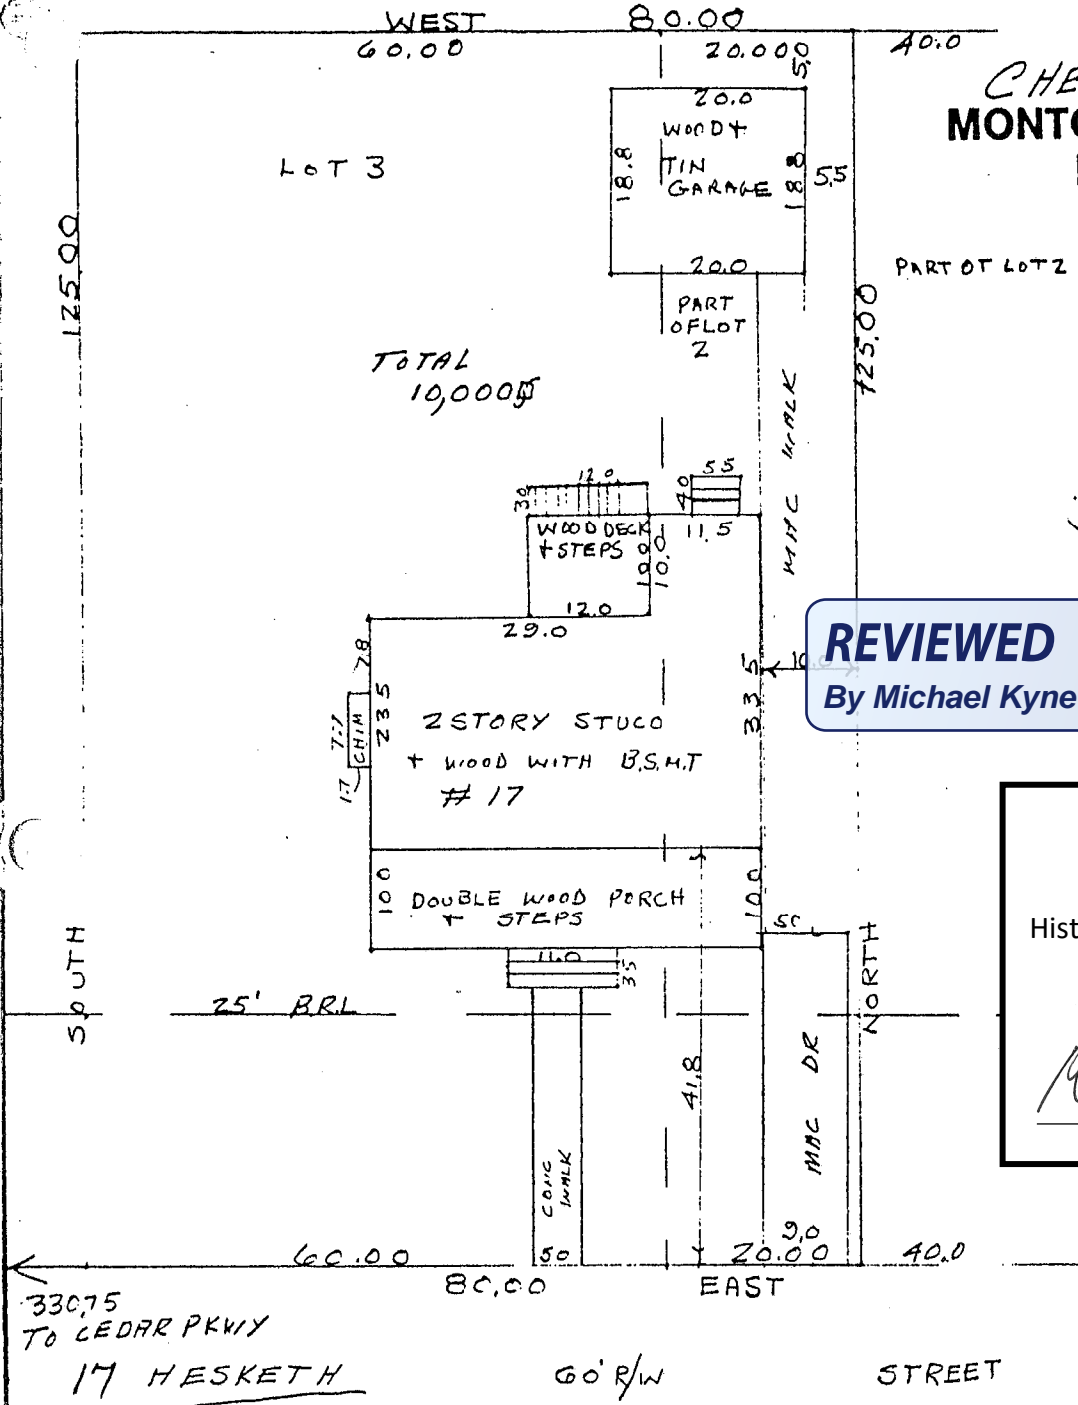

**REVIEWED**  
By Michael Kyne at 4:00 pm, May 18, 2021

APPROVED  
Montgomery County  
Historic Preservation Commission

*Robert A. ...*



NOTE: Lot corners have not been set by this survey unless otherwise indicated.


<b>SURVEYOR'S CERTIFICATE</b> I hereby certify that the location of all existing improvements on the above described property has been carefully established by a transit-tape survey and that unless otherwise shown there are no encroachments.  <b>Charles A. Schmidt Md. Reg. No. 40 Albert Smith</b>	<b>REFERENCE</b> PLAT BOOK Z PLAT NUMBER 106	<b>HEATHER FENCE STAKE-OUT</b> 5802 Rehling Street <i>Albert Smith</i> Temple Hills, Maryland 20748 894-4335 - Lic. Reg. Cert. No. 30	
	LIBER  FOLIO	DATE: 10-21-89 WALL CHECK: 10-21-89 FINAL H. L.: 10-23-89	SCALE: 1" = 20' FIELD BOOK: H.L. DRAWN: AS

# Conceptual Landscape Design

Design by: Bob Hawkins

September 2020

**Hawkins**  
Landscape Services, LLC  
Professional Grounds Management  
Creative Landscape Design & Installation  
5407 Bradley Blvd., Bethesda, Maryland 20814  
Ph: 301/500-7327 email: bob.hawkins.hls@gmail.com

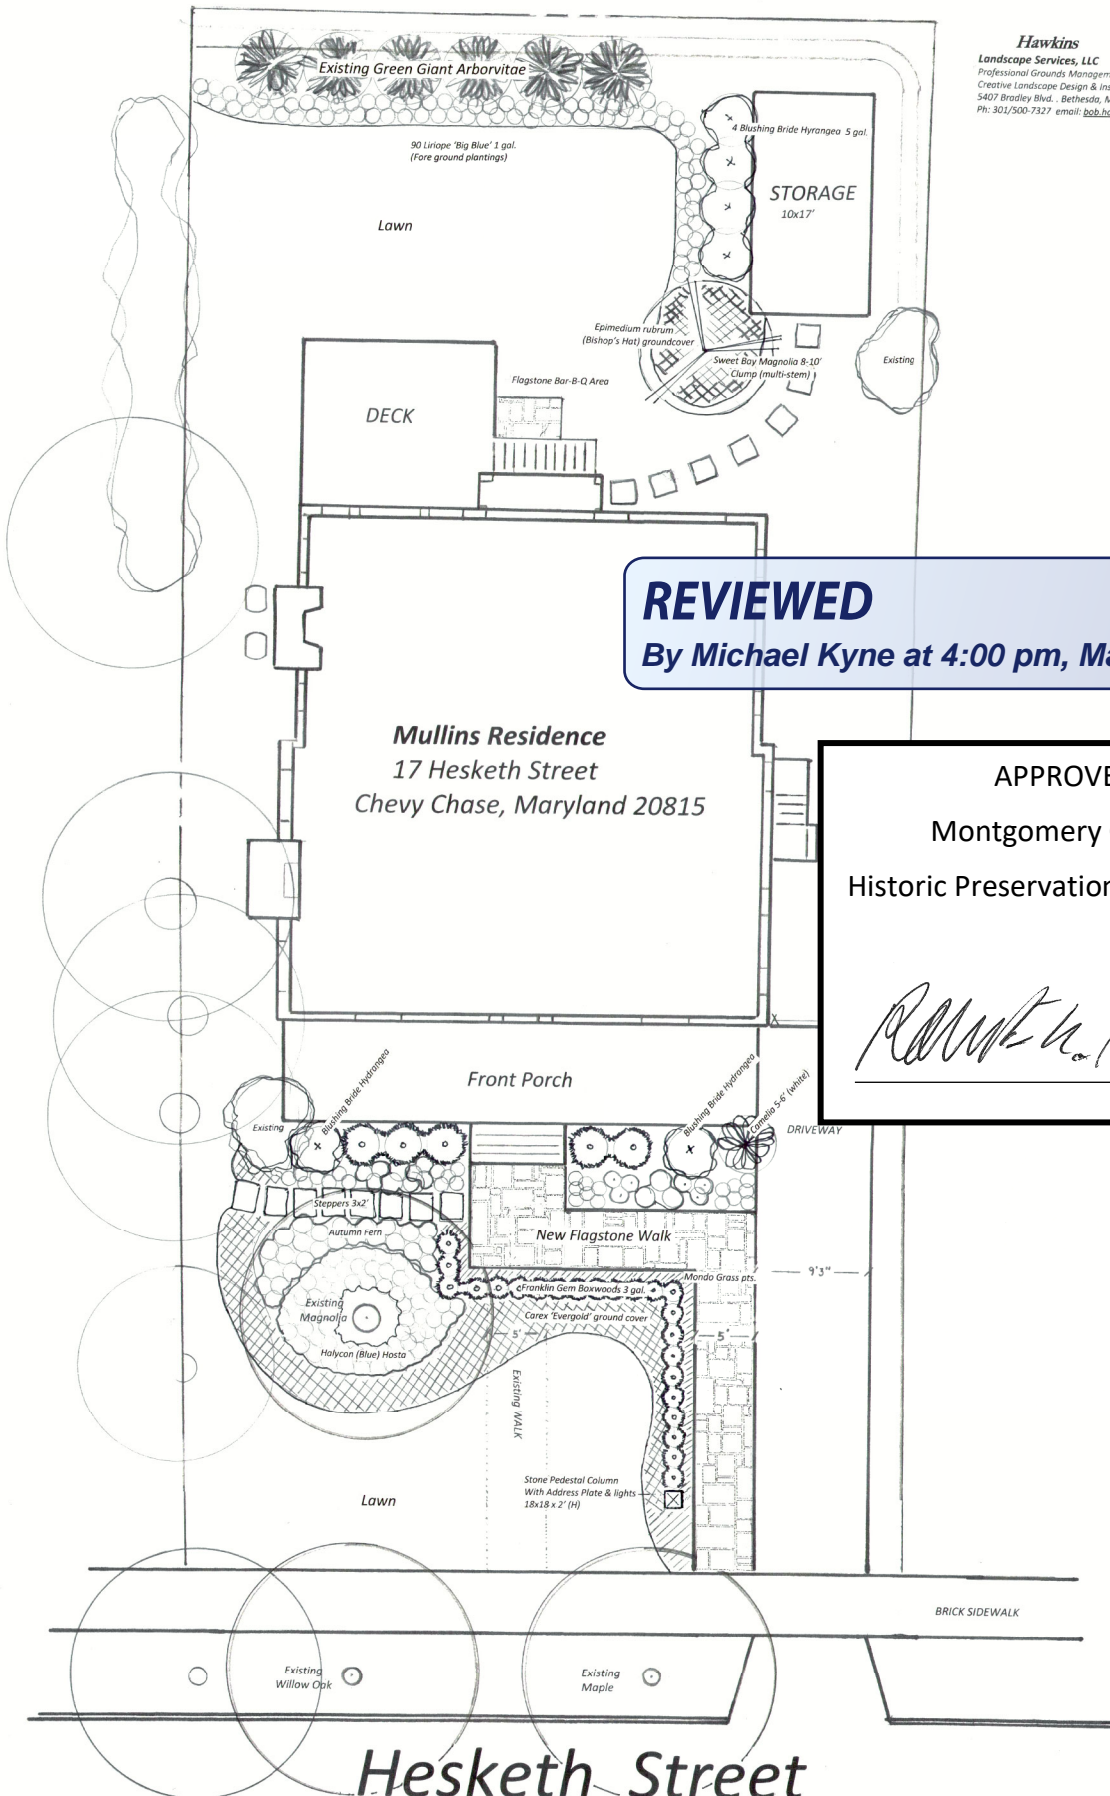

**REVIEWED**  
By Michael Kyne at 4:00 pm, May 18, 2021

APPROVED  
Montgomery County  
Historic Preservation Commission

*Ronald A. ...*

**Hesketh Street**

Suzanne Mullins  
17 Hesketh Street  
Chevy Chase, MD 20815  
Photos of Construction Area

Historic Area Work Permit 945746



**REVIEWED**

*By Michael Kyne at 4:00 pm, May 18, 2021*



APPROVED  
Montgomery County  
Historic Preservation Commission

