



## HISTORIC PRESERVATION COMMISSION

Isiah Leggett  
*County Executive*

William Kirwan  
*Chairman*

Date: April 12, 2018

### MEMORANDUM

TO: Diane Schwartz Jones  
Department of Permitting Services

FROM: Dan Bruechert  
Historic Preservation Section  
Maryland-National Capital Park & Planning Commission

SUBJECT: Historic Area Work Permit #830936: Hardscape Alterations

---

The Montgomery County Historic Preservation Commission (HPC) has reviewed the attached application for a Historic Area Work Permit (HAWP). This application was **Approved** at the April 10, 2018 Historic Preservation Commission meeting.

The HPC staff has reviewed and stamped the attached construction drawings.

THE BUILDING PERMIT FOR THIS PROJECT SHALL BE ISSUED CONDITIONAL UPON ADHERENCE TO THE ABOVE APPROVED HAWP CONDITIONS AND MAY REQUIRE APPROVAL BY DPS OR ANOTHER LOCAL OFFICE BEFORE WORK CAN BEGIN.

Applicant: Rob Kerr  
Address: 519 Philadelphia Ave., Takoma Park



This HAWP approval is subject to the general condition that the applicant will obtain all other applicable Montgomery County or local government agency permits. After the issuance of these permits, the applicant must contact this Historic Preservation Office if any changes to the approved plan are made. Once work is complete the applicant will contact Dan Bruechert at 301.563.3408 or [dan.bruechert@montgomeryplanning.org](mailto:dan.bruechert@montgomeryplanning.org) to schedule a follow-up site visit.



# COVENTRY® STONE



Coventry Stone Harvest Blend 16, 3/4" Pattern

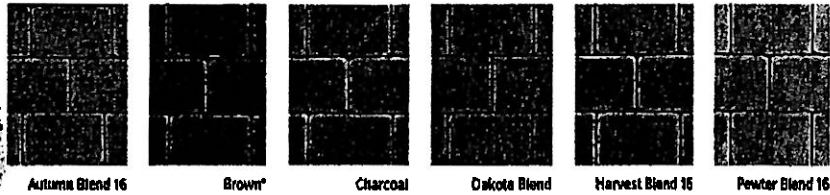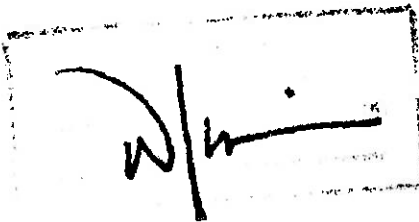

Autumn Blend 16

Brown

Charcoal

Dakota Blend

Harvest Blend 16

Pewter Blend 16

\*AVAILABLE IN 6" x 9" ONLY

ENLARGED SWATCHES ON PAGE 170

All units are  
2 1/8" thick.



**CIRCLE**

A

B

C

D

E

SIZE (WxL)

3 1/4" x 6 1/4"

3 1/4" x 6 1/4"

4 1/4" x 6 1/4"

5 1/4" x 6 1/4"

7 1/4" x 6 1/4"

SF PER CUBE

86

LBS PER CUBE

2,371



**SQUARES**

**RECTANGLES**

SIZE (WxL)

6 1/2" x 6 1/2"

6 1/2" x 9 1/2"

PCS PER SF

3.7

2.4

SF PER CUBE

113

124

SF PER BAND

16

26

LBS PER CUBE


3,139

3,331

**NOTES**

- Circle Pallets available in Autumn Blend 16, Charcoal, Dakota Blend, Harvest Blend 16 and Pewter Blend 16.
- 6" x 9" and 6" x 6" available in 3W" thickness by special order.



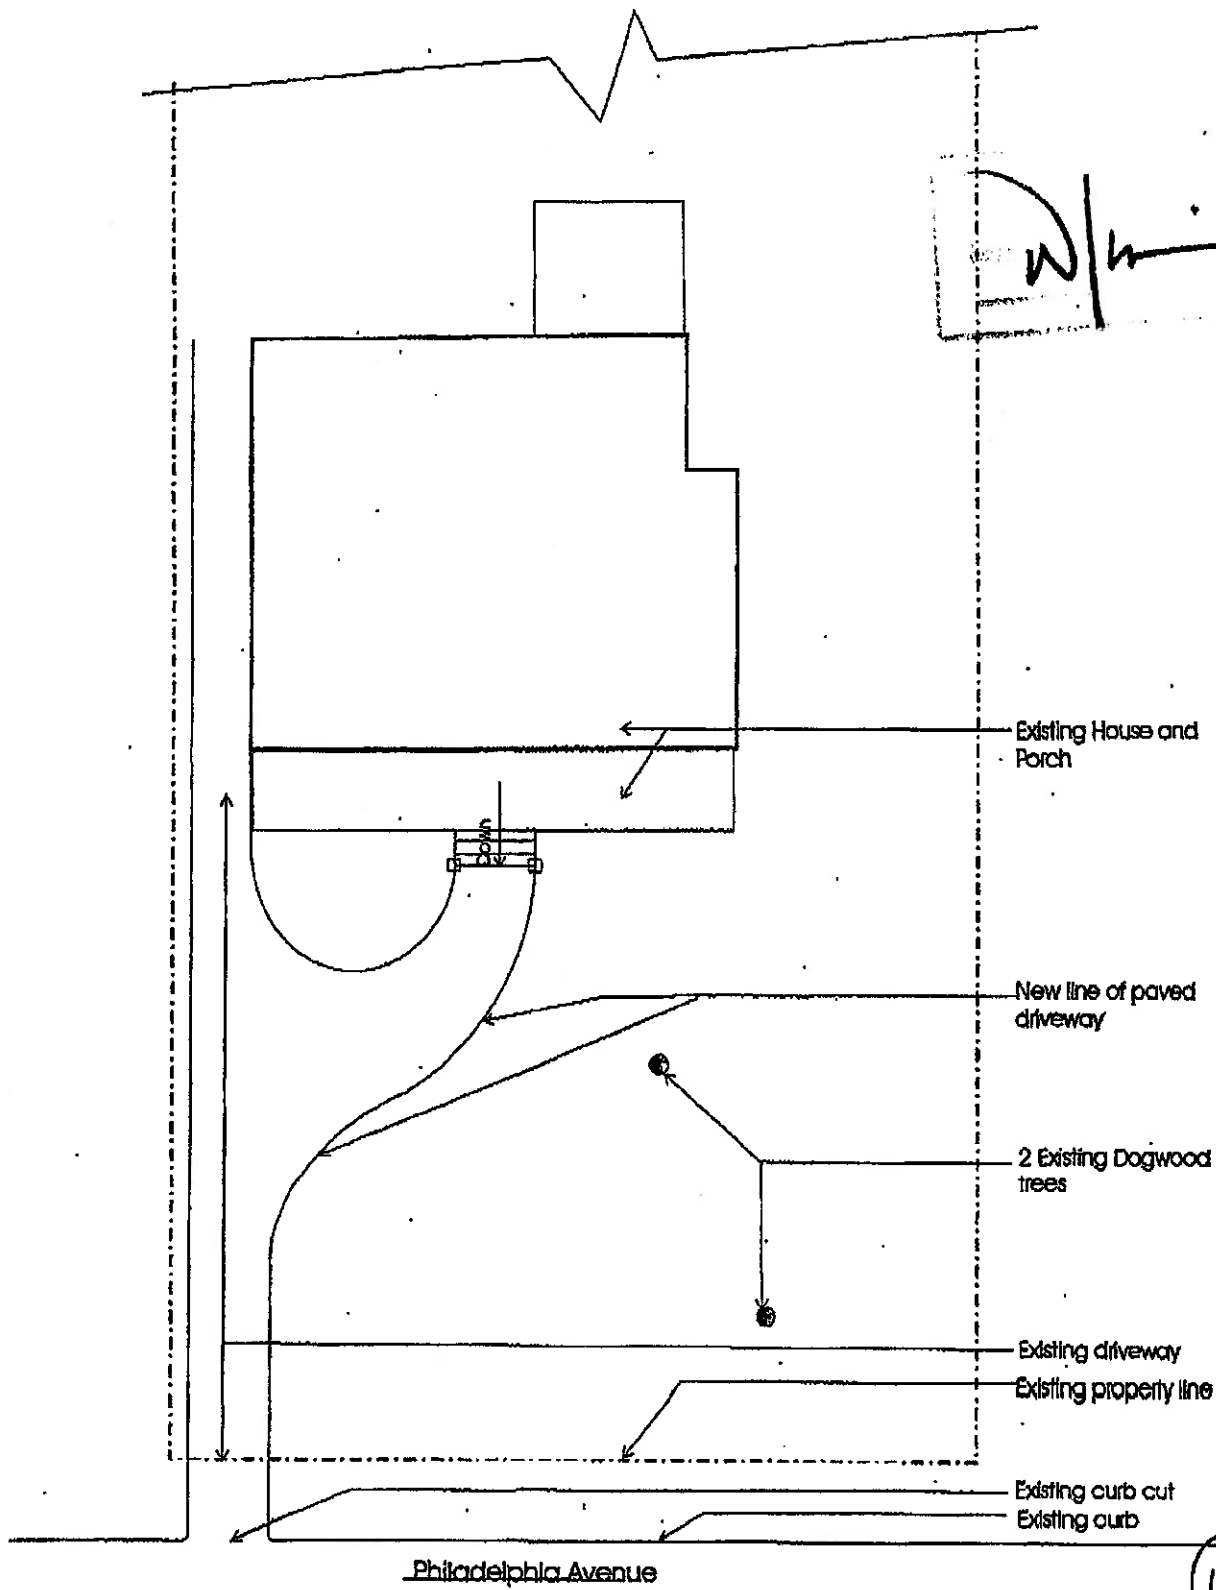

519 Philadelphia Avenue  
 Takoma Park, MD

Partial Plot Plan showing  
 Proposed Driveway

Date: 5/25/15  
 Scale: 1" = 10'



13