



HISTORIC PRESERVATION COMMISSION

Marc Elrich
County Executive

Sandra I. Heiler
Chairman

Date: March 22, 2019

MEMORANDUM

TO: Diane Schwartz Jones
Department of Permitting Services

FROM: Dan Bruechert
Historic Preservation Section
Maryland-National Capital Park & Planning Commission

SUBJECT: Historic Area Work Permit: #86484 – Tree Removal

The Montgomery County Historic Preservation Commission (HPC) has reviewed the attached application for a Historic Area Work Permit (HAWP). This application was **Approved** at the February 27, 2019 Historic Preservation Commission meeting.


The HPC staff has reviewed and stamped the attached construction drawings.

THE BUILDING PERMIT FOR THIS PROJECT SHALL BE ISSUED CONDITIONAL UPON ADHERENCE TO THE ABOVE APPROVED HAWP CONDITIONS AND MAY REQUIRE APPROVAL BY DPS OR ANOTHER LOCAL OFFICE BEFORE WORK CAN BEGIN.

Applicant: Jim and Mary Vorhies
Address: 7400 Piney Branch Rd., Takoma Park

This HAWP approval is subject to the general condition that the applicant will obtain all other applicable Montgomery County or local government agency permits. After the issuance of these permits, the applicant must contact this Historic Preservation Office if any changes to the approved plan are made. Once work is complete the applicant will contact Dan Bruechert at 301.563.3400 or dan.bruechert@montgomeryplanning.org to schedule a follow-up site visit.



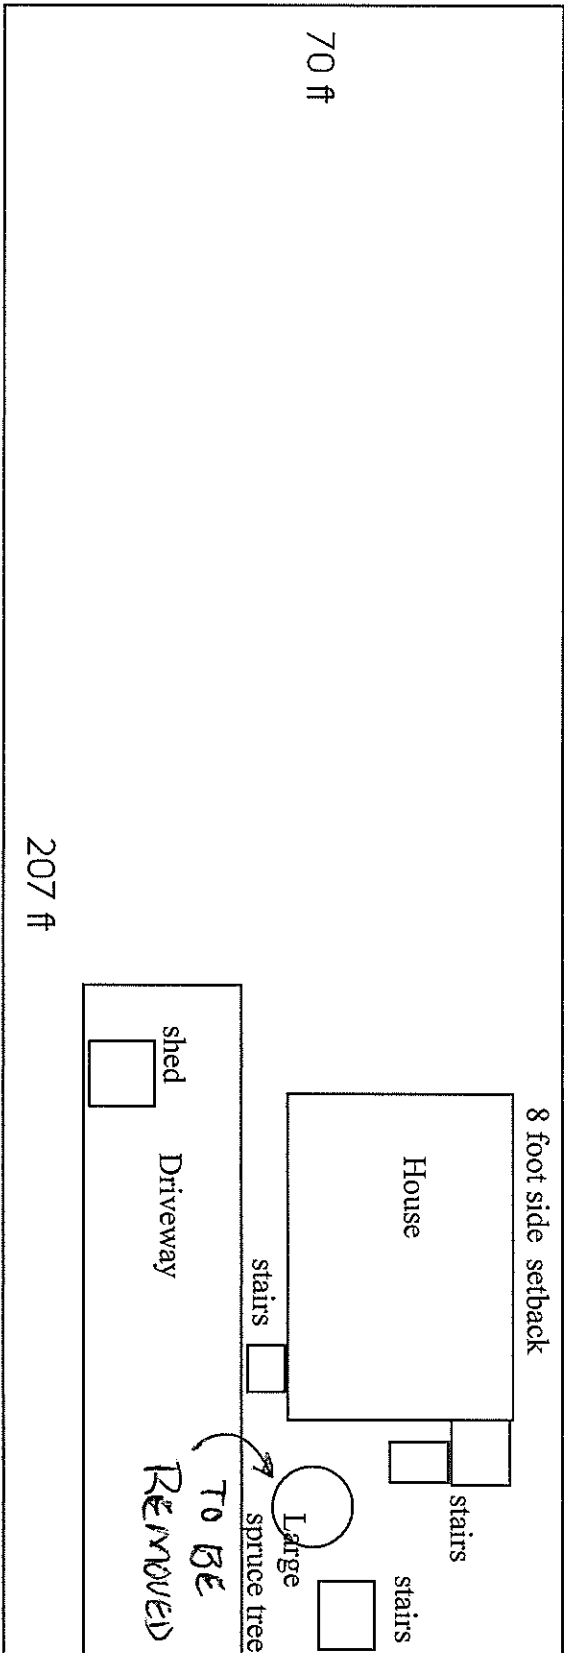

SITE PLAN

7400 Piney Branch Road
 Lot: 3 Block 82
 Liber 3 Folio 202 Zone R-60
 Subdivision: Virginia B. Barclay

APPROVED
 Montgomery County
 Historic Preservation Commission

REVIEWED
 By Dan.Bruechert at 3:12 pm, Mar 22, 2019



Scale: 1 inch=24 feet

Existing Property Condition Photographs (duplicate as needed)



APPROVED

Montgomery County
Historic Preservation Commission

A handwritten signature in black ink, appearing to read 'Dan Bruechert', written over a horizontal line.

REVIEWED

By Dan.Bruechert at 3:12 pm, Mar 22, 2019



Detail: _____

Applicant: VORHIES

Page: __