



HISTORIC PRESERVATION COMMISSION

Marc Elrich
County Executive

Sandra I. Heiler
Chairman

Date: September 26, 2019

MEMORANDUM

TO: Hadi Mansouri
Department of Permitting Services

FROM: Michael Kyne
Historic Preservation Section
Maryland-National Capital Park & Planning Commission

SUBJECT: Historic Area Work Permit #888547: Hardscape alterations

The Montgomery County Historic Preservation Commission (HPC) has reviewed the attached application for a Historic Area Work Permit (HAWP). This application was **Approved** at the September 25, 2019 HPC meeting.





The HPC staff has reviewed and stamped the attached construction drawings.

THE BUILDING PERMIT FOR THIS PROJECT SHALL BE ISSUED CONDITIONAL UPON ADHERENCE TO THE ABOVE APPROVED HAWP CONDITIONS AND MAY REQUIRE APPROVAL BY DPS OR ANOTHER LOCAL OFFICE BEFORE WORK CAN BEGIN.

Applicant: Melissa and Tom Dann (Kathryn Everett, Agent)
Address: 34 West Kirke Street, Chevy Chase

This HAWP approval is subject to the general condition that the applicant will obtain all other applicable Montgomery County or local government agency permits. After the issuance of these permits, the applicant must contact this Historic Preservation Office if any changes to the approved plan are made. Once work is complete the applicant will contact Michael Kyne at 301.563.3400 or michael.kyne@montgomeryplanning.org to schedule a follow-up site visit.





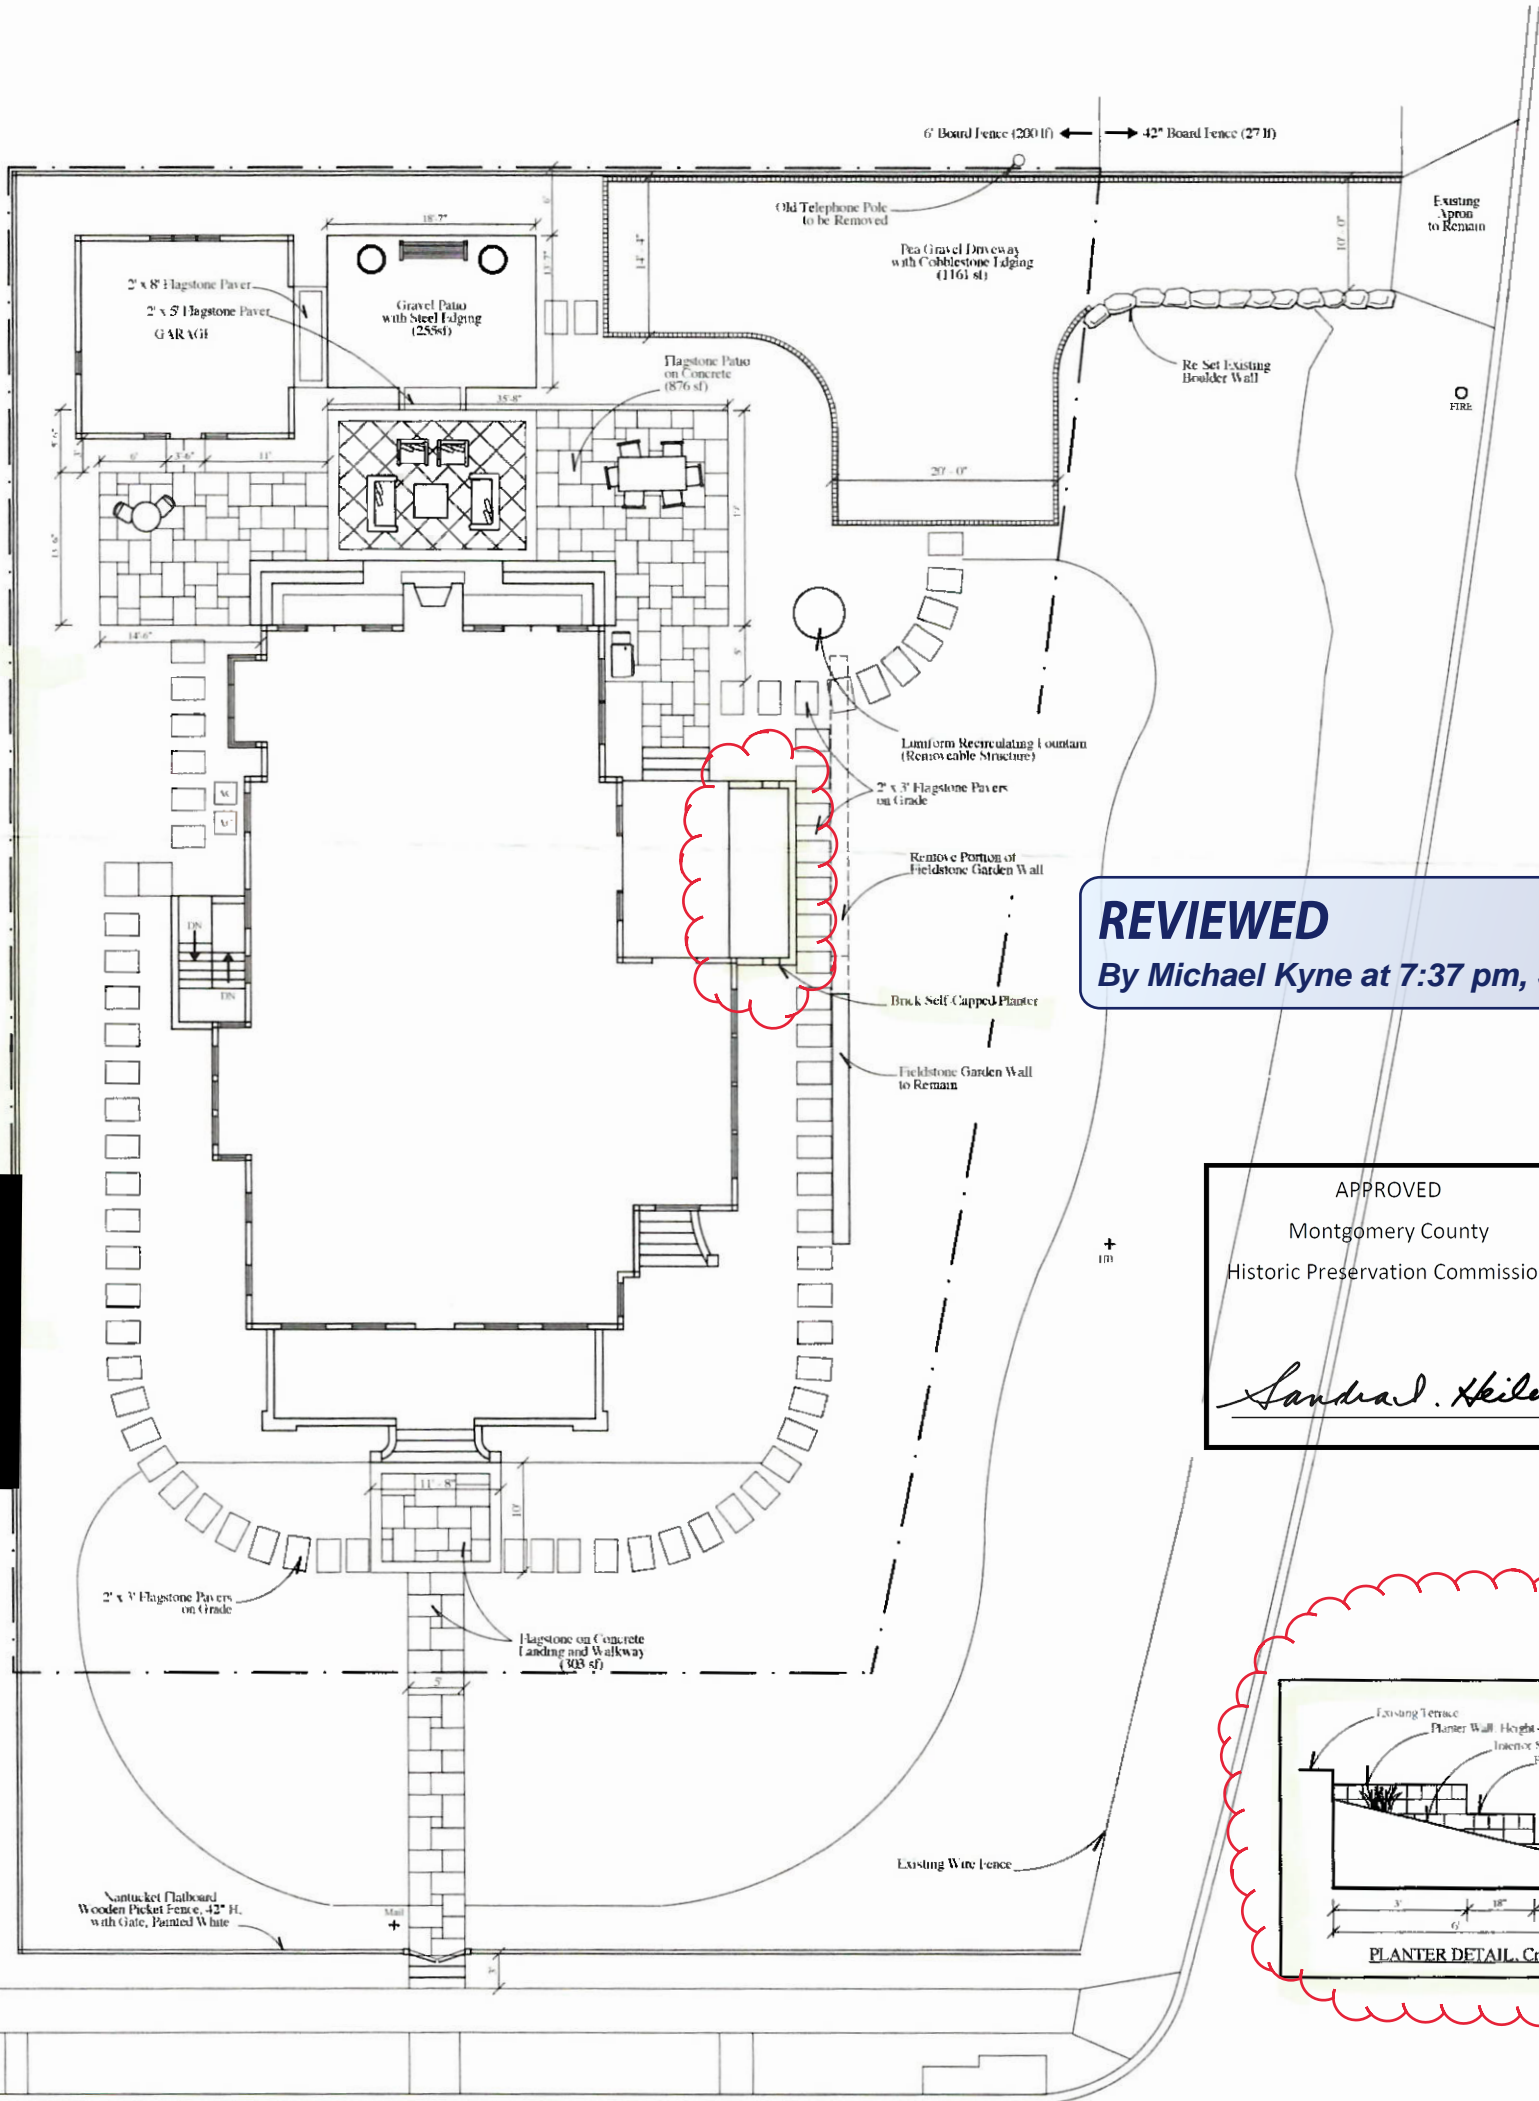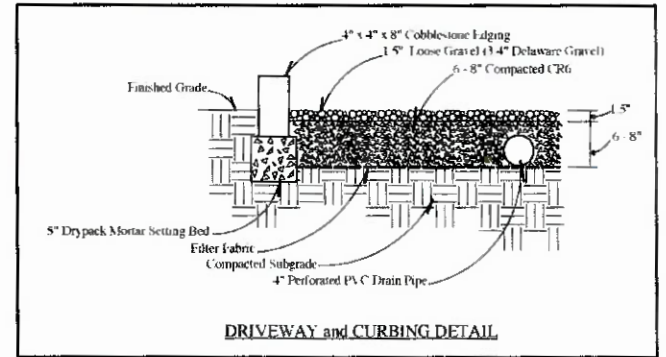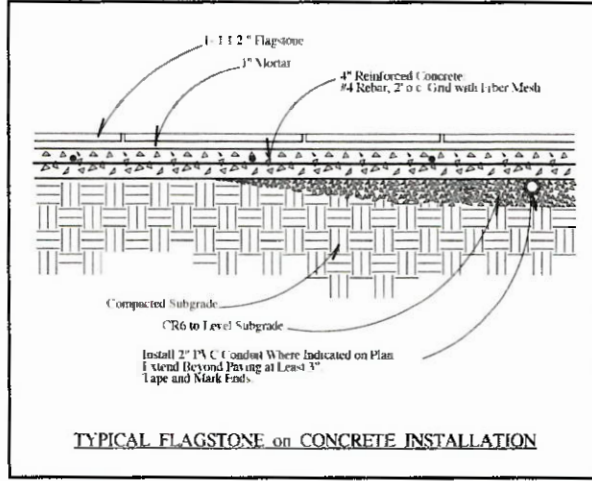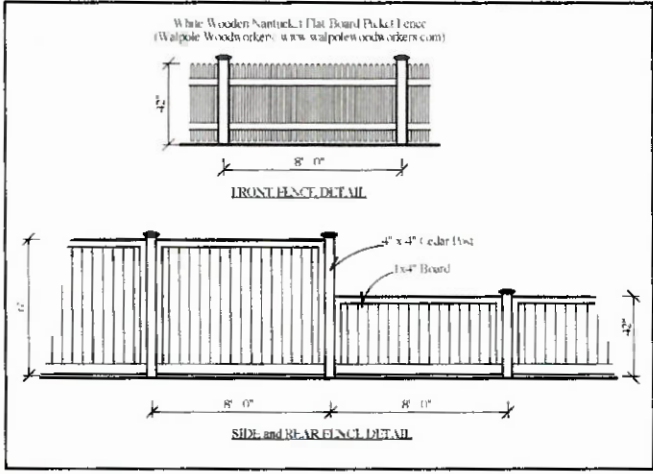

REVIEWED
By Michael Kyne at 7:37 pm, Sep 26, 2019

APPROVED
Montgomery County
Historic Preservation Commission

Sandra L. Heiler

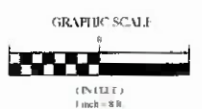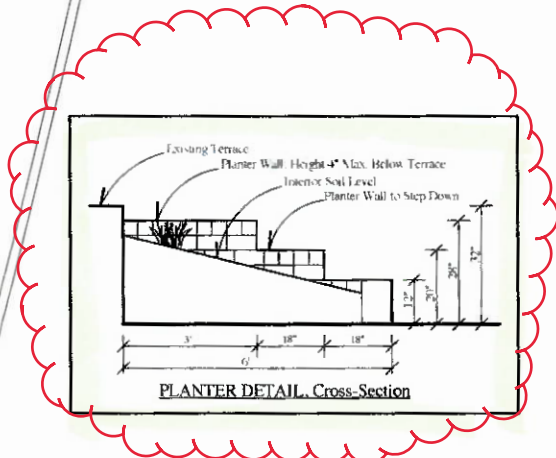

EVERETT
GARDEN DESIGNS LLC
202.465.5740
www.everettgardendesigns.com

TITLE: HARDSCAPE PLAN
DATE: 6-18-19, 6-28-19, 7-2-19,
8-19-19, 9-3-19

DANN RESIDENCE
34 W Kirke Street
Chevy Chase, MD

SCALE: 1/8" = 1'
NORTH:

