

12/21-1 Dickerson Station
HAWP 7-87

MEMORANDUM

April 3, 1987

TO: David Bietz
DEP

FROM: Bobbi Hahn *BH*
Historic Preservation Commission

SUBJECT; HAWP 7-87


Please note that at its April 2, 1987, meeting the Historic Preservation Commission amended the conditions to HAWP 7-87 as follows:

1. Surface area of the platforms on either side of the tracks (A1 and A2 on the attached) may be gravel instead of brick.
2. Condition deleted; parking area (B) may be paved with asphalt as per original plans.

BH:gk:0051E

Remove existing conc. Curb only where needed to install new R.R Tie curbing.

See Sheet No. 5 for Details of Waiting Platform - see Garrett Vack plan

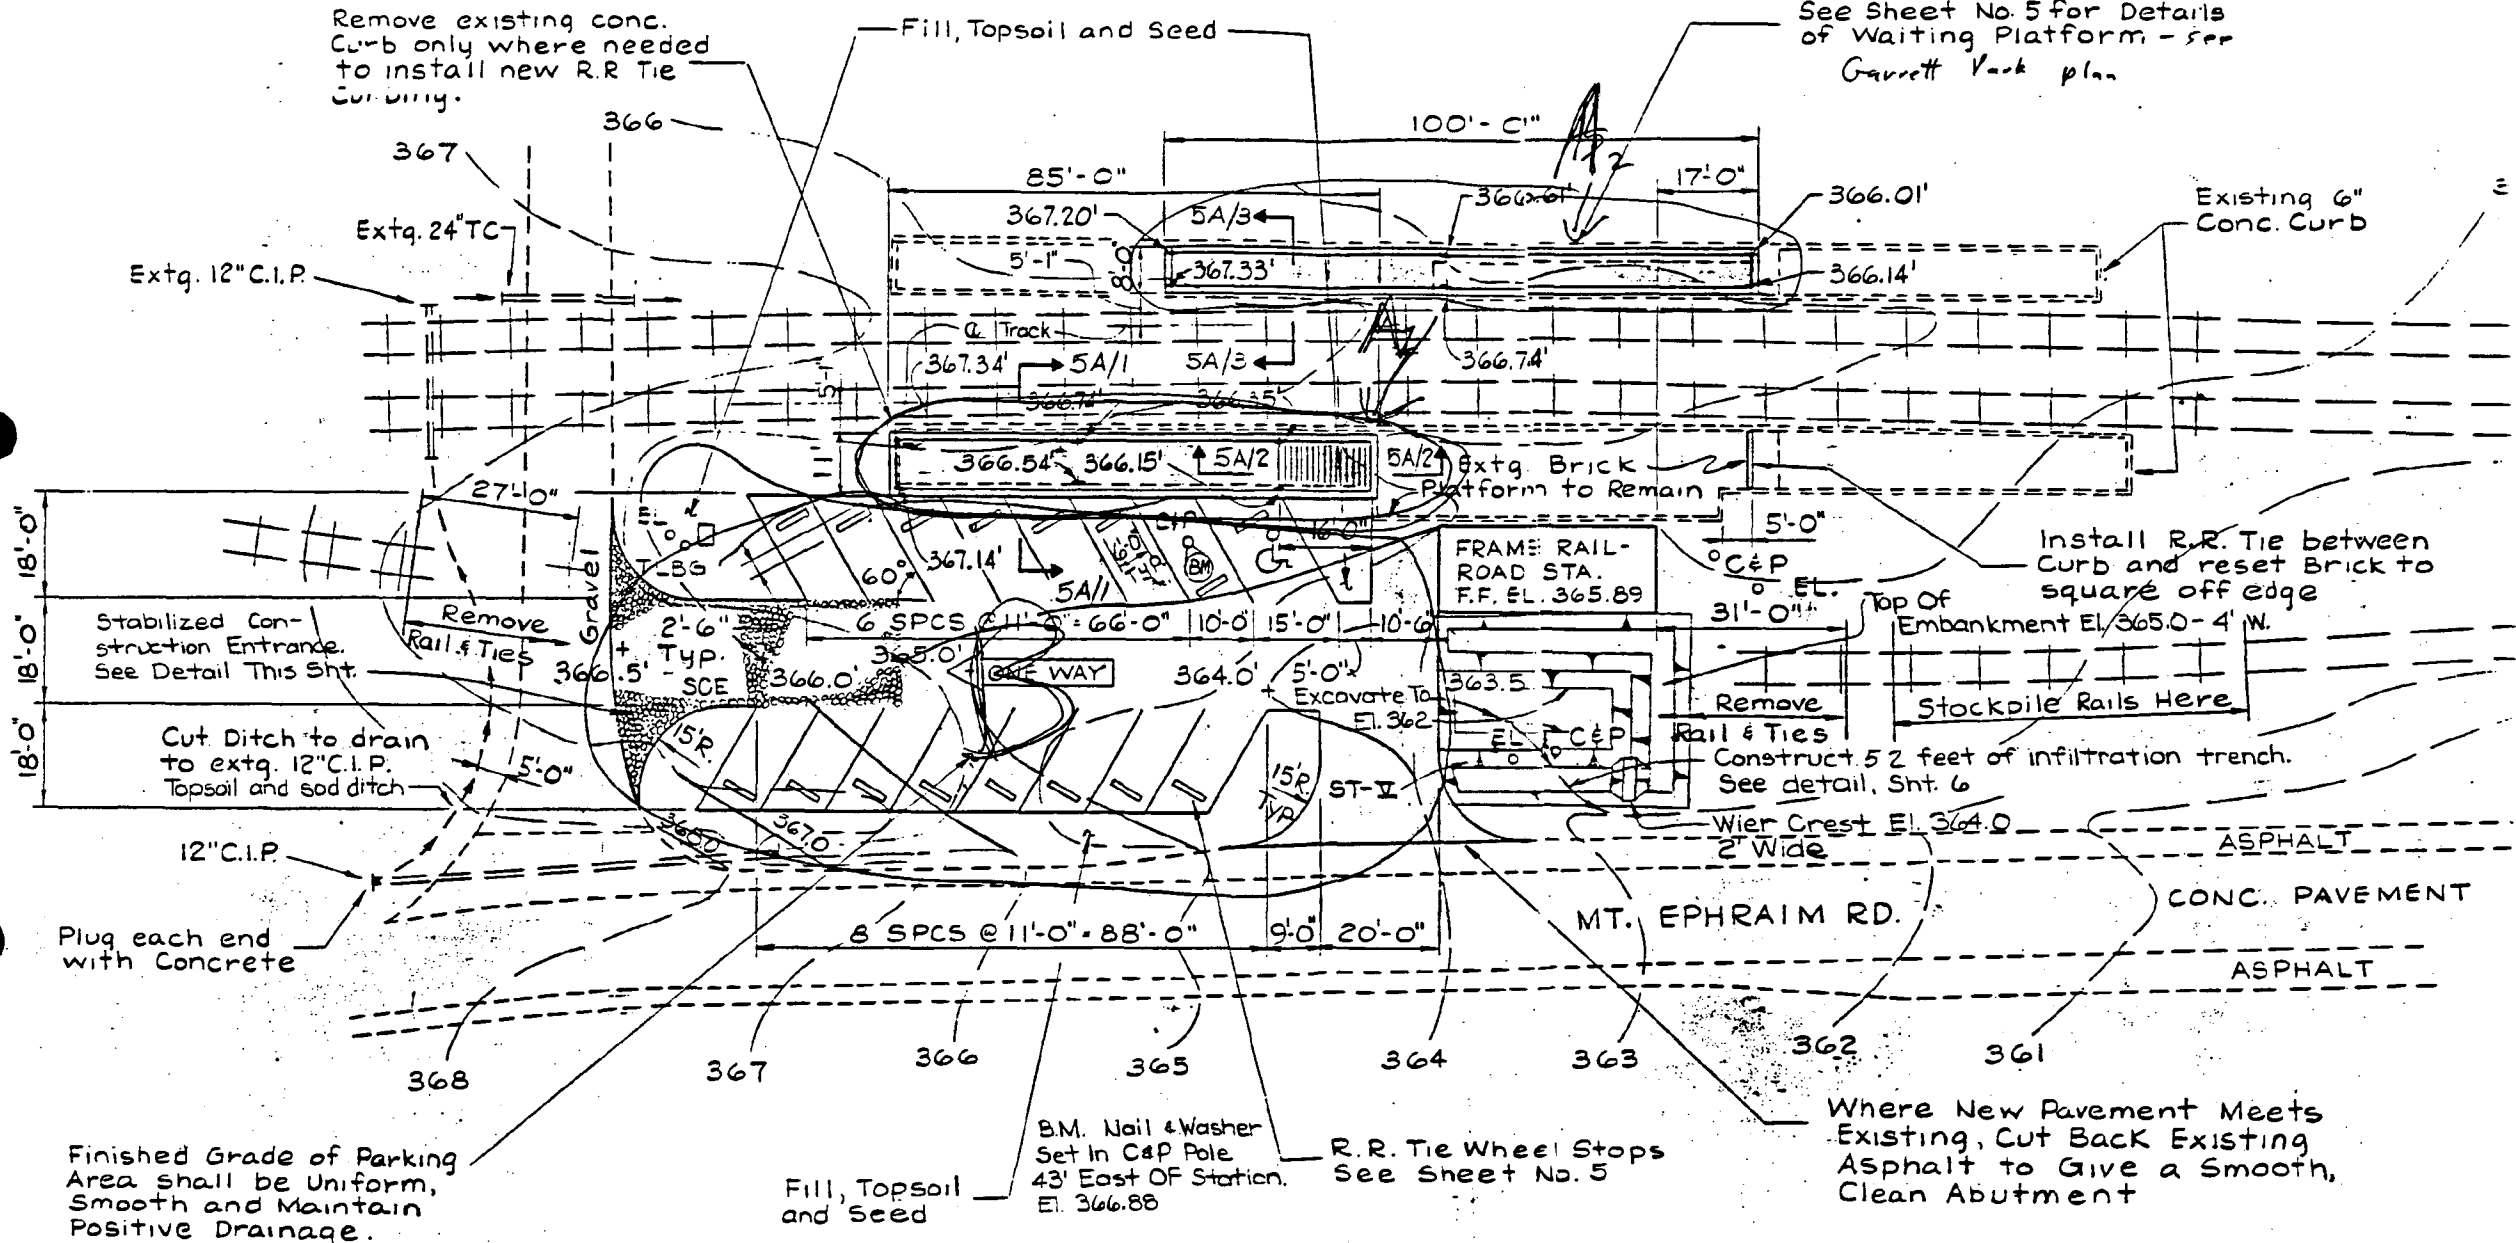

CONSTRUCTION LAYOUT

Scale: 1" = 20'

Sediment Trap
 Stone Outlet Type (ST-V)
 0.290 Acres - D.A.
 522 C.F. Storage Req'd
 580 C.F. Storage Prov'd
 2 Ft. Outlet Width - Elev. 364.0
 1 Ft. Below Outlet - C.O. Elev. 363.0
 Top Embankment Elev. 365.0

Finished Grade of Parking Area shall be Uniform, Smooth and Maintain Positive Drainage.

Where New Pavement Meets Existing, Cut Back Existing Asphalt to Give a Smooth, Clean Abutment

Fill, Topsoil and Seed

B.M. Nail & Washer Set in Cap Pole 43' East of Station. El. 366.88

R.R. Tie Wheel Stops See Sheet No. 5

Wier Crest El. 364.0 2' Wide

Remove Rail & Ties Construct 5 2 feet of infiltration trench. See detail, Sht. 6

Stockpile Rails Here

Install R.R. Tie between Curb and reset Brick to square off edge

Top of Embankment El. 365.0 - 4' W.

FRAME RAILROAD STA. F.F. EL. 365.89

Excavate to El. 362

8 SPCS @ 11'-0" = 88'-0" 9'-0" 20'-0"

Cut Ditch to drain to extg. 12" C.I.P. Topsoil and sod ditch

Stabilized Construction Entrance. See Detail This Sht.

Remove Rail & Ties

Gravel

2'-6" Typ. SCE

6 SPCS @ 11'-0" = 66'-0" 10'-0" 15'-0" 10'-0"

GRAVEL WAY

ST-V

Remove Rail & Ties

Wier Crest El. 364.0

2' Wide

ASPHALT
 CONC. PAVEMENT
 ASPHALT

MT. EPHRAIM RD.

12" C.I.P.

Plug each end with Concrete

368

367

366

365

364

363

362

361

85'-0"

100'-0"

17'-0"

367.20'

5A/3

366.01'

366.14'

Existing 6" Conc. Curb

Extg. 24" TC

Extg. 12" C.I.P.

5'-1"

367.33'

367.34'

5A/1 5A/3

366.74'

366.54'

366.15'

5A/2

5A/2

Extg. Brick Platform to Remain

5'-0"

C&P

0' EL.

31'-0"

18'-0"
18'-0"
18'-0"

27'-0"

60°

367.14'

5A/1

5A/1

5'-0"

Excavate to El. 362

363.5'

EL. C&P

Remove Rail & Ties

Construct 5 2 feet of infiltration trench. See detail, Sht. 6

Wier Crest El. 364.0

2' Wide

ASPHALT

CONC. PAVEMENT

ASPHALT

MT. EPHRAIM RD.

12" C.I.P.

Plug each end with Concrete

368

367

366

365

364

363

362

361

85'-0"

100'-0"

17'-0"

367.20'

5A/3

366.01'

366.14'

Existing 6" Conc. Curb

Extg. 24" TC

Extg. 12" C.I.P.

5'-1"

367.33'

367.34'

5A/1 5A/3

366.74'

366.54'

366.15'

5A/2

5A/2

Extg. Brick Platform to Remain

5'-0"

C&P

0' EL.

31'-0"

18'-0"
18'-0"
18'-0"

27'-0"

60°

367.14'

5A/1

5A/1

5'-0"

Excavate to El. 362

363.5'

EL. C&P

Remove Rail & Ties

Construct 5 2 feet of infiltration trench. See detail, Sht. 6

Wier Crest El. 364.0

2' Wide

ASPHALT

CONC. PAVEMENT

ASPHALT

MT. EPHRAIM RD.

12" C.I.P.

Plug each end with Concrete

368

367

366

365

364

363

362

361

85'-0"

100'-0"

17'-0"

367.20'

5A/3

366.01'

366.14'

Existing 6" Conc. Curb

Extg. 24" TC

Extg. 12" C.I.P.

5'-1"

367.33'

367.34'

5A/1 5A/3

366.74'

366.54'

366.15'

5A/2

5A/2

Extg. Brick Platform to Remain

5'-0"

C&P

0' EL.

31'-0"

18'-0"
18'-0"
18'-0"

27'-0"

60°

367.14'

5A/1

5A/1

5'-0"

Excavate to El. 362

363.5'

EL. C&P

Remove Rail & Ties

Construct 5 2 feet of infiltration trench. See detail, Sht. 6

Wier Crest El. 364.0

2' Wide

ASPHALT

CONC. PAVEMENT

ASPHALT

MT. EPHRAIM RD.

12" C.I.P.

Plug each end with Concrete

368

367

366

365

364

363

362

361

85'-0"

100'-0"

17'-0"

367.20'

5A/3

366.01'

366.14'

Existing 6" Conc. Curb

Extg. 24" TC

Extg. 12" C.I.P.

5'-1"

367.33'

367.34'

5A/1 5A/3

366.74'

366.54'

366.15'

5A/2

5A/2

Extg. Brick Platform to Remain

5'-0"

C&P

0' EL.

31'-0"

18'-0"
18'-0"
18'-0"

27'-0"

60°

367.14'

5A/1

5A/1

5'-0"

Excavate to El. 362

363.5'

EL. C&P

Remove Rail & Ties

Construct 5 2 feet of infiltration trench. See detail, Sht. 6

Wier Crest El. 364.0

2' Wide

ASPHALT

CONC. PAVEMENT

ASPHALT

MT. EPHRAIM RD.

12" C.I.P.

Plug each end with Concrete

368

367

366

365

364

363

362

361

85'-0"

100'-0"

17'-0"

367.20'

5A/3

366.01'

366.14'

Existing 6" Conc. Curb

Extg. 24" TC

Extg. 12" C.I.P.

5'-1"

367.33'

367.34'

5A/1 5A/3

366.74'

366.54'

366.15'

5A/2

5A/2

Extg. Brick Platform to Remain

5'-0"

C&P

0' EL.

31'-0"

18'-0"
18'-0"
18'-0"

27'-0"

60°

367.14'

5A/1

5A/1

5'-0"

Excavate to El. 362

363.5'



Historic Preservation Commission
 100 Maryland Avenue, Rockville, Maryland 20850
 279-1327

APPLICATION FOR HISTORIC AREA WORK PERMIT

TAX ACCOUNT # 3000256-3

NAME OF PROPERTY OWNER State Rail Road Adm. TELEPHONE NO. 682-6329
 (Contract/Purchaser) (Include Area Code)

ADDRESS P.O. Box 3976 Dundalk Maryland
 CITY STATE ZIP

CONTRACTOR The Daigys' Corp. TELEPHONE NO. 499-1950
 CONTRACTOR REGISTRATION NUMBER 54-1001759

PLANS PREPARED BY Montgomery County TELEPHONE NO. 251-2133
Whitman Reg. Inst. Assn. (Include Area Code)
 REGISTRATION NUMBER _____

LOCATION OF BUILDING/PREMISE

House Number _____ Street Dickensons Station and Parking Area

Town/City Dickensons Md. Election District _____

Nearest Cross Street Bealsville Road and County Road

Lot _____ Block _____ Subdivision _____

Liber. _____ Folio _____ Parcel _____

1A. TYPE OF PERMIT ACTION: (circle one)

Construct	Extend/Add	Alter/Renovate	<u>Repair</u>	Circle One: A/C	Slab	Room Addition
Wreck/Raze	Move	Install	Revocable	Porch	Deck	Fireplace
			Revision	Fence/Wall (complete Section 4)	Shed	Solar
					Woodburning Stove	Other

1B. CONSTRUCTION COSTS ESTIMATE \$ _____

1C. IF THIS IS A REVISION OF A PREVIOUSLY APPROVED ACTIVE PERMIT SEE PERMIT # _____

1D. INDICATE NAME OF ELECTRIC UTILITY COMPANY _____

1E. IS THIS PROPERTY A HISTORICAL SITE? Yes

PART TWO: COMPLETE FOR NEW CONSTRUCTION AND EXTEND/ADDITIONS

2A. TYPE OF SEWAGE DISPOSAL

01 () WSSC	02 () Septic
03 () Other _____	

2B. TYPE OF WATER SUPPLY

01 () WSSC	02 () Well
03 () Other _____	

PART THREE: COMPLETE ONLY FOR FENCE/RETAINING WALL

4A. HEIGHT _____ feet _____ inches

4B. Indicate whether the fence or retaining wall is to be constructed on one of the following locations:

- On party line/Property line _____
- Entirely on land of owner _____
- On public right of way/easement _____ (Revocable Letter Required).

I hereby certify that I have the authority to make the foregoing application, that the application is correct, and that the construction will comply with plans approved by all agencies listed and I hereby acknowledge and accept this to be a condition for the issuance of this permit.

Clyde A. Raligh _____ Date 1/9/87
 Signature of owner or authorized agent (agent must have signature notarized on back)

APPROVED X 2748(b)(2) subject to conditions*
 For Chairperson, Historic Preservation Commission

DISAPPROVED _____ Signature Roberta Halen Date 3/20/87

APPLICATION/PERMIT NO: HAWP 7-87 FILING FEE: \$ _____
 DATE FILED: _____ PERMIT FEE: \$ _____
 DATE ISSUED: _____ BALANCE \$ _____
 OWNERSHIP CODE: _____ RECEIPT NO: _____ FEE WAIVED: _____

- *1. Surface area of platform adjacent to the station and the risers leading to it must be brick **SEE REVERSE SIDE FOR INSTRUCTIONS** (A on attached plan)
- 2. Parking area adjoining station should not be paved but remain a porous gravel material.

THE FOLLOWING ITEMS MUST BE COMPLETED AND THE REQUIRED DOCUMENTS MUST ACCOMPANY THIS APPLICATION

DESCRIPTION OF PROPOSED WORK: (including composition, color and texture of materials to be used:)

Repairing and Extending Existing Passenger
Loading/Unloading Platforms, Removing Short Sections
of Track, Paving a portion of area left of station
for parking

(If more space is needed, attach additional sheets on plain or lined paper to this application)

ATTACH TO THIS APPLICATION (2) COPIES OF: SUCH SITE PLANS (lot dimensions, building location with dimensions, drives, walks, fences, patios, etc. proposed or existing) and/or ARCHITECTURAL DRAWINGS (floor plans, elevations, etc.), PHOTOGRAPHS OF THE AREA AFFECTED, as are necessary to fully describe the proposed work.

MAIL OR DELIVER THE APPLICATION AND ALL REQUIRED DOCUMENTS TO THE:
HISTORIC PRESERVATION COMMISSION
100 MARYLAND AVENUE
ROCKVILLE, MARYLAND 20850