


VICINITY MAP
N.T.S.

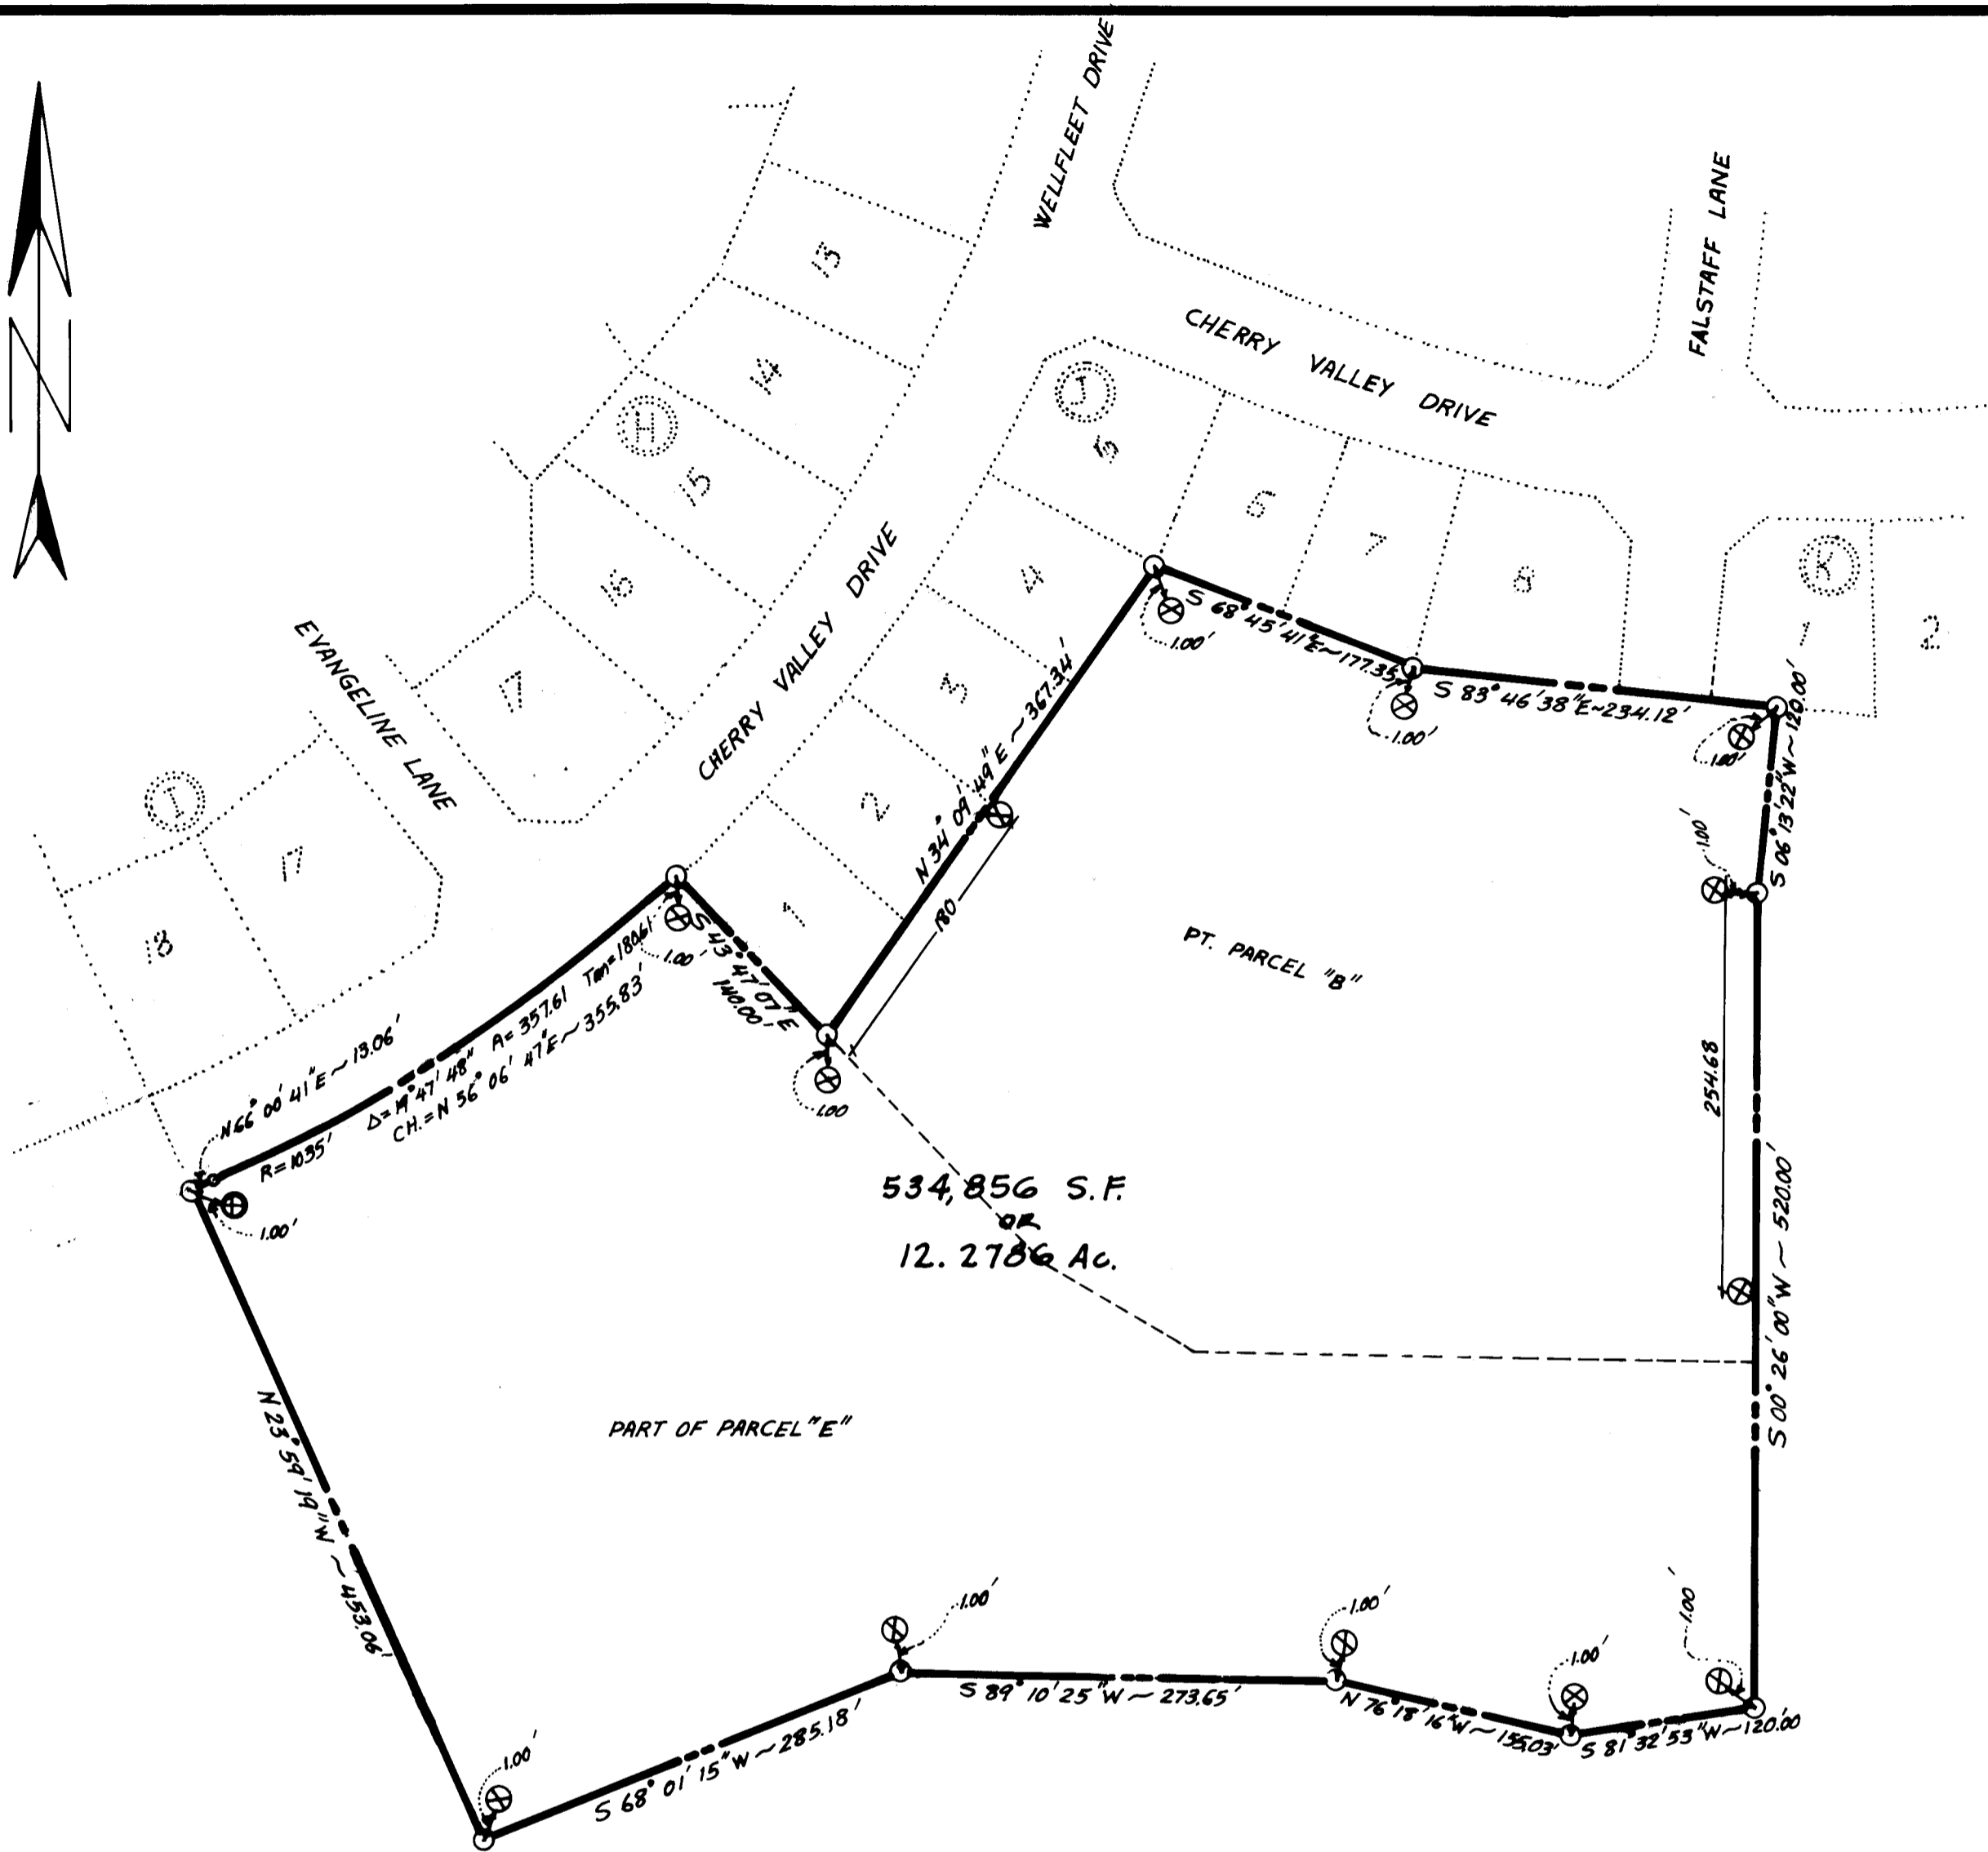

LEGEND

- IRON PIPES ⊙
- PARK LINE POLES ⊗
- PARK LINE ---

• SURVEYOR'S CERTIFICATE •

I HEREBY CERTIFY THAT THE PLAT OF MONUMENTATION OF PROPERTY SHOWN HEREON IS CORRECT, THAT IS DESCRIBED IN LIBER 5799 AT FOLIO 750 AMONG THE LAND RECORDS OF MONTGOMERY COUNTY, MARYLAND AND BELONGING TO MNCPPC.

Compton G. Vyfhuis
COMPTON G. VYFHUIS
PL. S. NO. 182-B

CHERRYWOOD LOCAL PARK

PLAT OF MONUMENTATION

OAKDALE LOCAL PARK

OLNEY (8TH) ELECTION DISTRICT
MONTGOMERY COUNTY
MARYLAND

LARSEN ENGINEERS, INC. 5000 SUMMYSIDE AVE. BELTSVILLE, MD 20706 301/595-4400	
DRAWN V.B.P.	CHECKED I.S.
JOB NO	FILE NO
DATE 10-7-86	SCALE 1"=100'