
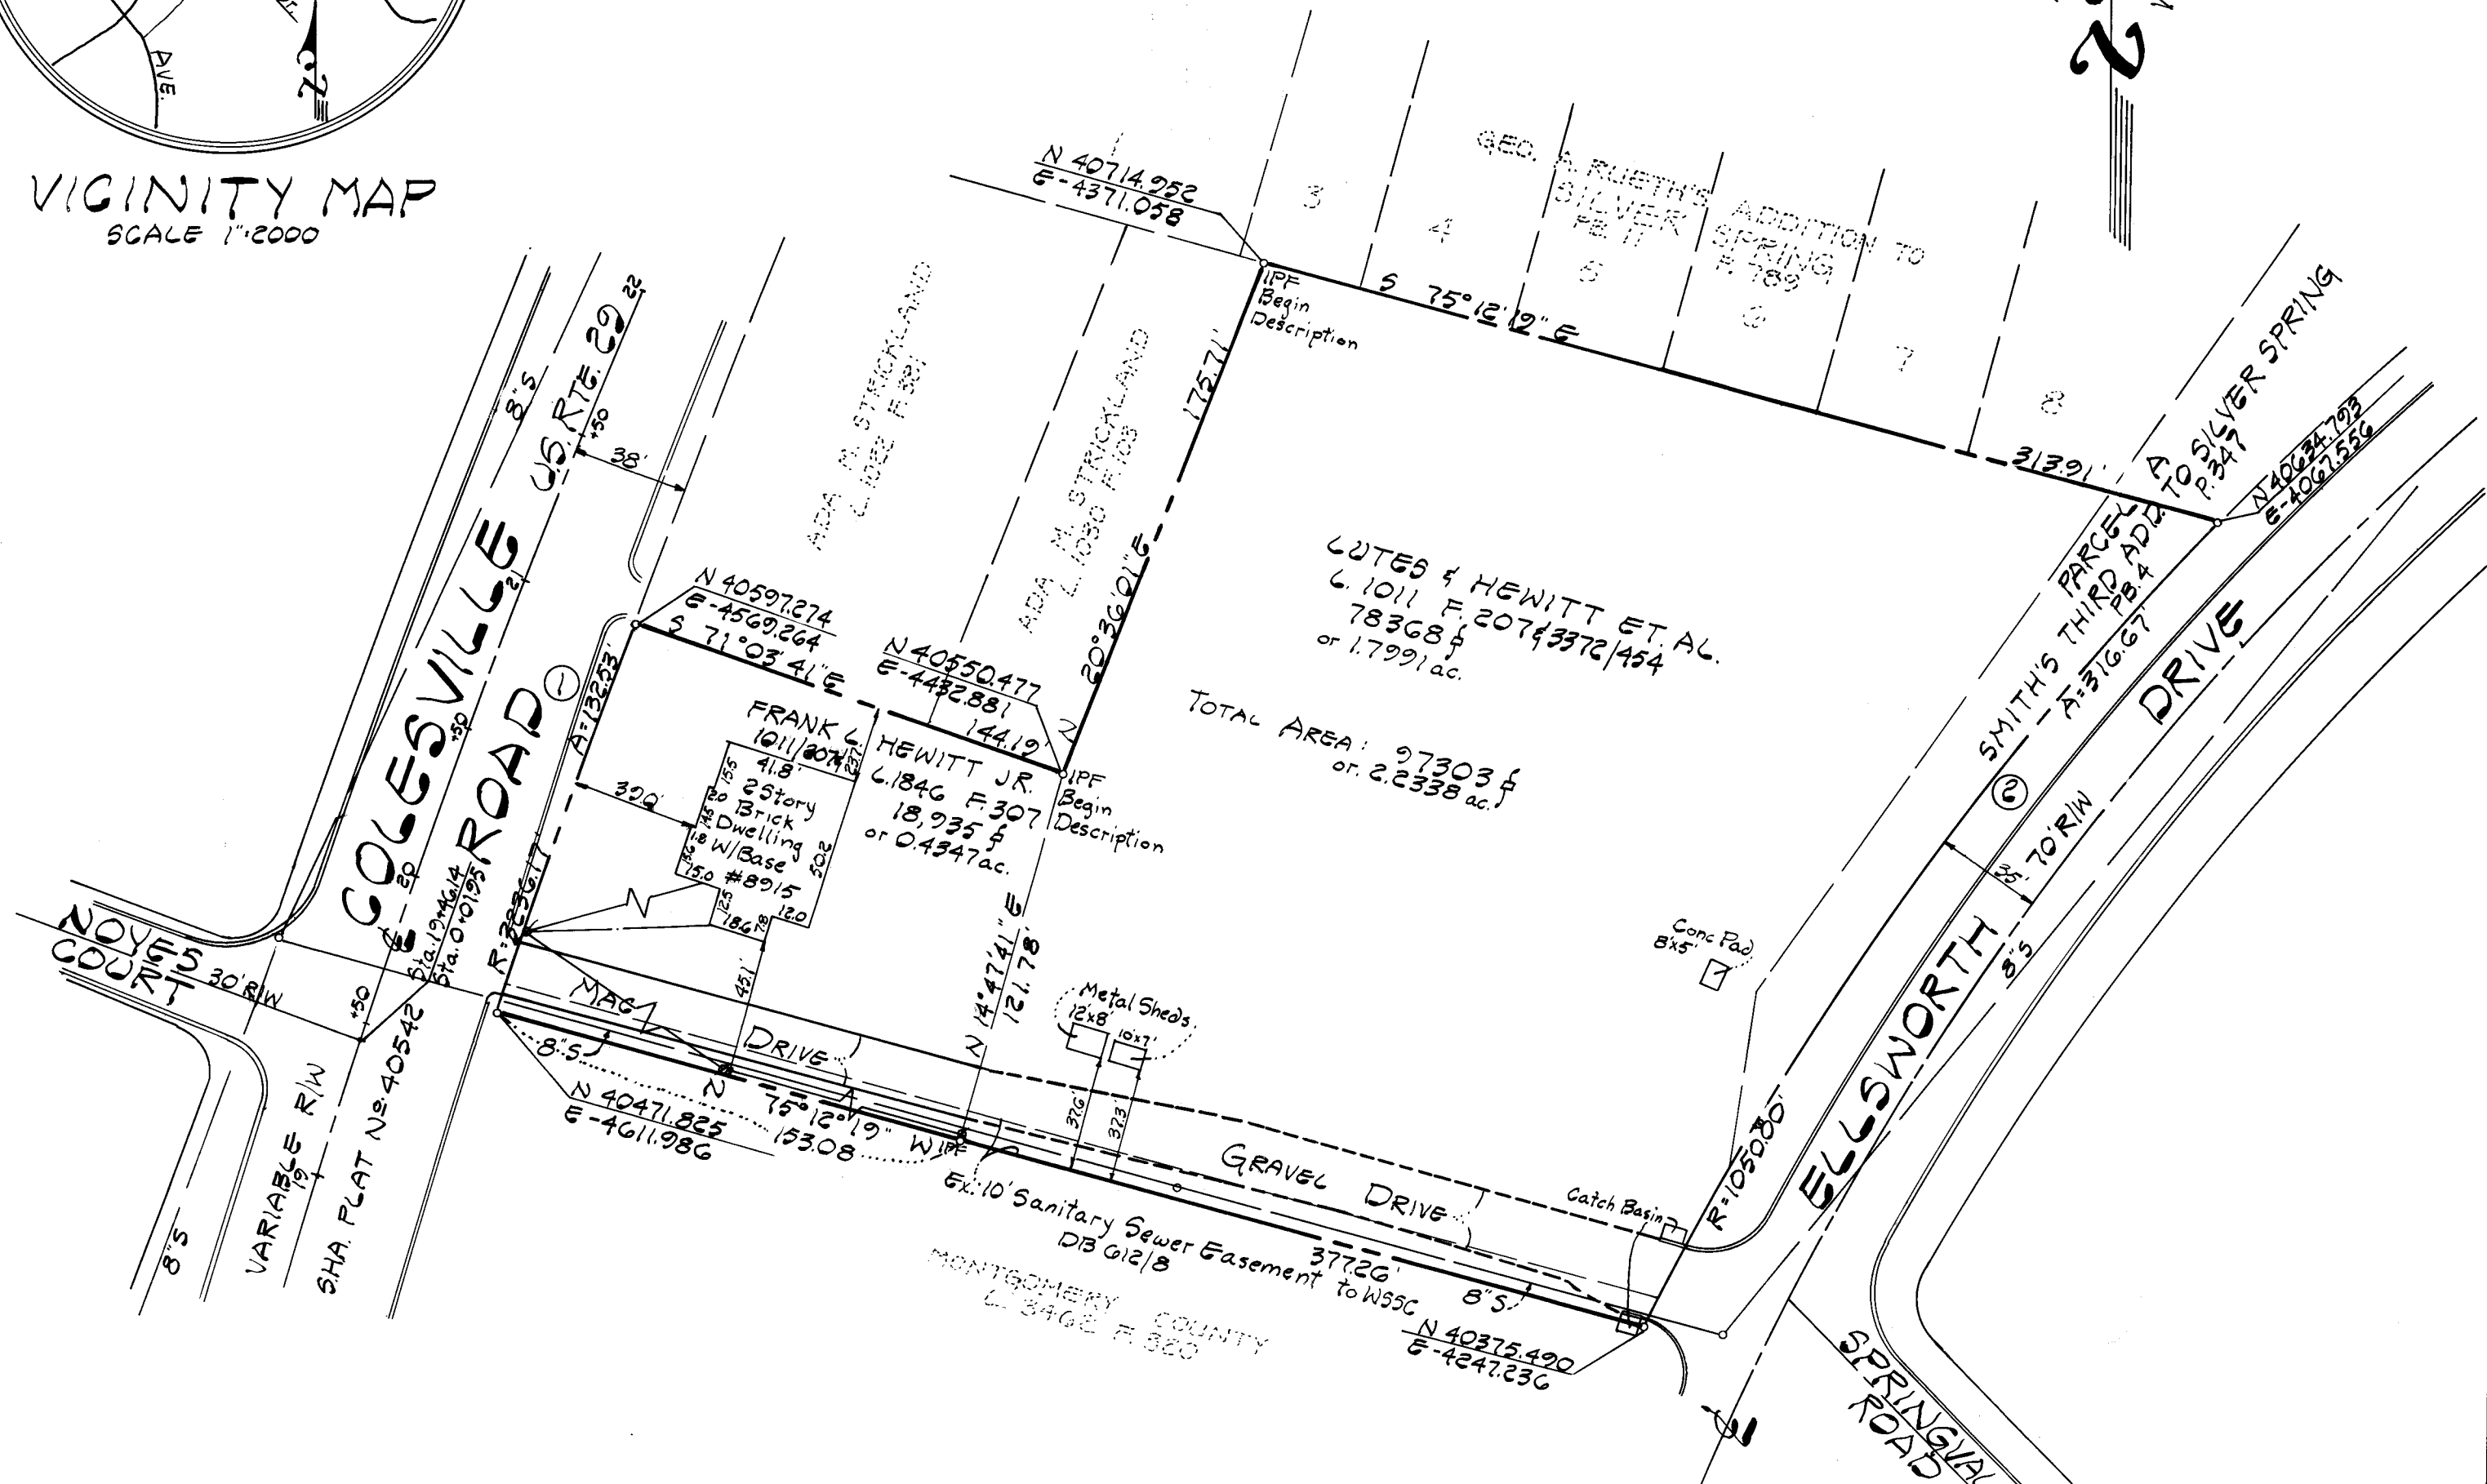


VICINITY MAP  
SCALE 1"=2000

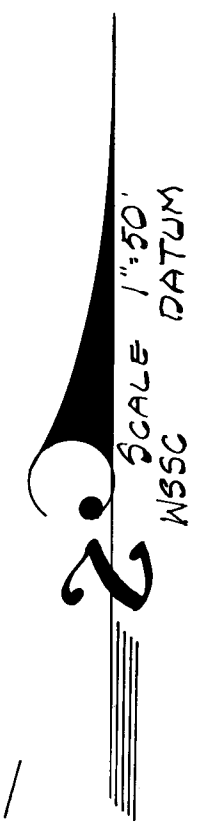

CURVE DATA						
No.	Radius	Arc.	Delta	Chord Bearing	Tan.	
1	3236.17	132.53'	02°20'47"	N 18°48'24" E	132.52'	66.28'
2	1050.00	316.67'	17°10'48"	S 34°43'10" W	315.47'	159.55'

PLAT OF SURVEY  
**ELLSWORTH DRIVE  
URBAN PARK**

F. L. HEWITT, JR. AND L. V. & N. W. LUTES ET AL PROPERTY  
WHEATON ELECTION DISTRICT NO. 13  
MONTGOMERY COUNTY, MARYLAND  
SCALE 1"=50'  
MAY 1979

SCANNED



CERTIFIED CORRECT.

*Jesse W. Teacher*  
JESSE W. TEACHER P.L.S. MD. NO. 7782

SMITH-TEACHER & ASSOCIATES, INC.  
ENGINEERS-PLANNERS-SURVEYORS  
6809 LIVINGSTON ROAD, OXON HILL, MD. 20021  
(301) 567-1900

NO TITLE REPORT FURNISHED.