
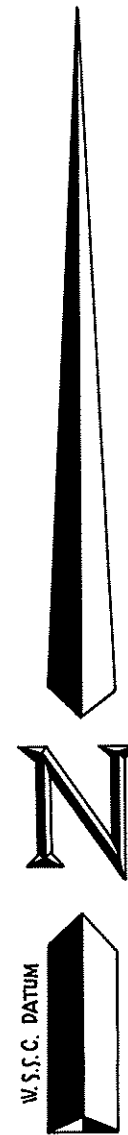


VICINITY MAP
(NO SCALE)

CARROLL AVENUE

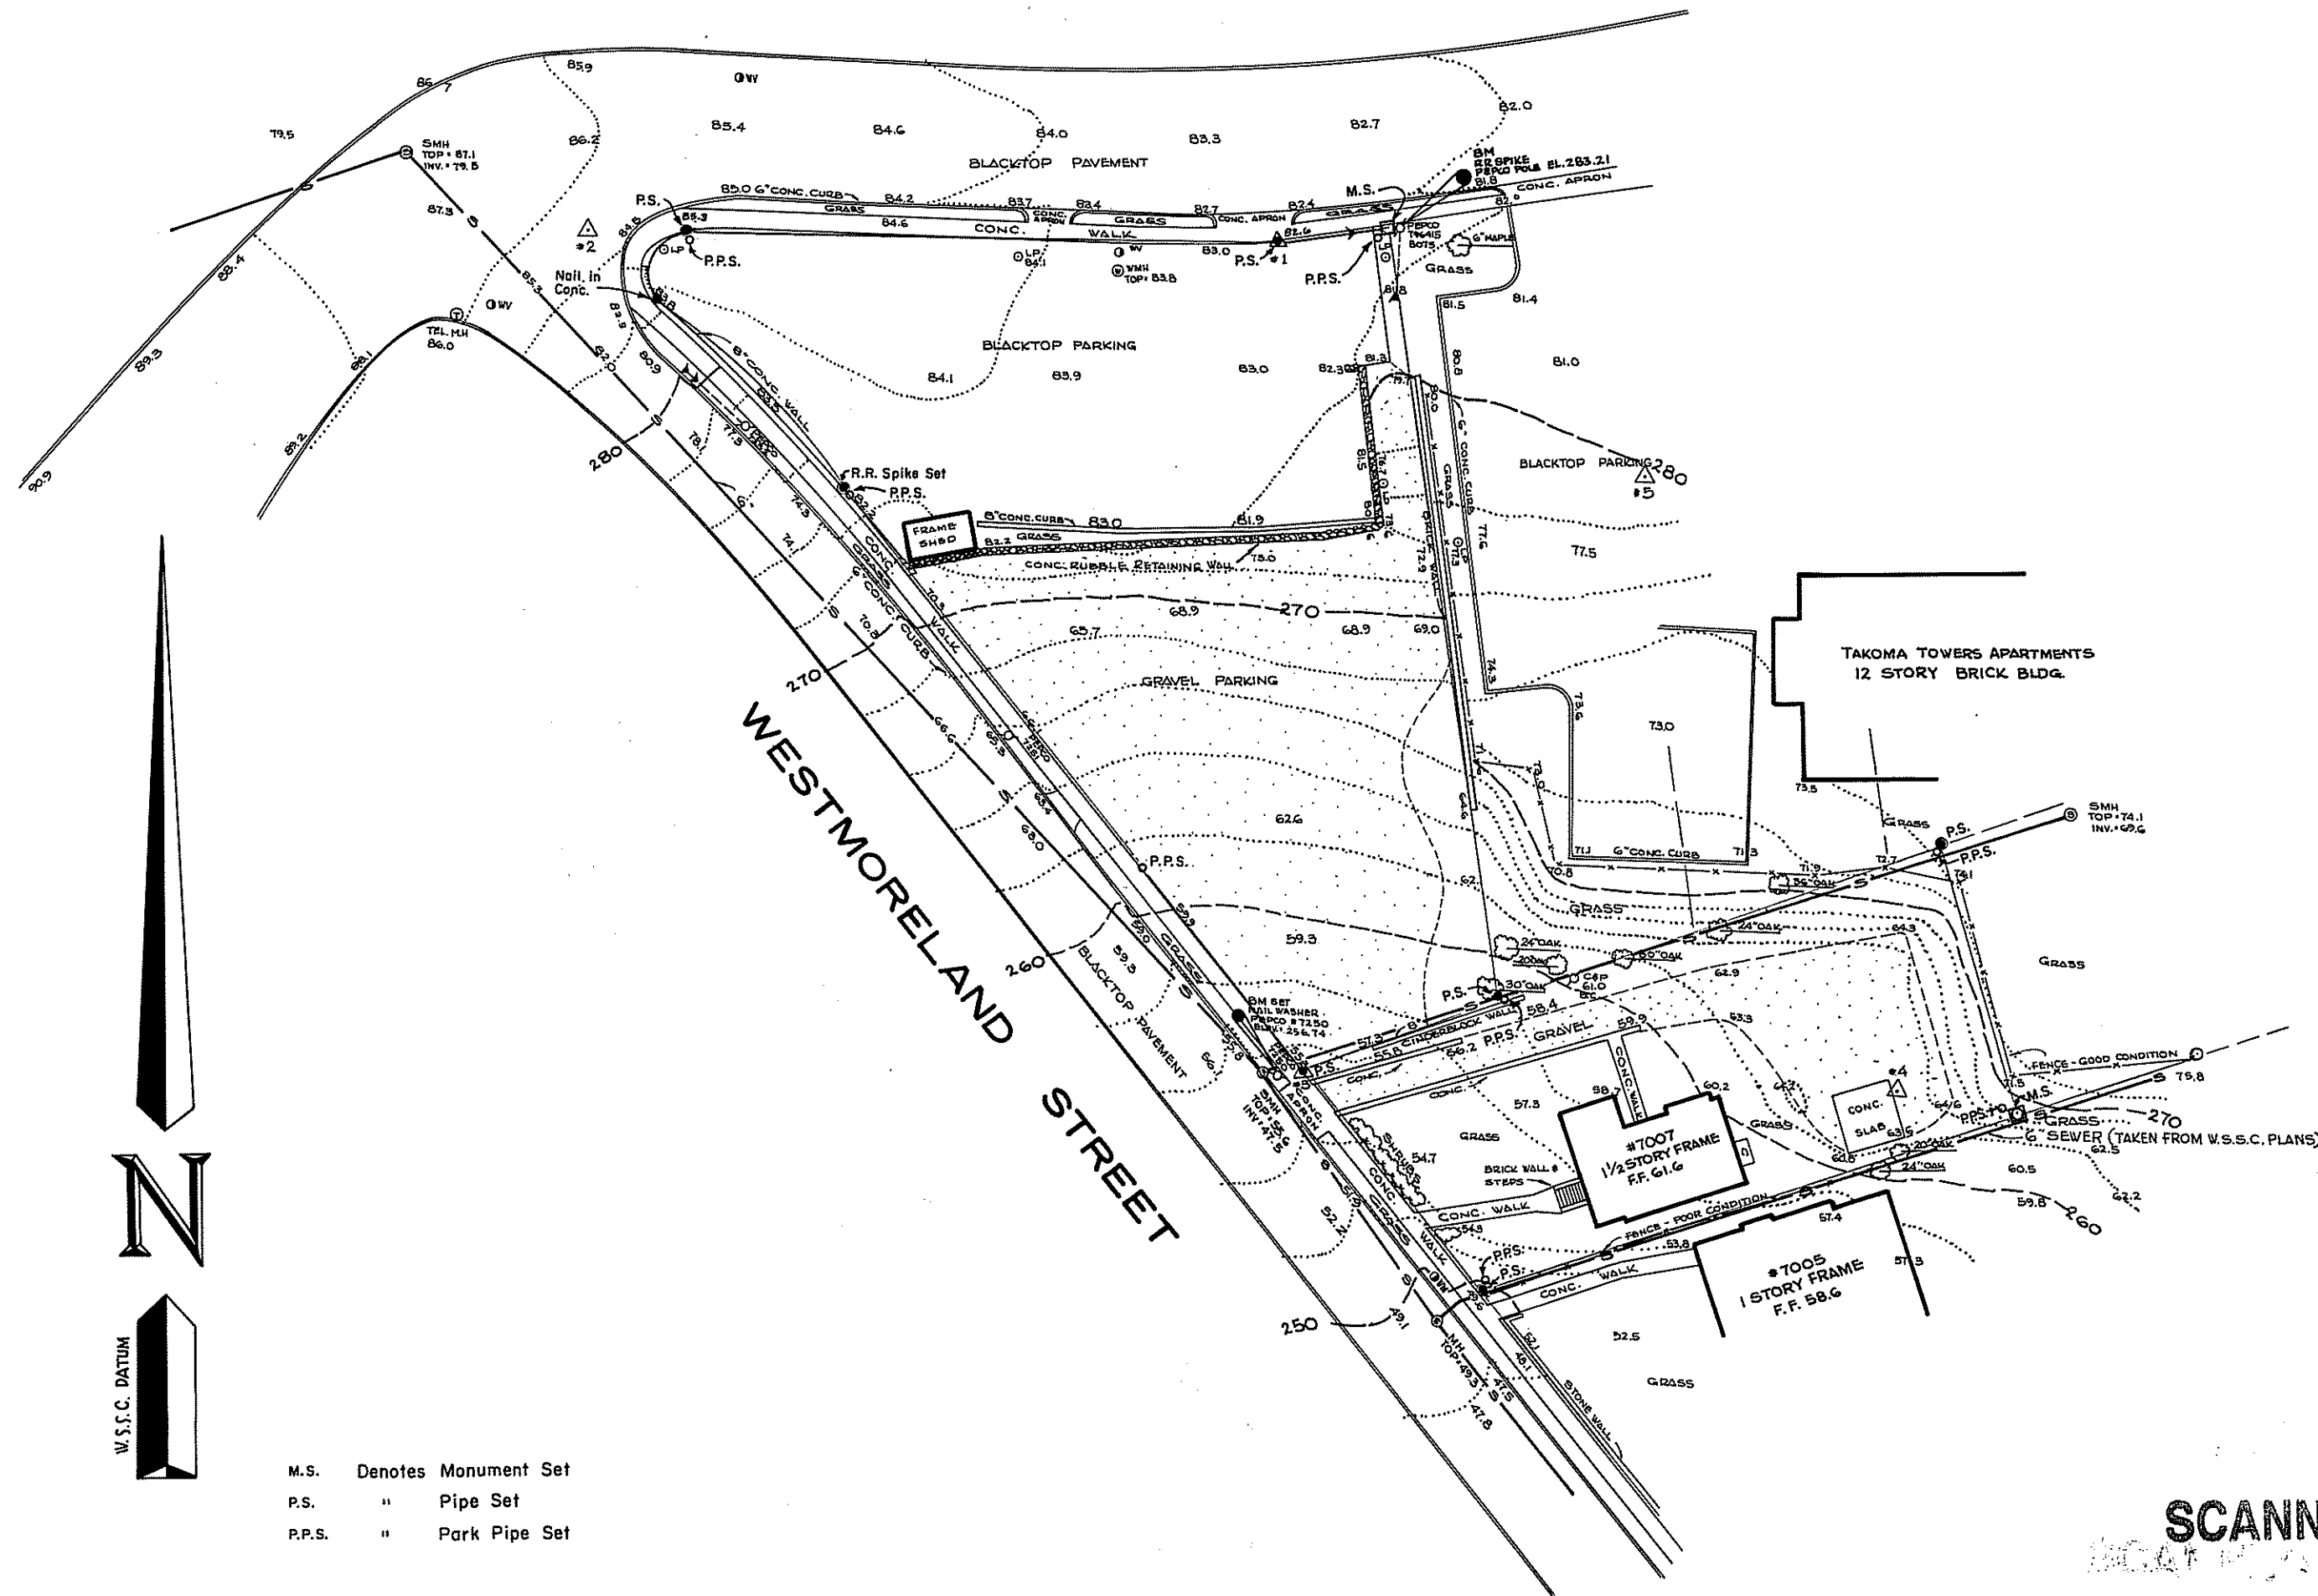

M.S. Denotes Monument Set
P.S. " Pipe Set
P.P.S. " Park Pipe Set

SCANNED

TOPOGRAPHIC SURVEY
TAKOMA URBAN PARK
TAKOMA MOTOR COMPANY, INC. PROPERTY

13th ELECTION DISTRICT

MONTGOMERY COUNTY, MARYLAND

SCALE: 1" = 40'

OCTOBER, 1974

TRAVERSE STATION	BEARING	DISTANCE	COORDINATES	
			N	W
1	N88°39'58"W	171.35	31,032.18	554.56
2	S40°11'09"E	275.40	31,036.17	725.87
3	S87°58'42"E	146.96	30,826.77	648.16
4	N22°18'53"W	165.88	30,820.59	401.29
5	N57°13'26"W	107.34	30,974.05	464.28
1			31,032.18	554.56

FREY, SHEEHAN, STOKER, & ASSOC., INC.
LAND PLANNING CONSULTANTS
SILVER SPRING, MARYLAND