


VICINITY MAP
N.T.S.

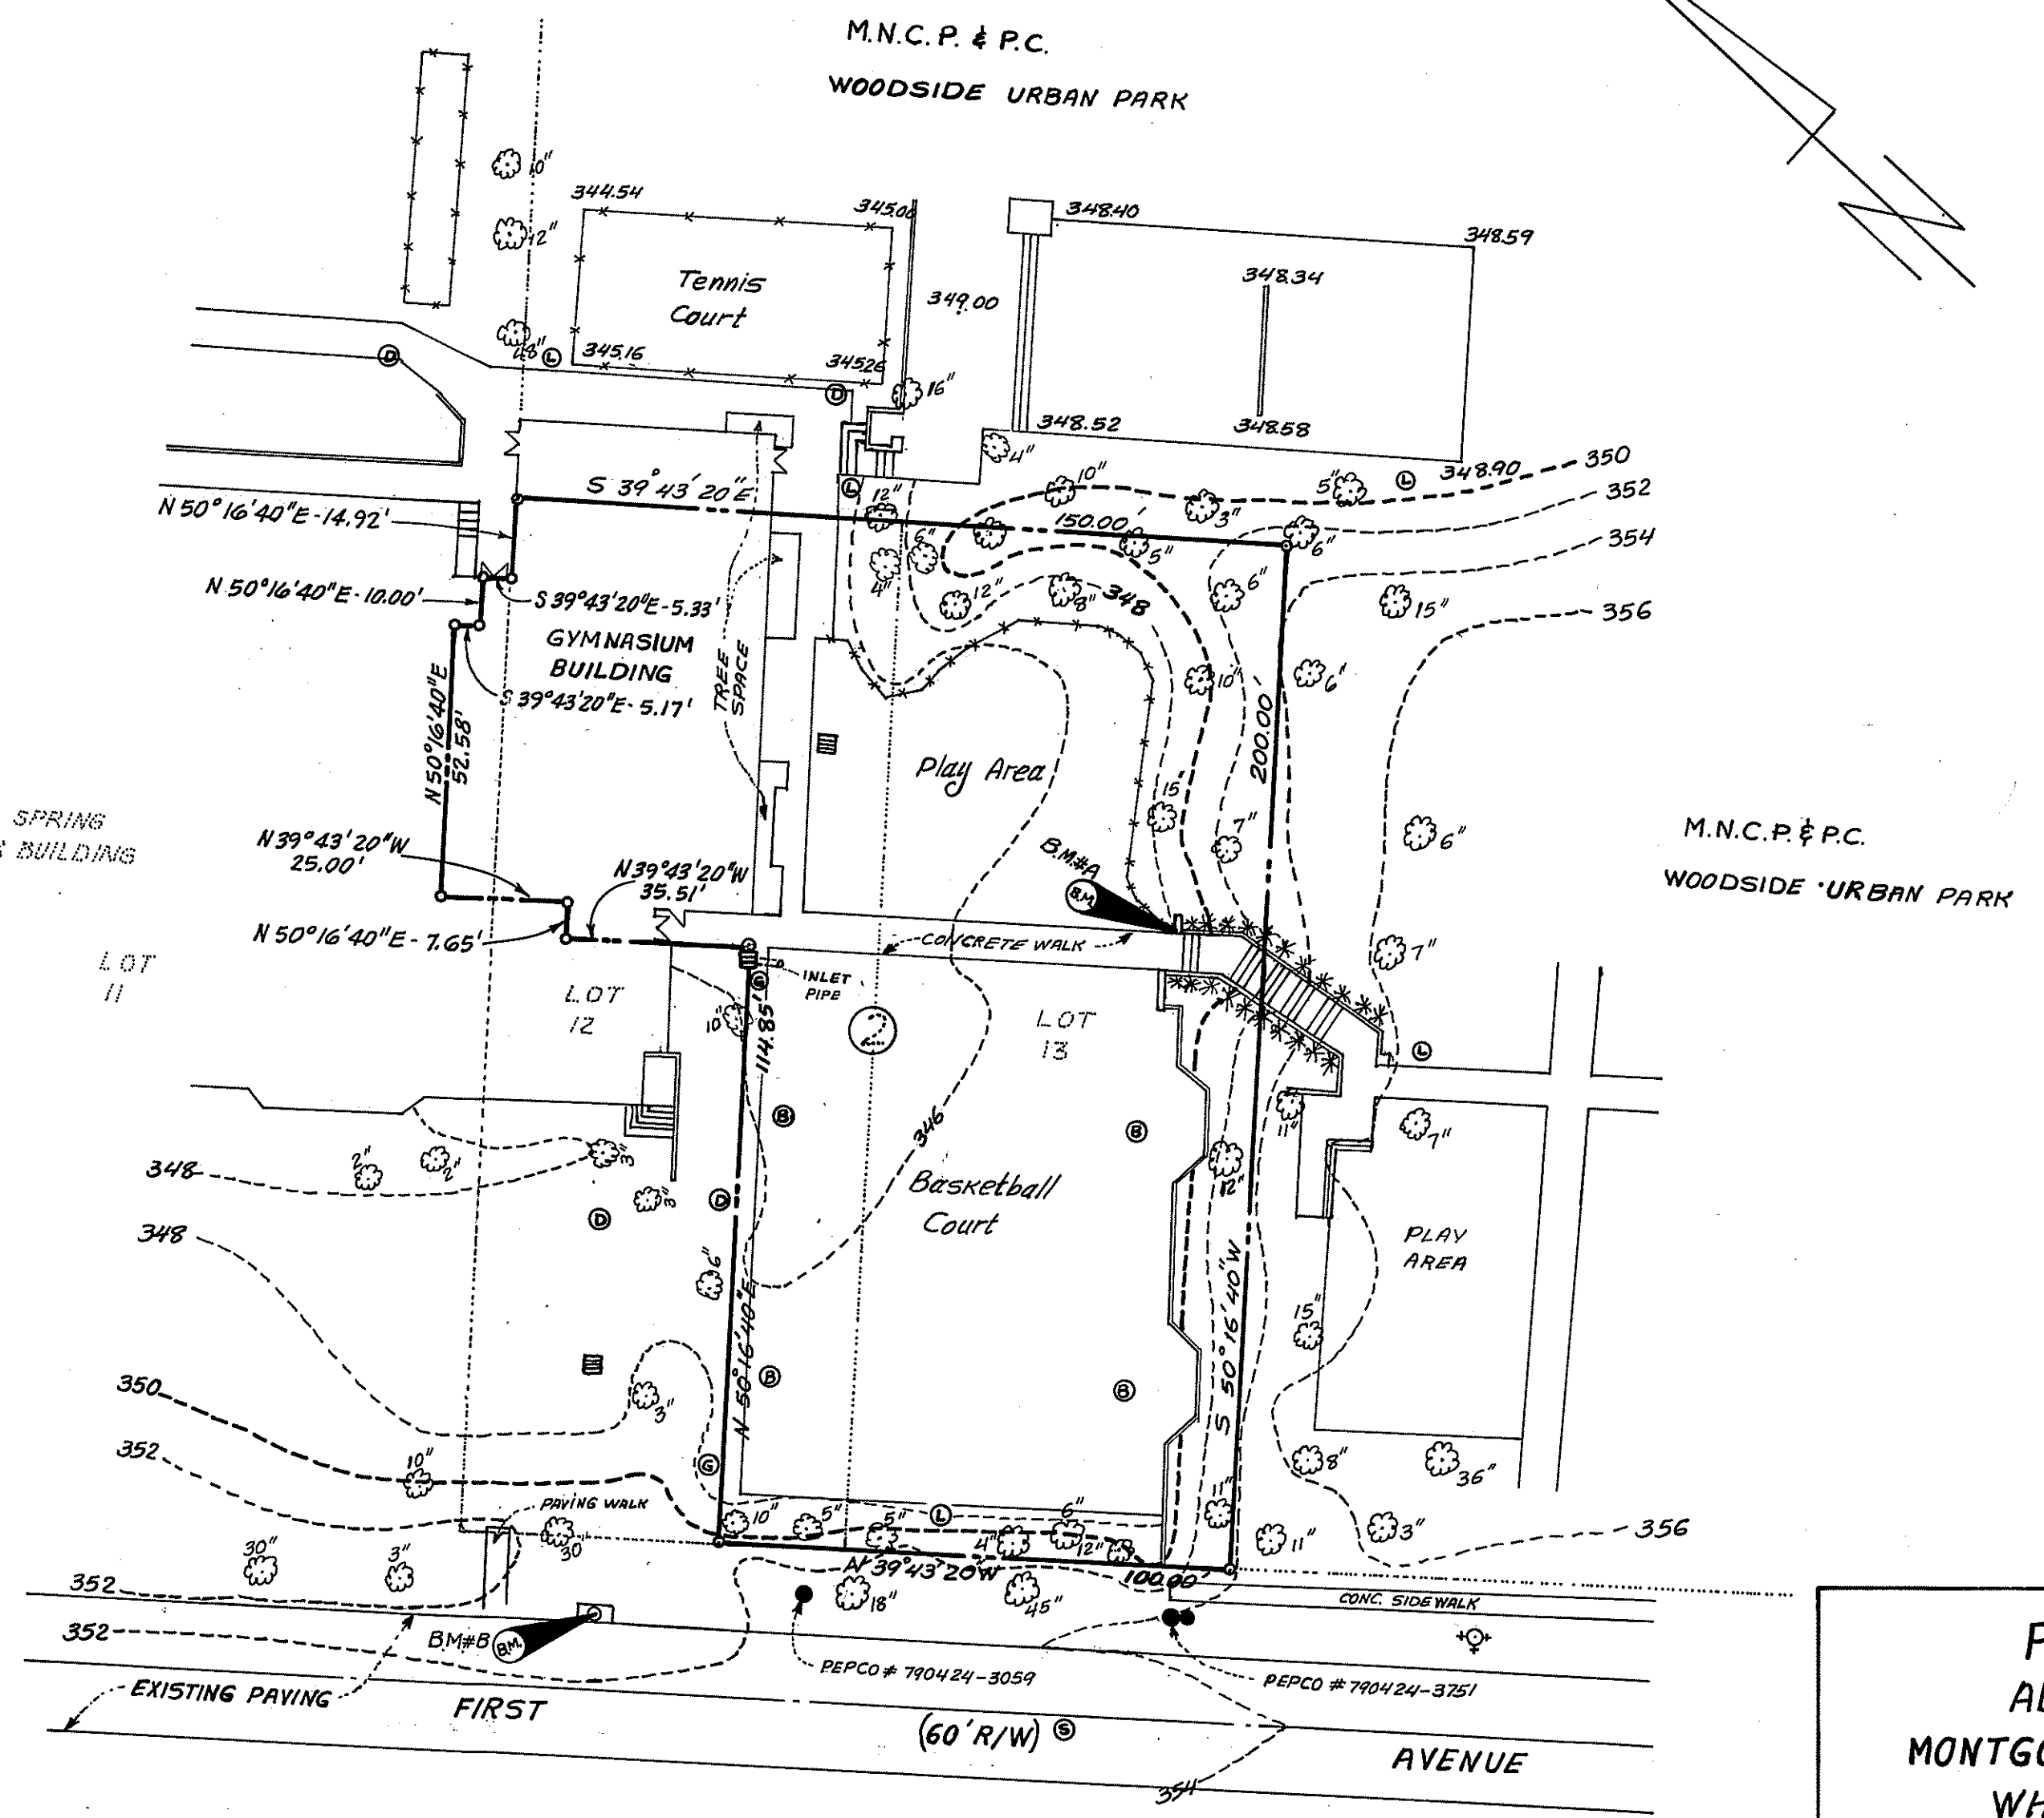

BENCH MARKS

- 1- B.M.#A + CUT ON THE TOP OF STONE WALL AT THE SOUTH CORNER OF PLAY AREA IN LOT 13 ELEVATION = 349.99
- 2- B.M.#B CENTER OF BASIN, N SIDE OF FIRST AVENUE IN FRONT OF LOT 12 ELEVATION = 351.35

LEGEND

- TREE & DIAMETER
- FENCE
- GAS FILL PIPE
- LIGHT POLE
- INLET
- STORM DRAIN MANHOLE
- BENCH MARK
- SEWER MANHOLE
- BASKETBALL POLE
- BASIN
- PROPERTY LINE
- FIRE HYDRANT

| | | |
|---|--|---|
| <p>PLAT OF TOPOGRAPHIC SURVEY ADDITION TO WOODSIDE URBAN PARK MONTGOMERY COUNTY BOARD OF EDUCATION PROPERTY WHEATON ELECTION DISTRICT NO. 13 MONTGOMERY COUNTY, MARYLAND</p> | | |
| <p>SURVEYED & CALCULATED: G. Sheikhzadeh</p> | <p>LARSEN ENGINEERS, INC. 5000 SUNNYSIDE AVE. # 101 BELTSVILLE, MD 20705</p> | <p>DRAWN & CHECKED: Iraqi Safer</p> |
| <p>SCALE: 1" = 30'</p> | | <p>DATE: NOV. 6, 1987</p> |