


COUNTRY SIDE N.P.

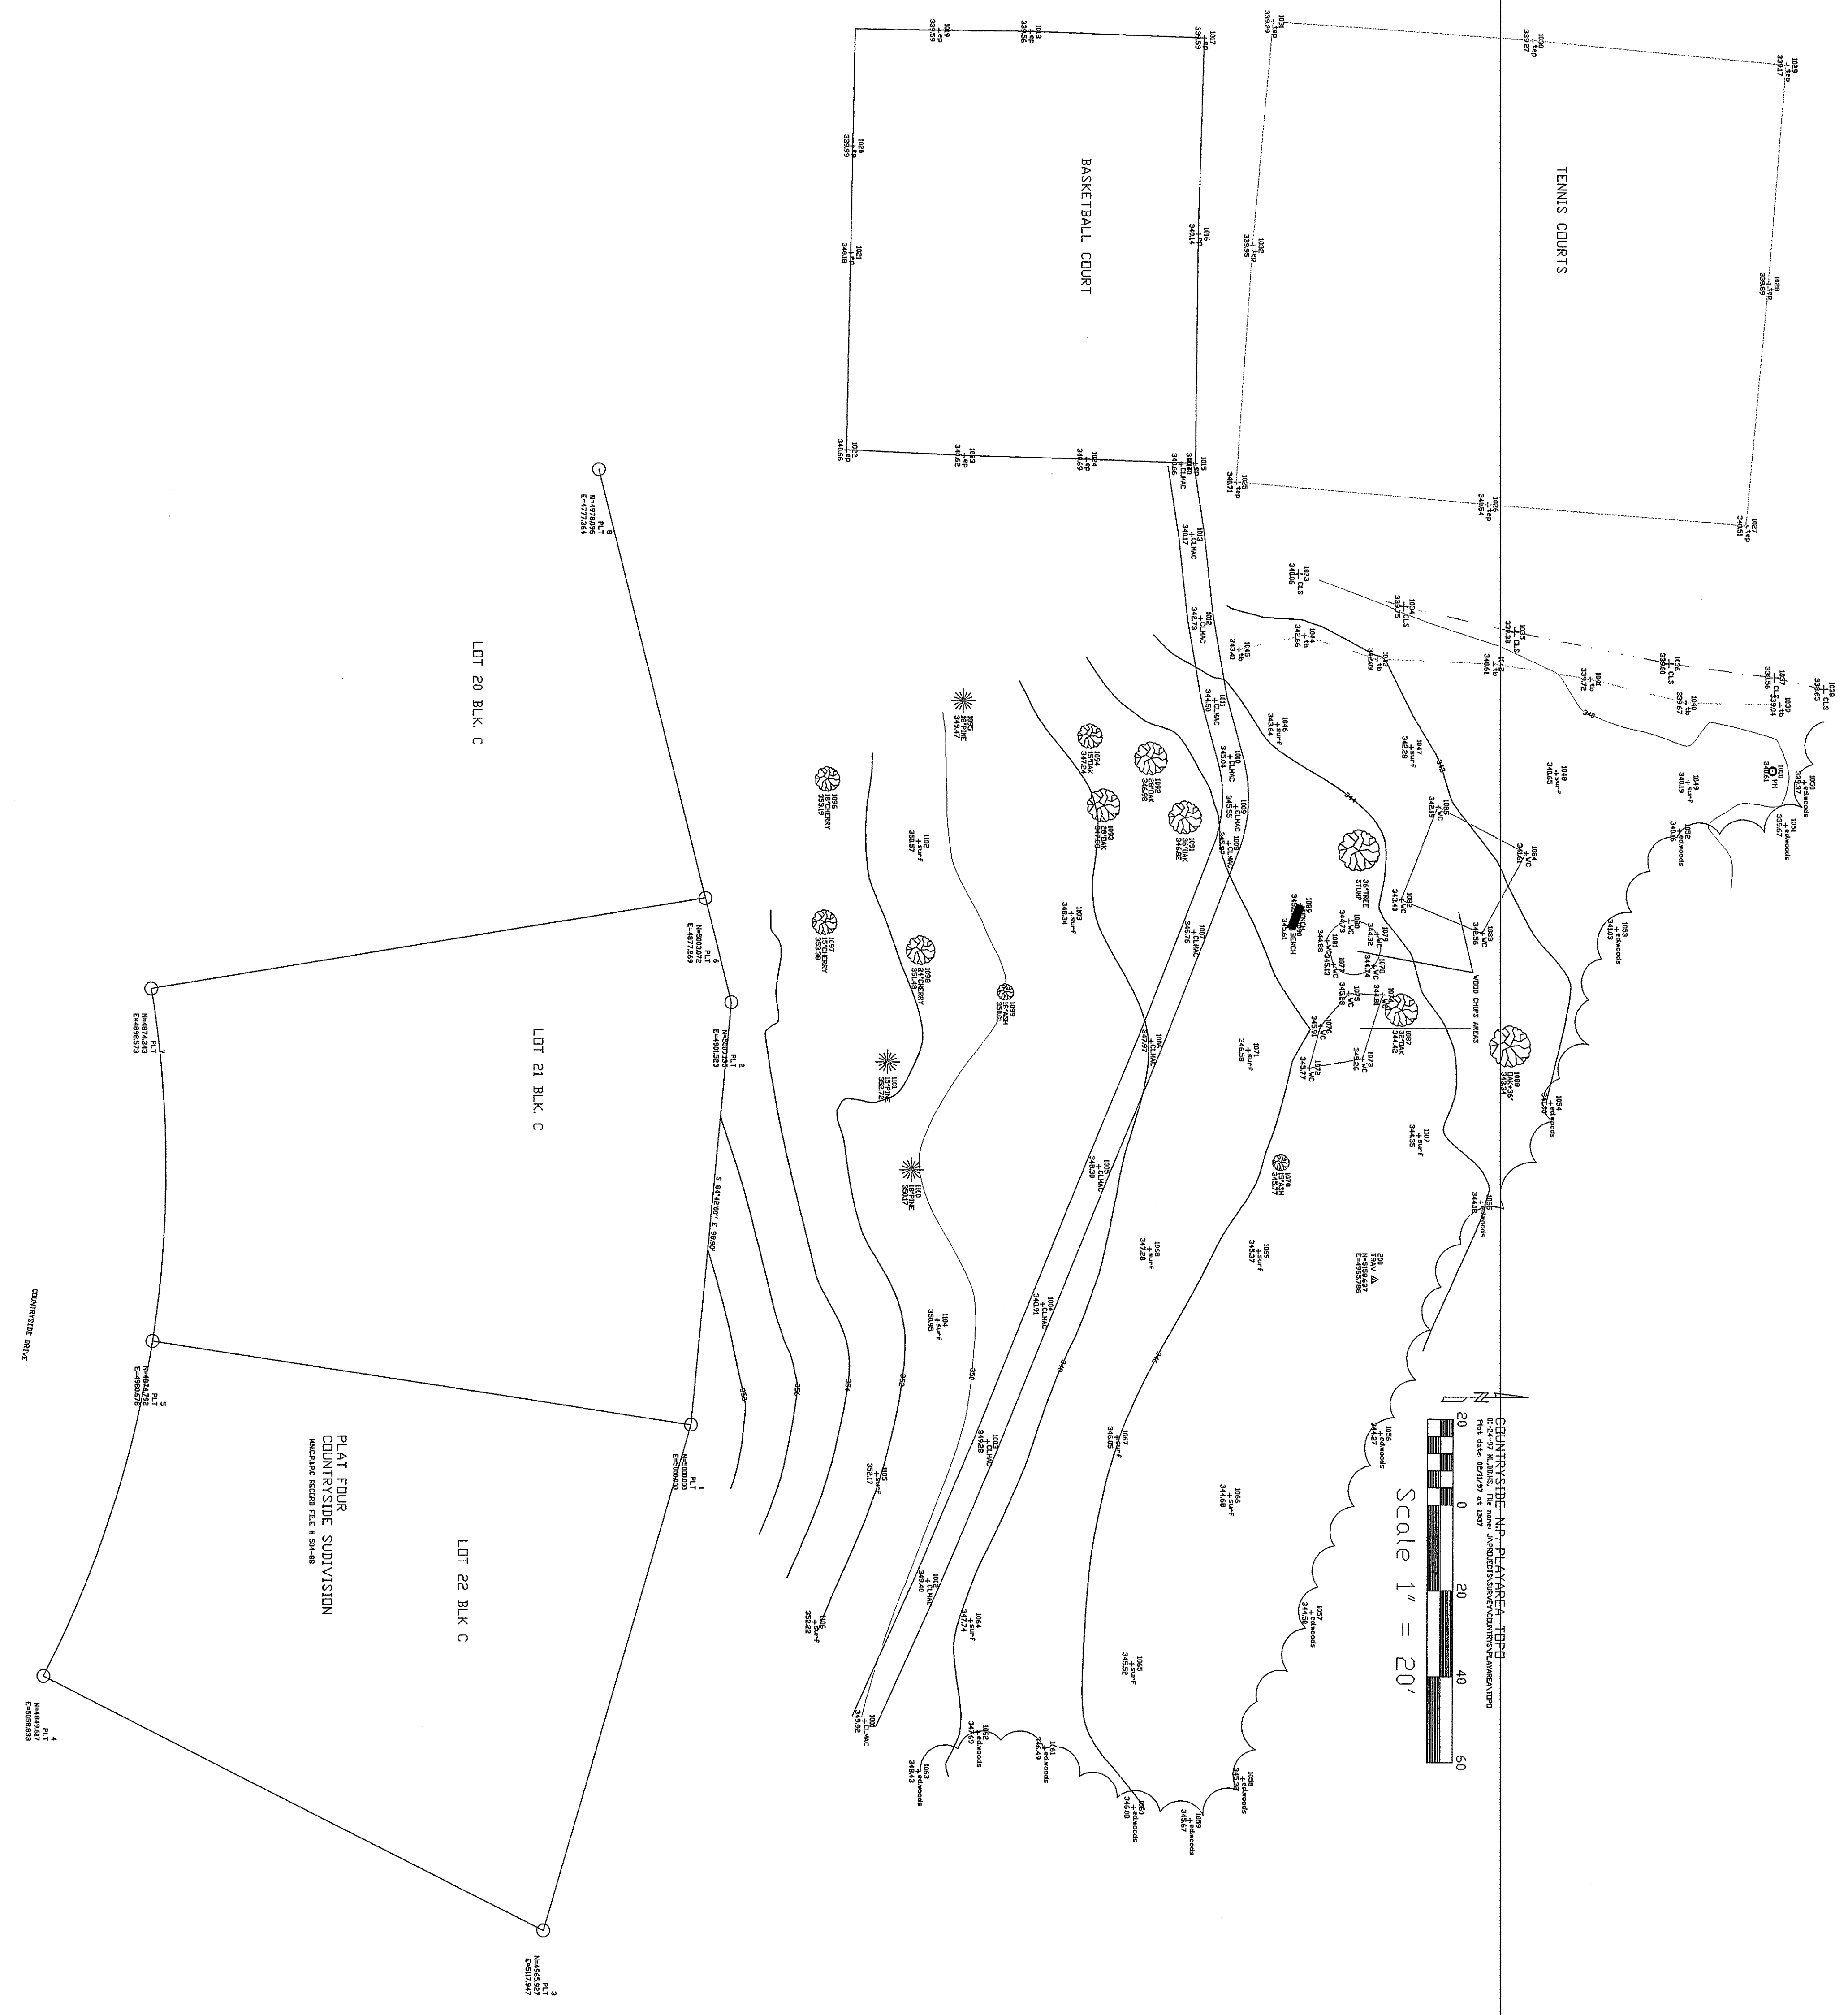

PLAT FOUR  
COUNTRY SIDE SUBDIVISION  

LOT 20 BLK. C

LOT 21 BLK. C

LOT 22 BLK. C

Scale 1" = 20'

COUNTRY SIDE DRIVE








BASKETBALL COURT

TENNIS COURTS