




■ Indicates monument set

W.S.C. B/W FOR WATER LINES

SURVEYOR'S CERTIFICATE
I hereby certify that the property show hereon has been surveyed and that property markers have been found or set as indicated.

George W. Bushby
GEORGE W. BUSHBY
Registered Land Surveyor # 2565 (Md.)

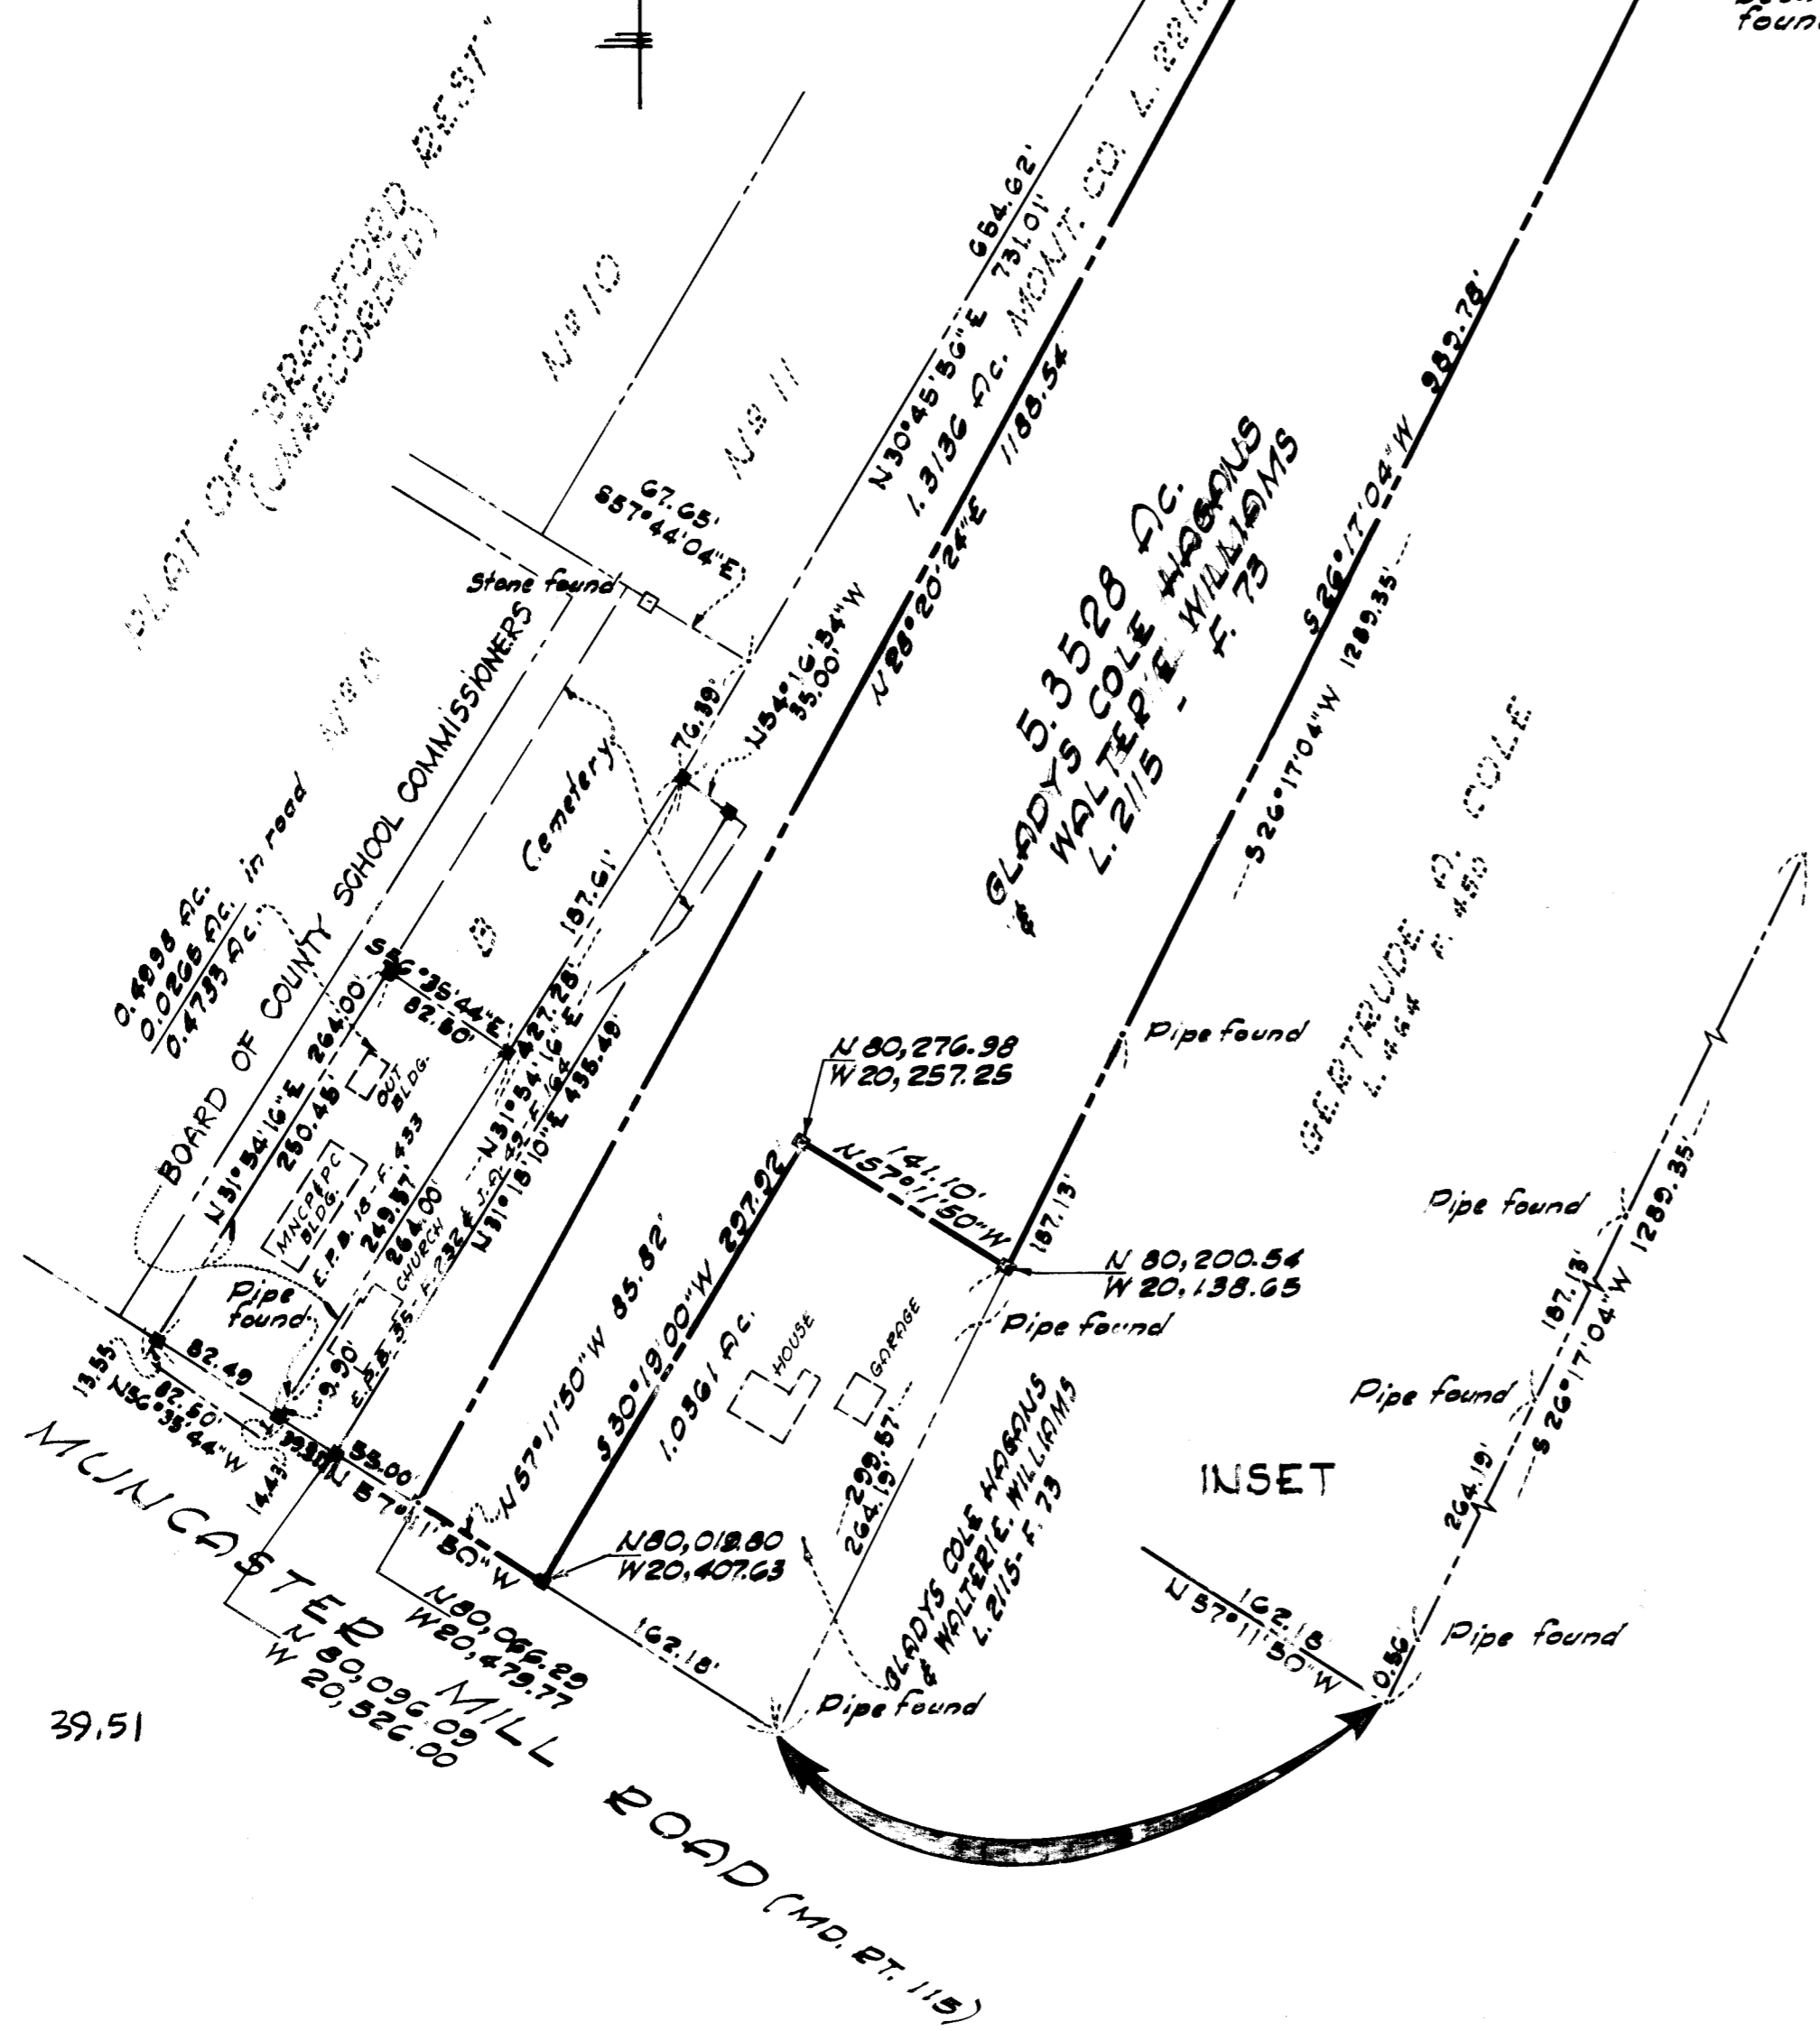

INSET

SCANNED

NORBECK MUNCASTER MILL
PLAT OF SURVEY
NORBECK COMMUNITY
BUILDING AREA

MONTGOMERY COUNTY, MARYLAND
SCALE: 1"=100' 19 JUNE 1964
MATZ, CHILDS & ASSOCIATES
CIVIL ENGINEERS - LAND SURVEYORS
322 NORTH STONESTREET AVE.
ROCKVILLE, MARYLAND
PO 2-5585

DEPARTMENT OF PARKS
MARYLAND NATIONAL CAPITAL PARK & PLANNING COMMISSION

See. Bldg.