



Maryland State  
Plane Meridian

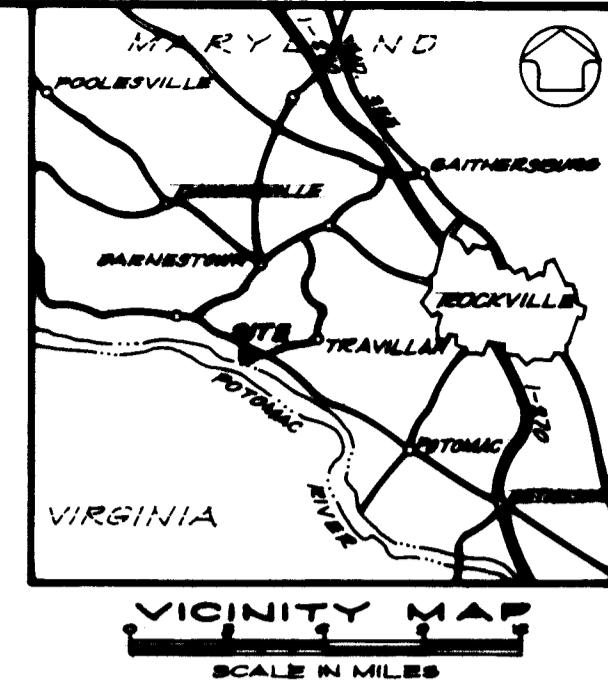

PENNYFIELD LOCK ROAD

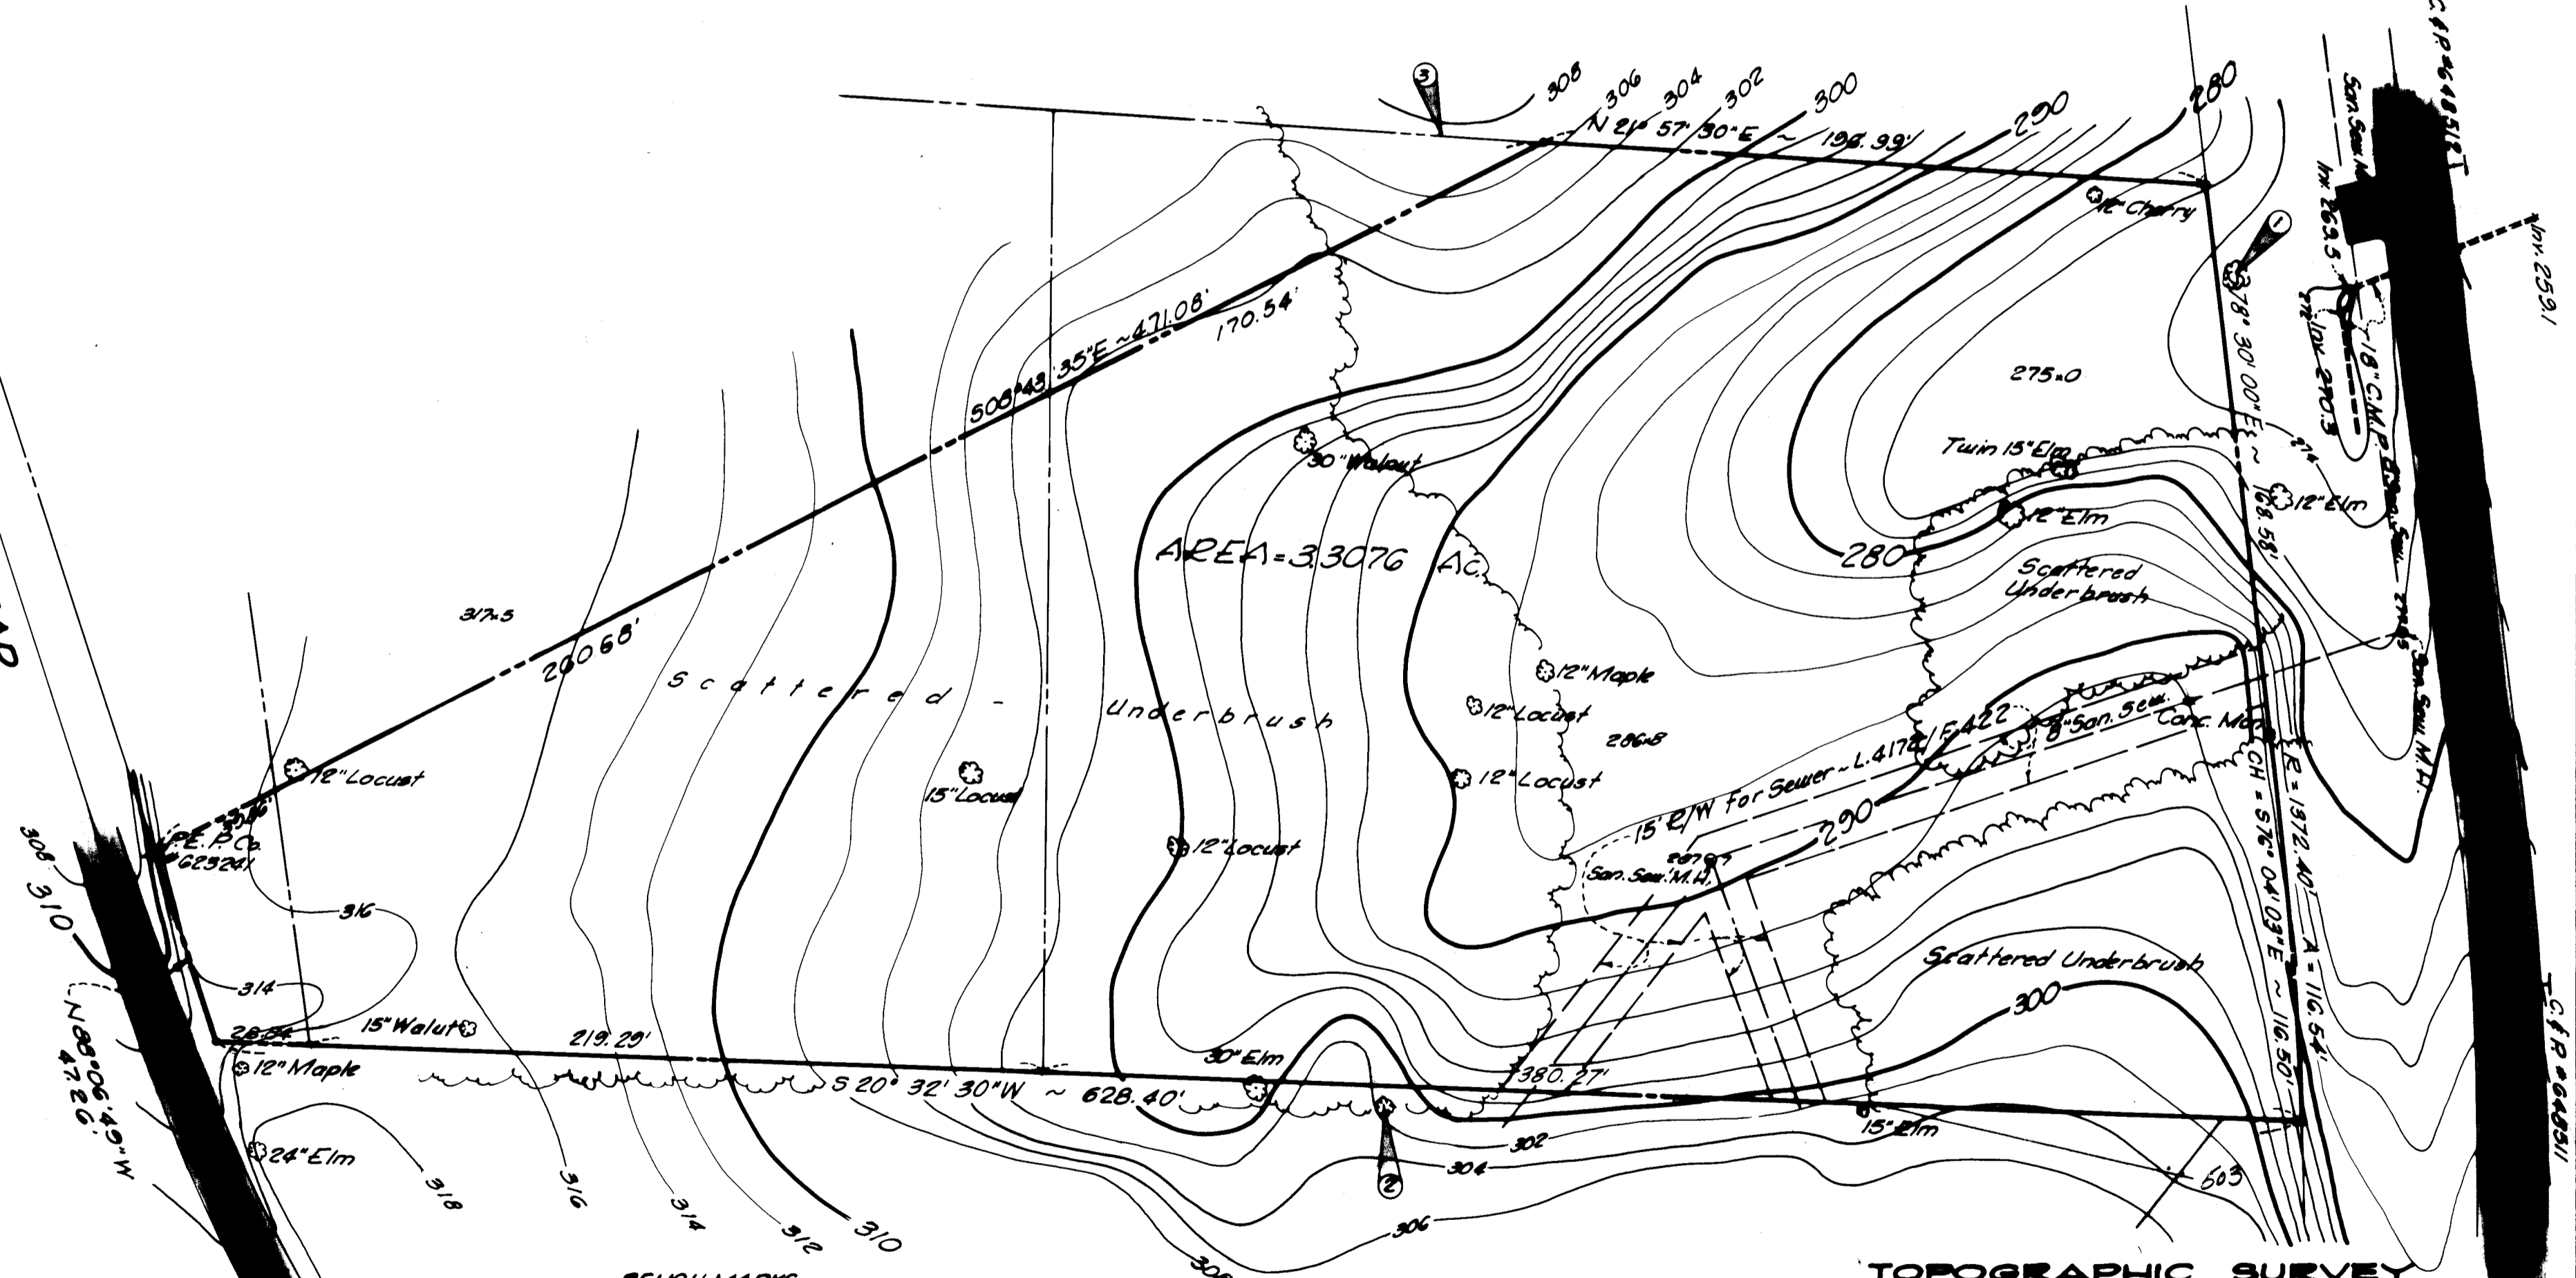

AREA = 3.3076 AC.

**BENCH MARKS**  
1. Cut nail in 16" Walnut - elev. 274.66  
2. Cut nail in 20" Elm - elev. 300.56  
3. Iron pipe - elev. 307.48



**TOPOGRAPHIC SURVEY**  
**TOBYTOWN LEGAL PARK**  
BARNESVILLE ELECTION DISTRICT NO. 6  
MONTGOMERY COUNTY, MARYLAND

SCALE: 1" = 40' C.I. = 2" DATE: JAN 76

**MCA** ENGINEERING CORPORATION  
ENGINEERS - SURVEYORS

1385 PICCARD DRIVE  
ROCKVILLE, MD. 20850  
TELEPHONE - AREA CODE 301-948-4660

REVISIONS

FILE DRW. NO. \_\_\_\_\_ JOB NO. 11-75-101

**TOBYTOWN  
NEIGHBORHOOD PARK**

1-28-76

10  
D-15-2 149  
FILE 65010