
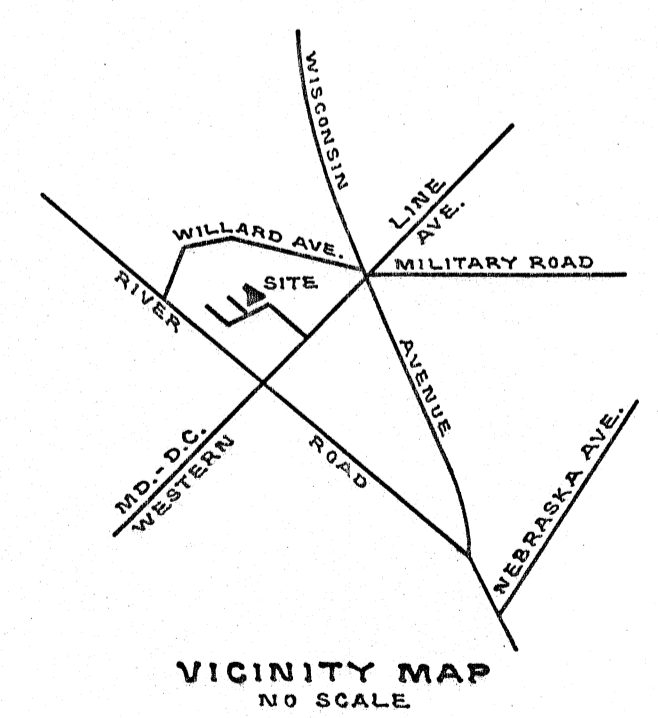
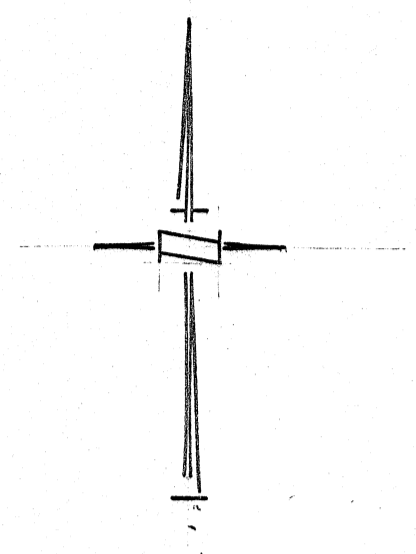
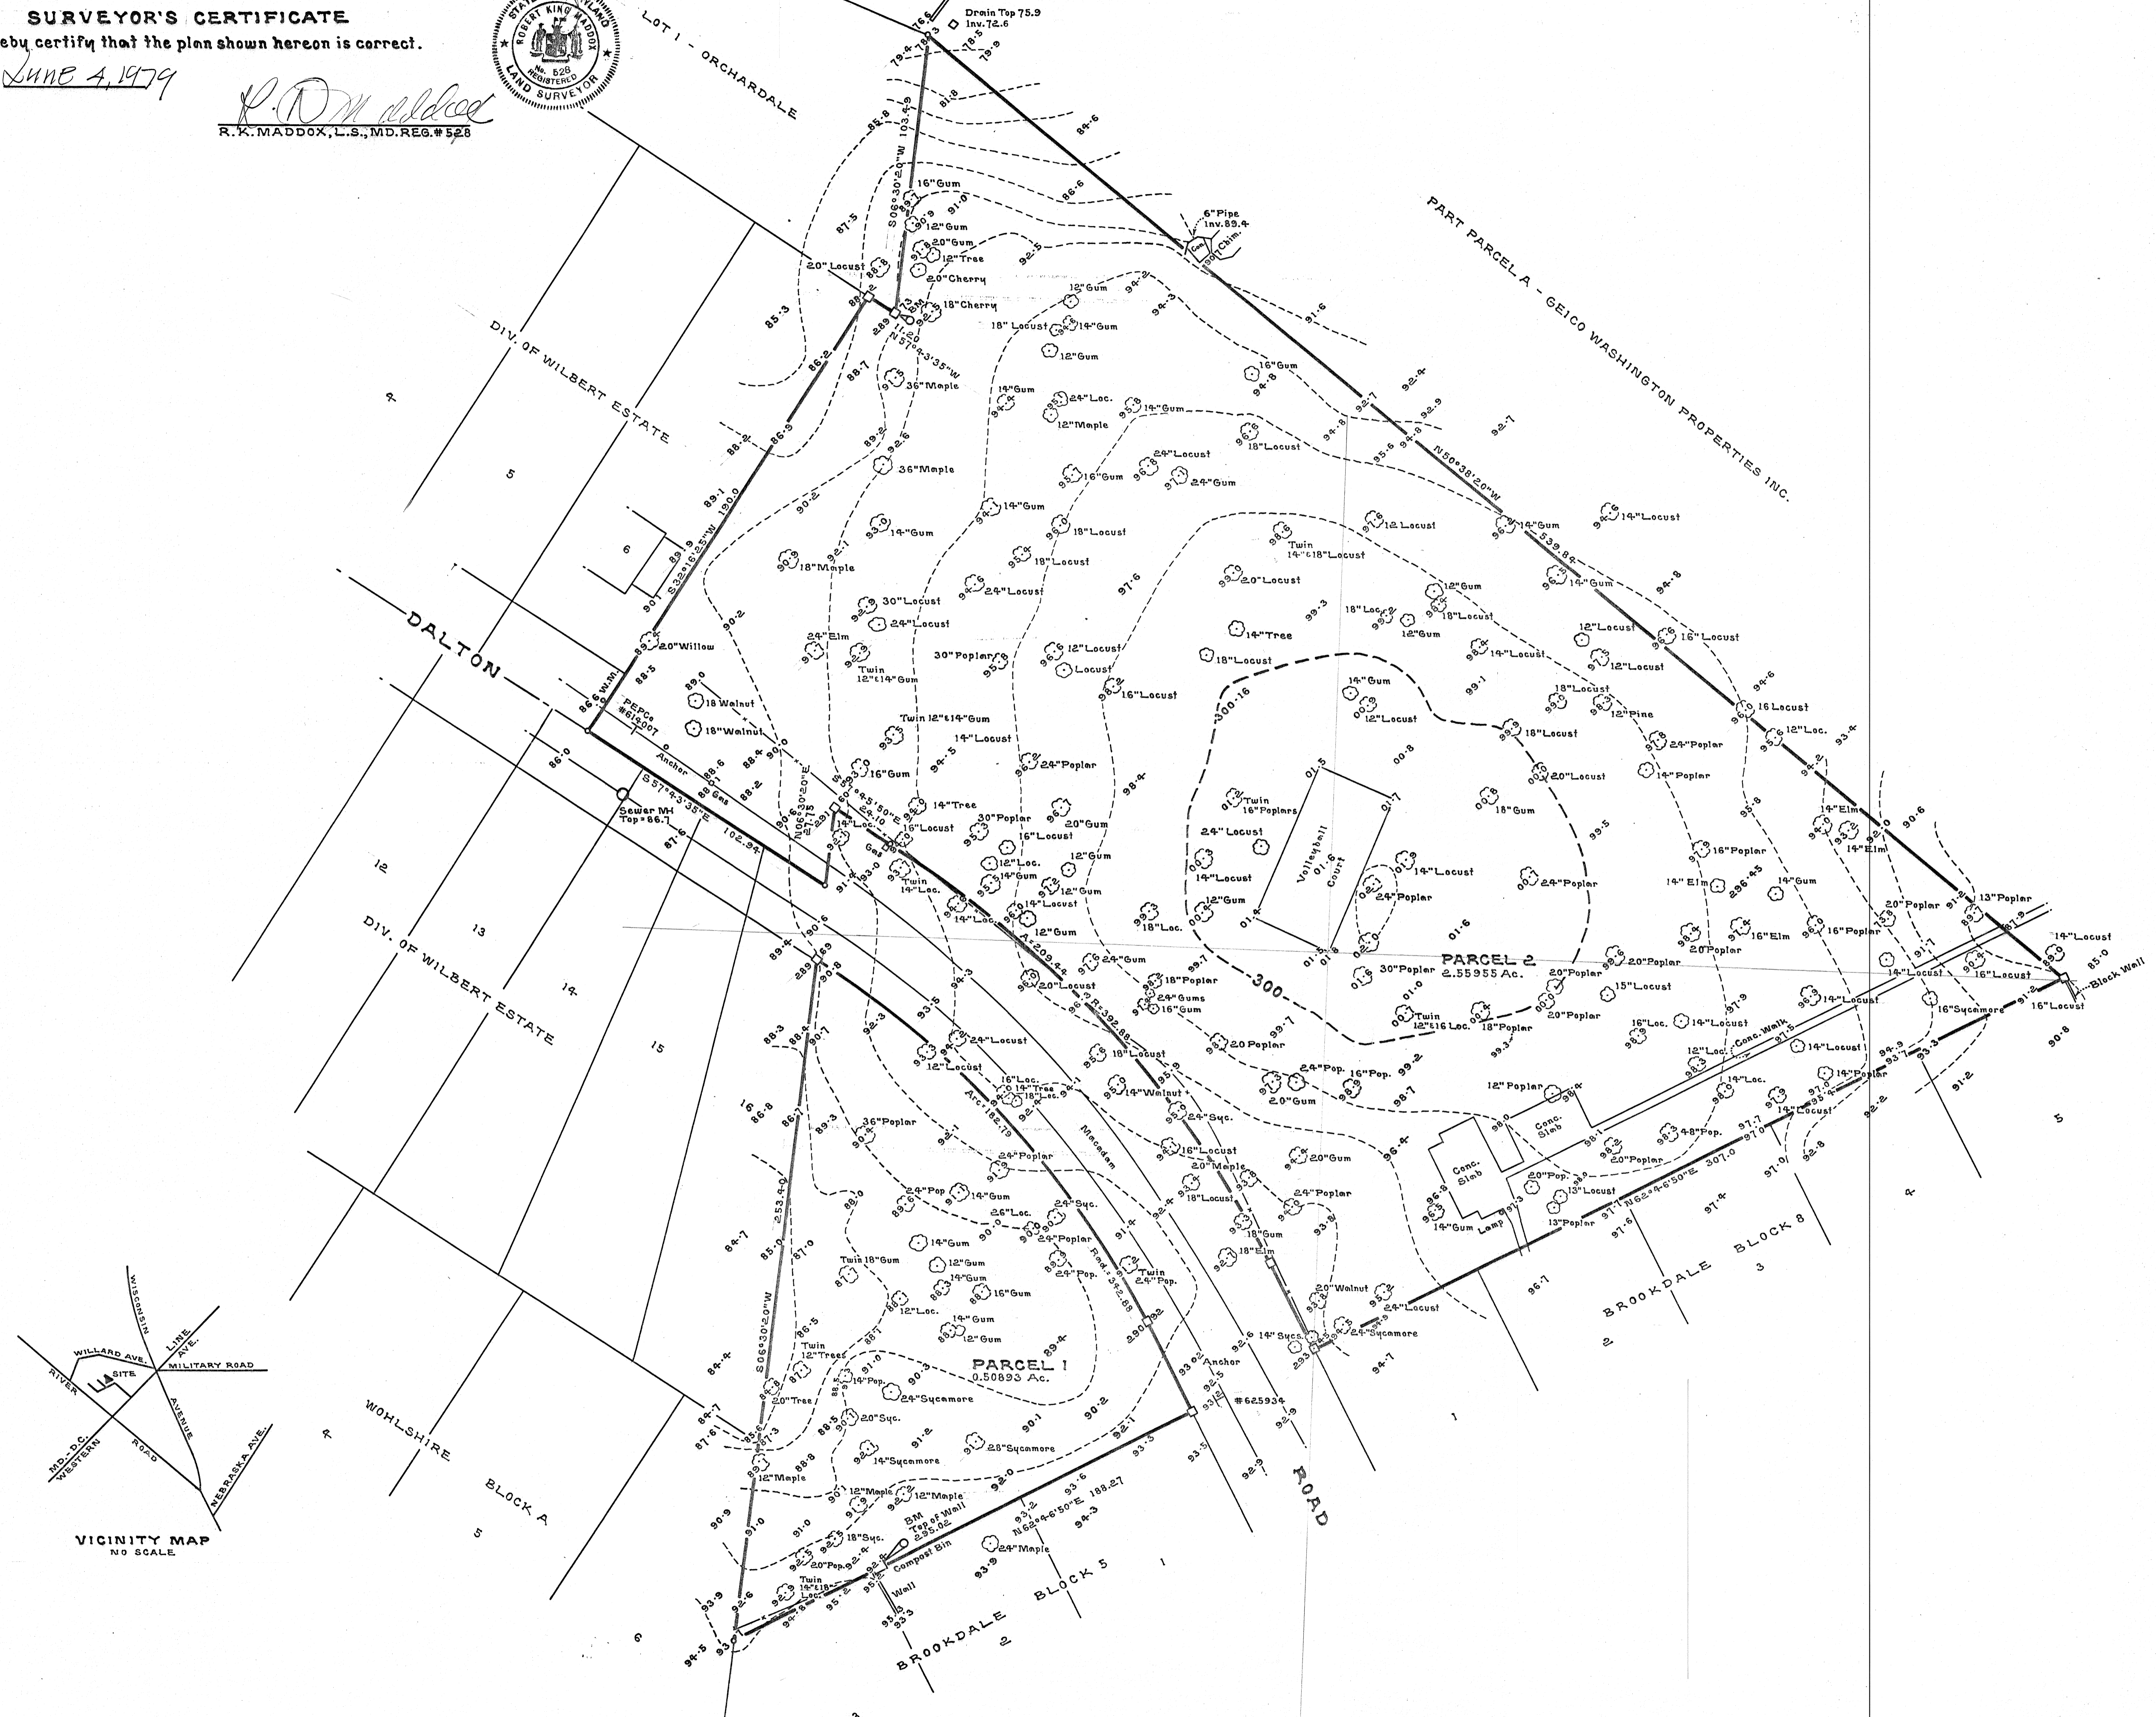


**SURVEYOR'S CERTIFICATE**

I hereby certify that the plan shown hereon is correct.

Date June 4, 1979

*R.K. Maddox*  
R.K. MADDOX, L.S., MD. REG. # 528

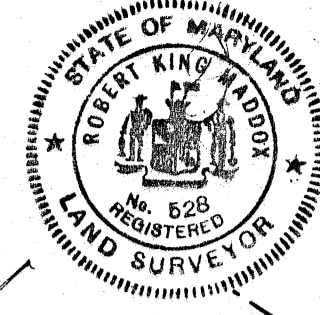

DATE	REVISION	DATE	REVISION	Prepared by <b>R.K. MADDOX</b> Surveyor, PLS 528 Rockville, Maryland	<b>MARYLAND - NATIONAL CAPITAL PARK AND PLANNING COMMISSION</b>	DRAWN	S.S.	<b>TOPOGRAPHIC SURVEY BROOKDALE NEIGHBORHOOD PARK BETHESDA ELECTION DISTRICT No 7 MONTGOMERY COUNTY, MARYLAND</b>	DATE	May, 1979
						CHECKED	R.K.M.		FILE No	
						APR. BY	M.N.C.P. & P.C.		SHEET No	1 of 1
						SCALE	1" = 30'		DWG. No	