

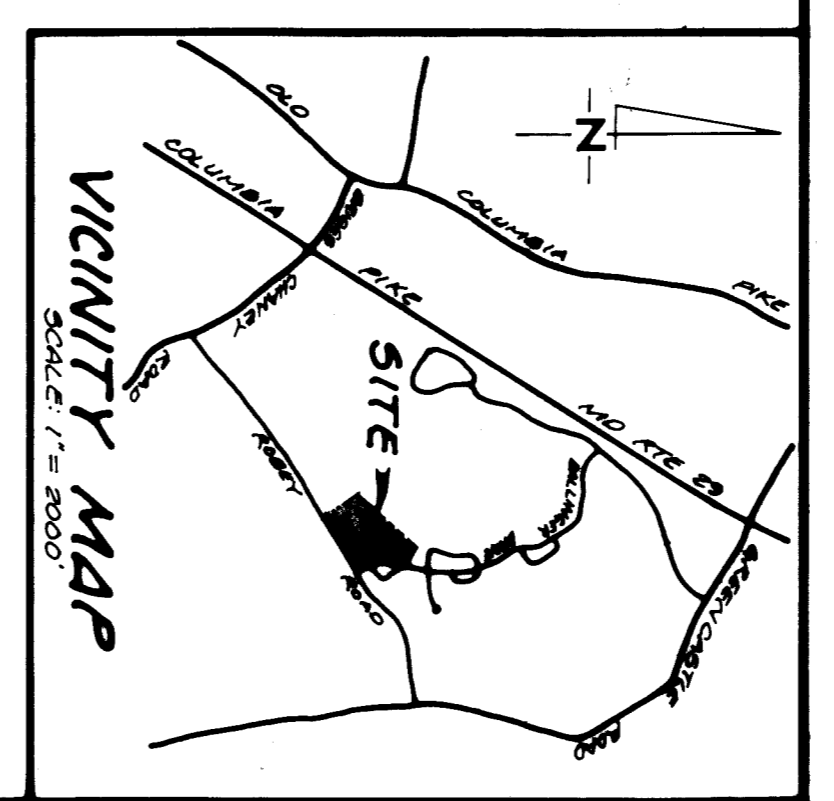
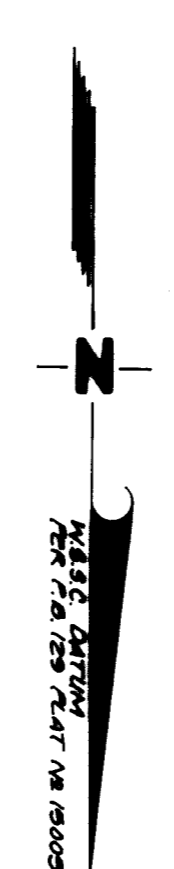
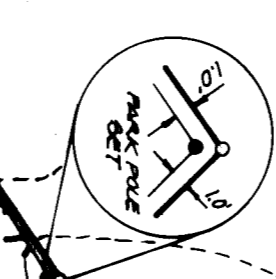


CURVE	KL0110	ARC	Δ	TANGENT CHORD	CHD. ANG.

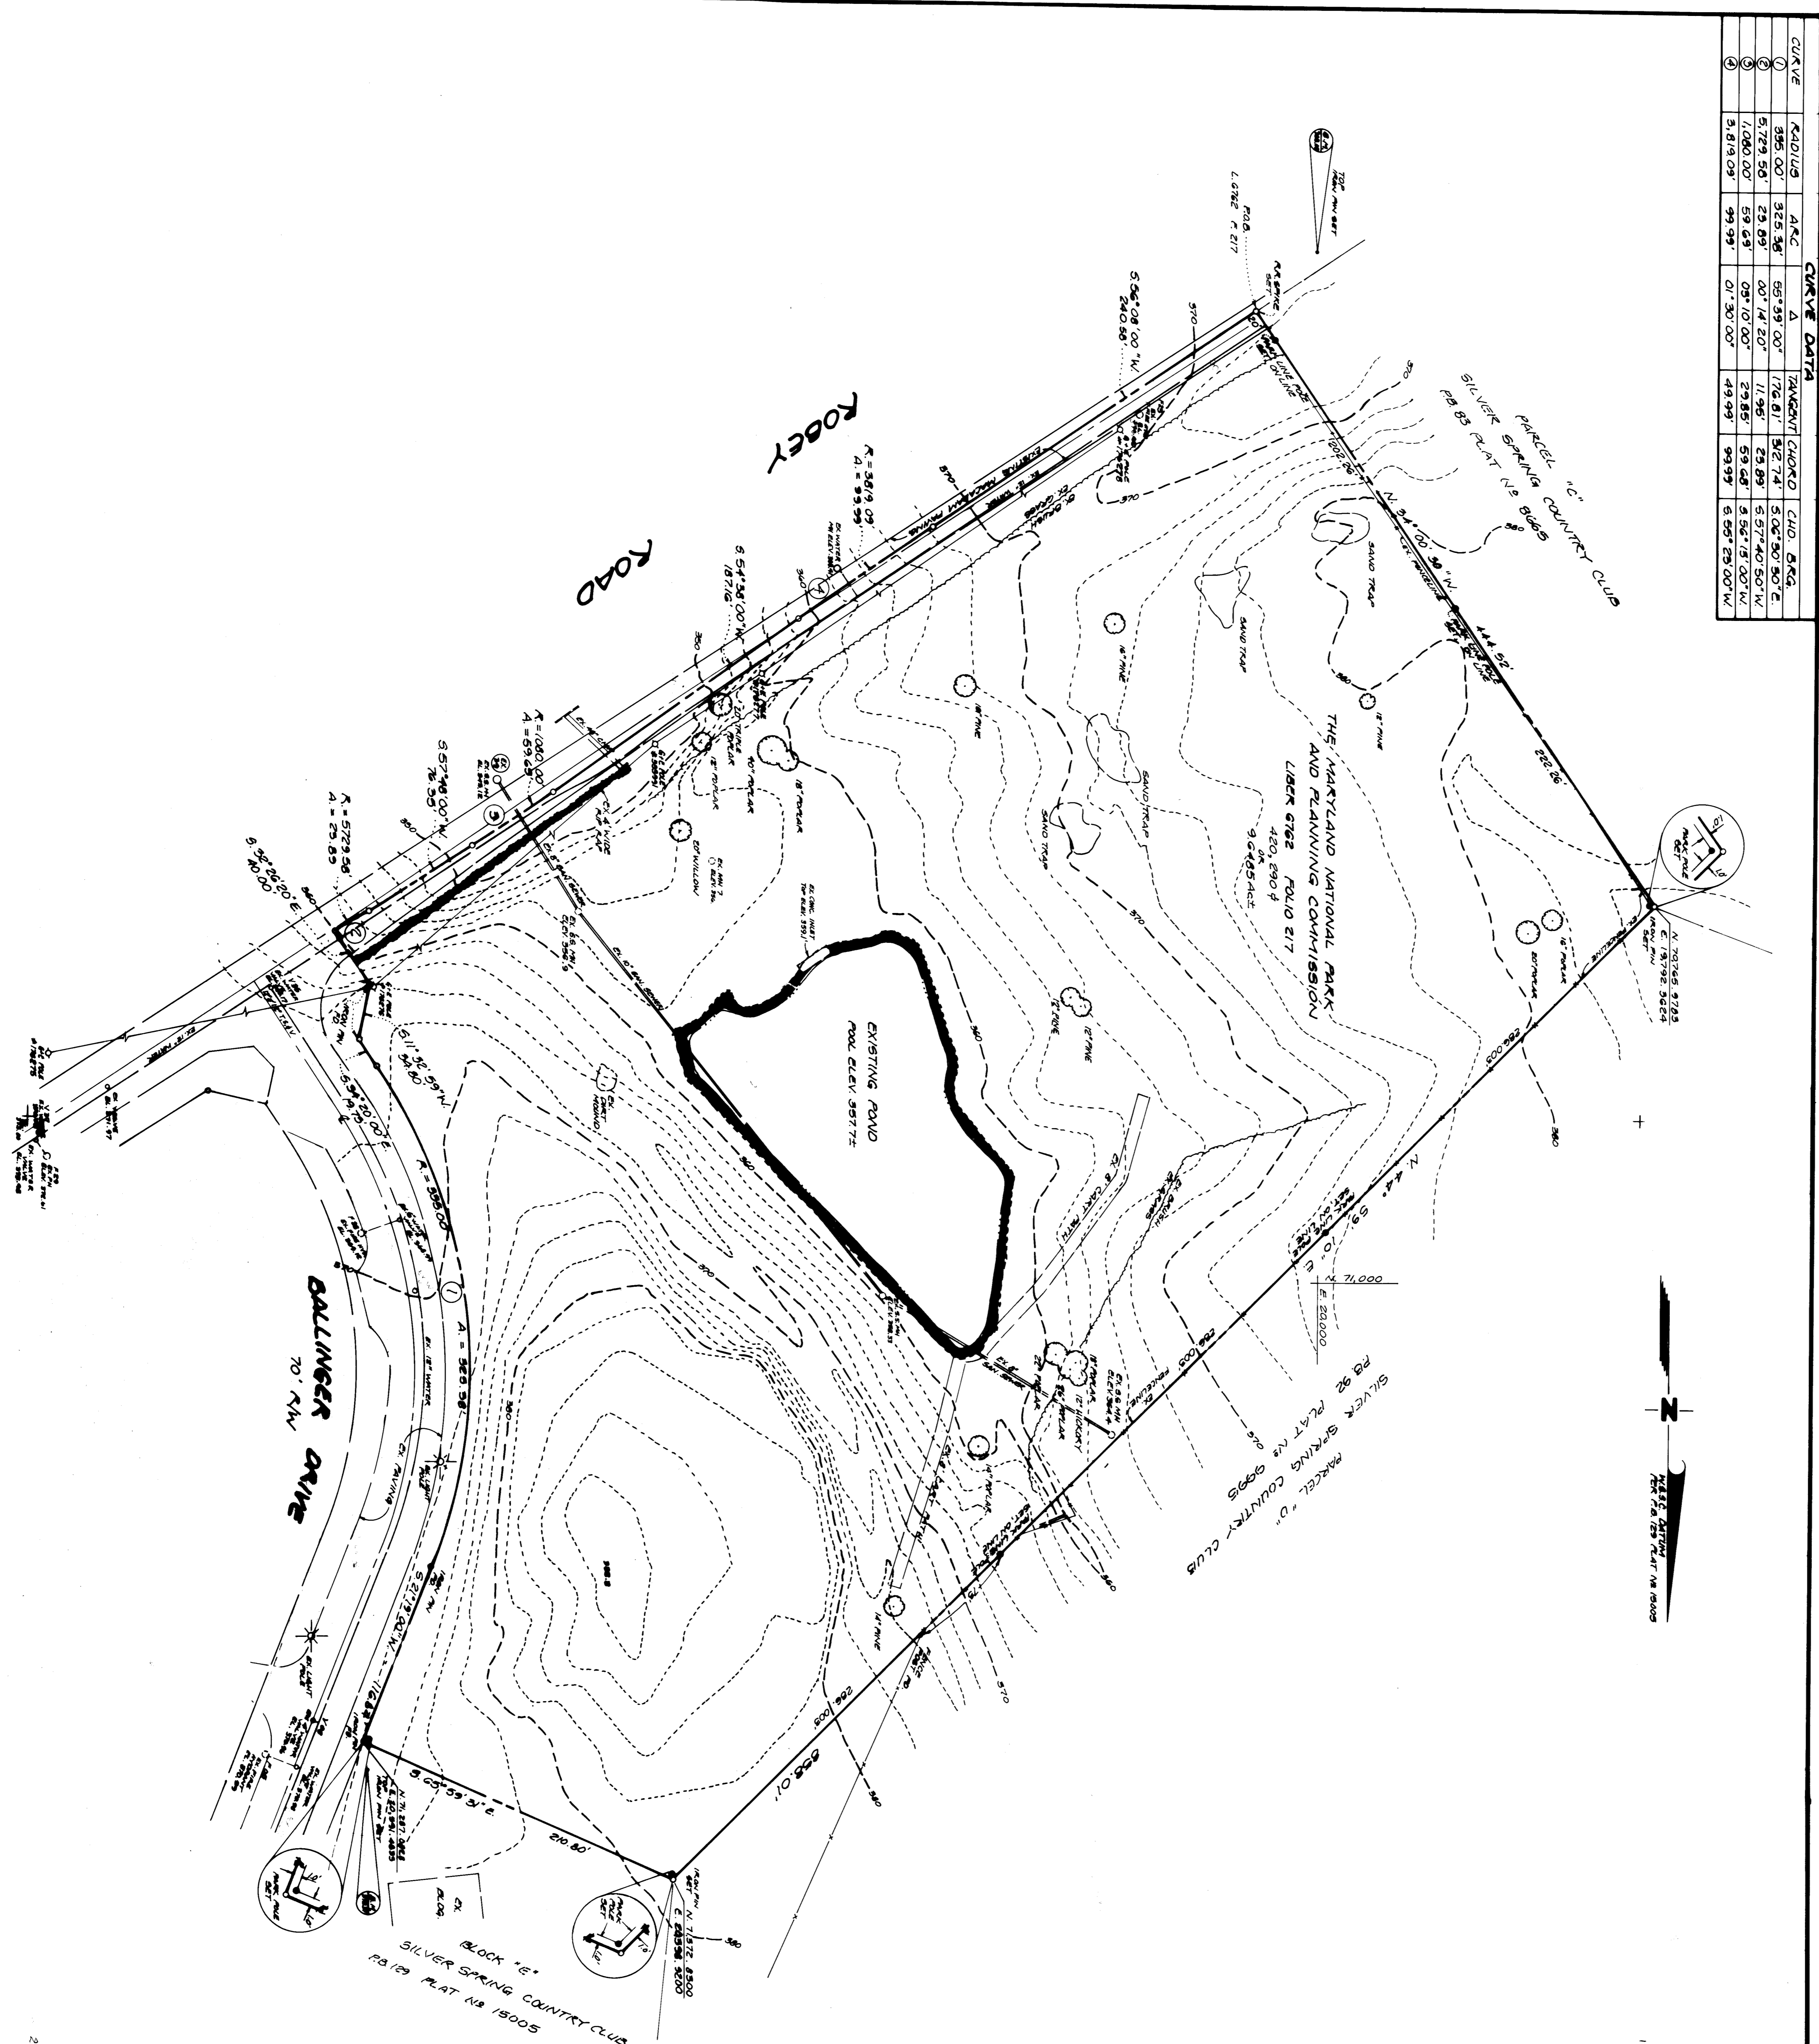

I CERTIFY THIS PLAN TO BE CORRECT, IT BE THE RESULT OF THE FIELD RECORDS AND THE COMPARISON OF THE SAME WITH THE RECORDS OF THE MOUNTAIN VIEW SURVEY, MARYLAND, AS REPRESENTED HEREON.

 SURVEYOR

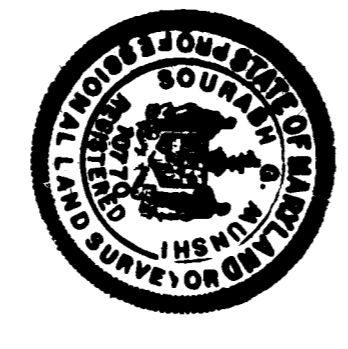

SCANNED

PLAT OF TOPOGRAPHIC SURVEY
 EDGEWOOD LOCAL PARK
 SITUATED ON ROBEY ROAD AND BALLINGER DRIVE
 COLLEVILLE (87) ELECTION DISTRICT
 MONTGOMERY COUNTY, MARYLAND
 SCALE 1" = 50'
 SEPTEMBER, 1988

SHELADA Associates, Inc.
 CONSULTING ENGINEERS
 12411 BELT ROAD, SUITE 201
 BETHESDA, MARYLAND 20814