


SURVEYOR'S CERTIFICATE


I hereby certify that the boundary information shown is correct, that it was done by accepted field practices and that it is a part of Plat Book 88 Plat 9396. Horizontal Control is based on W.S.S.C. Datum.

Date: May 13, 1986

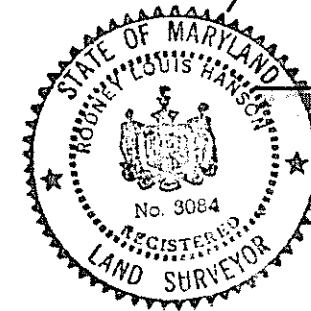

Rodney L. Hanson
 Rodney L. Hanson
 Reg. Land Surveyor, Md. #3084

VICINITY MAP
 SCALE 1"=2000'

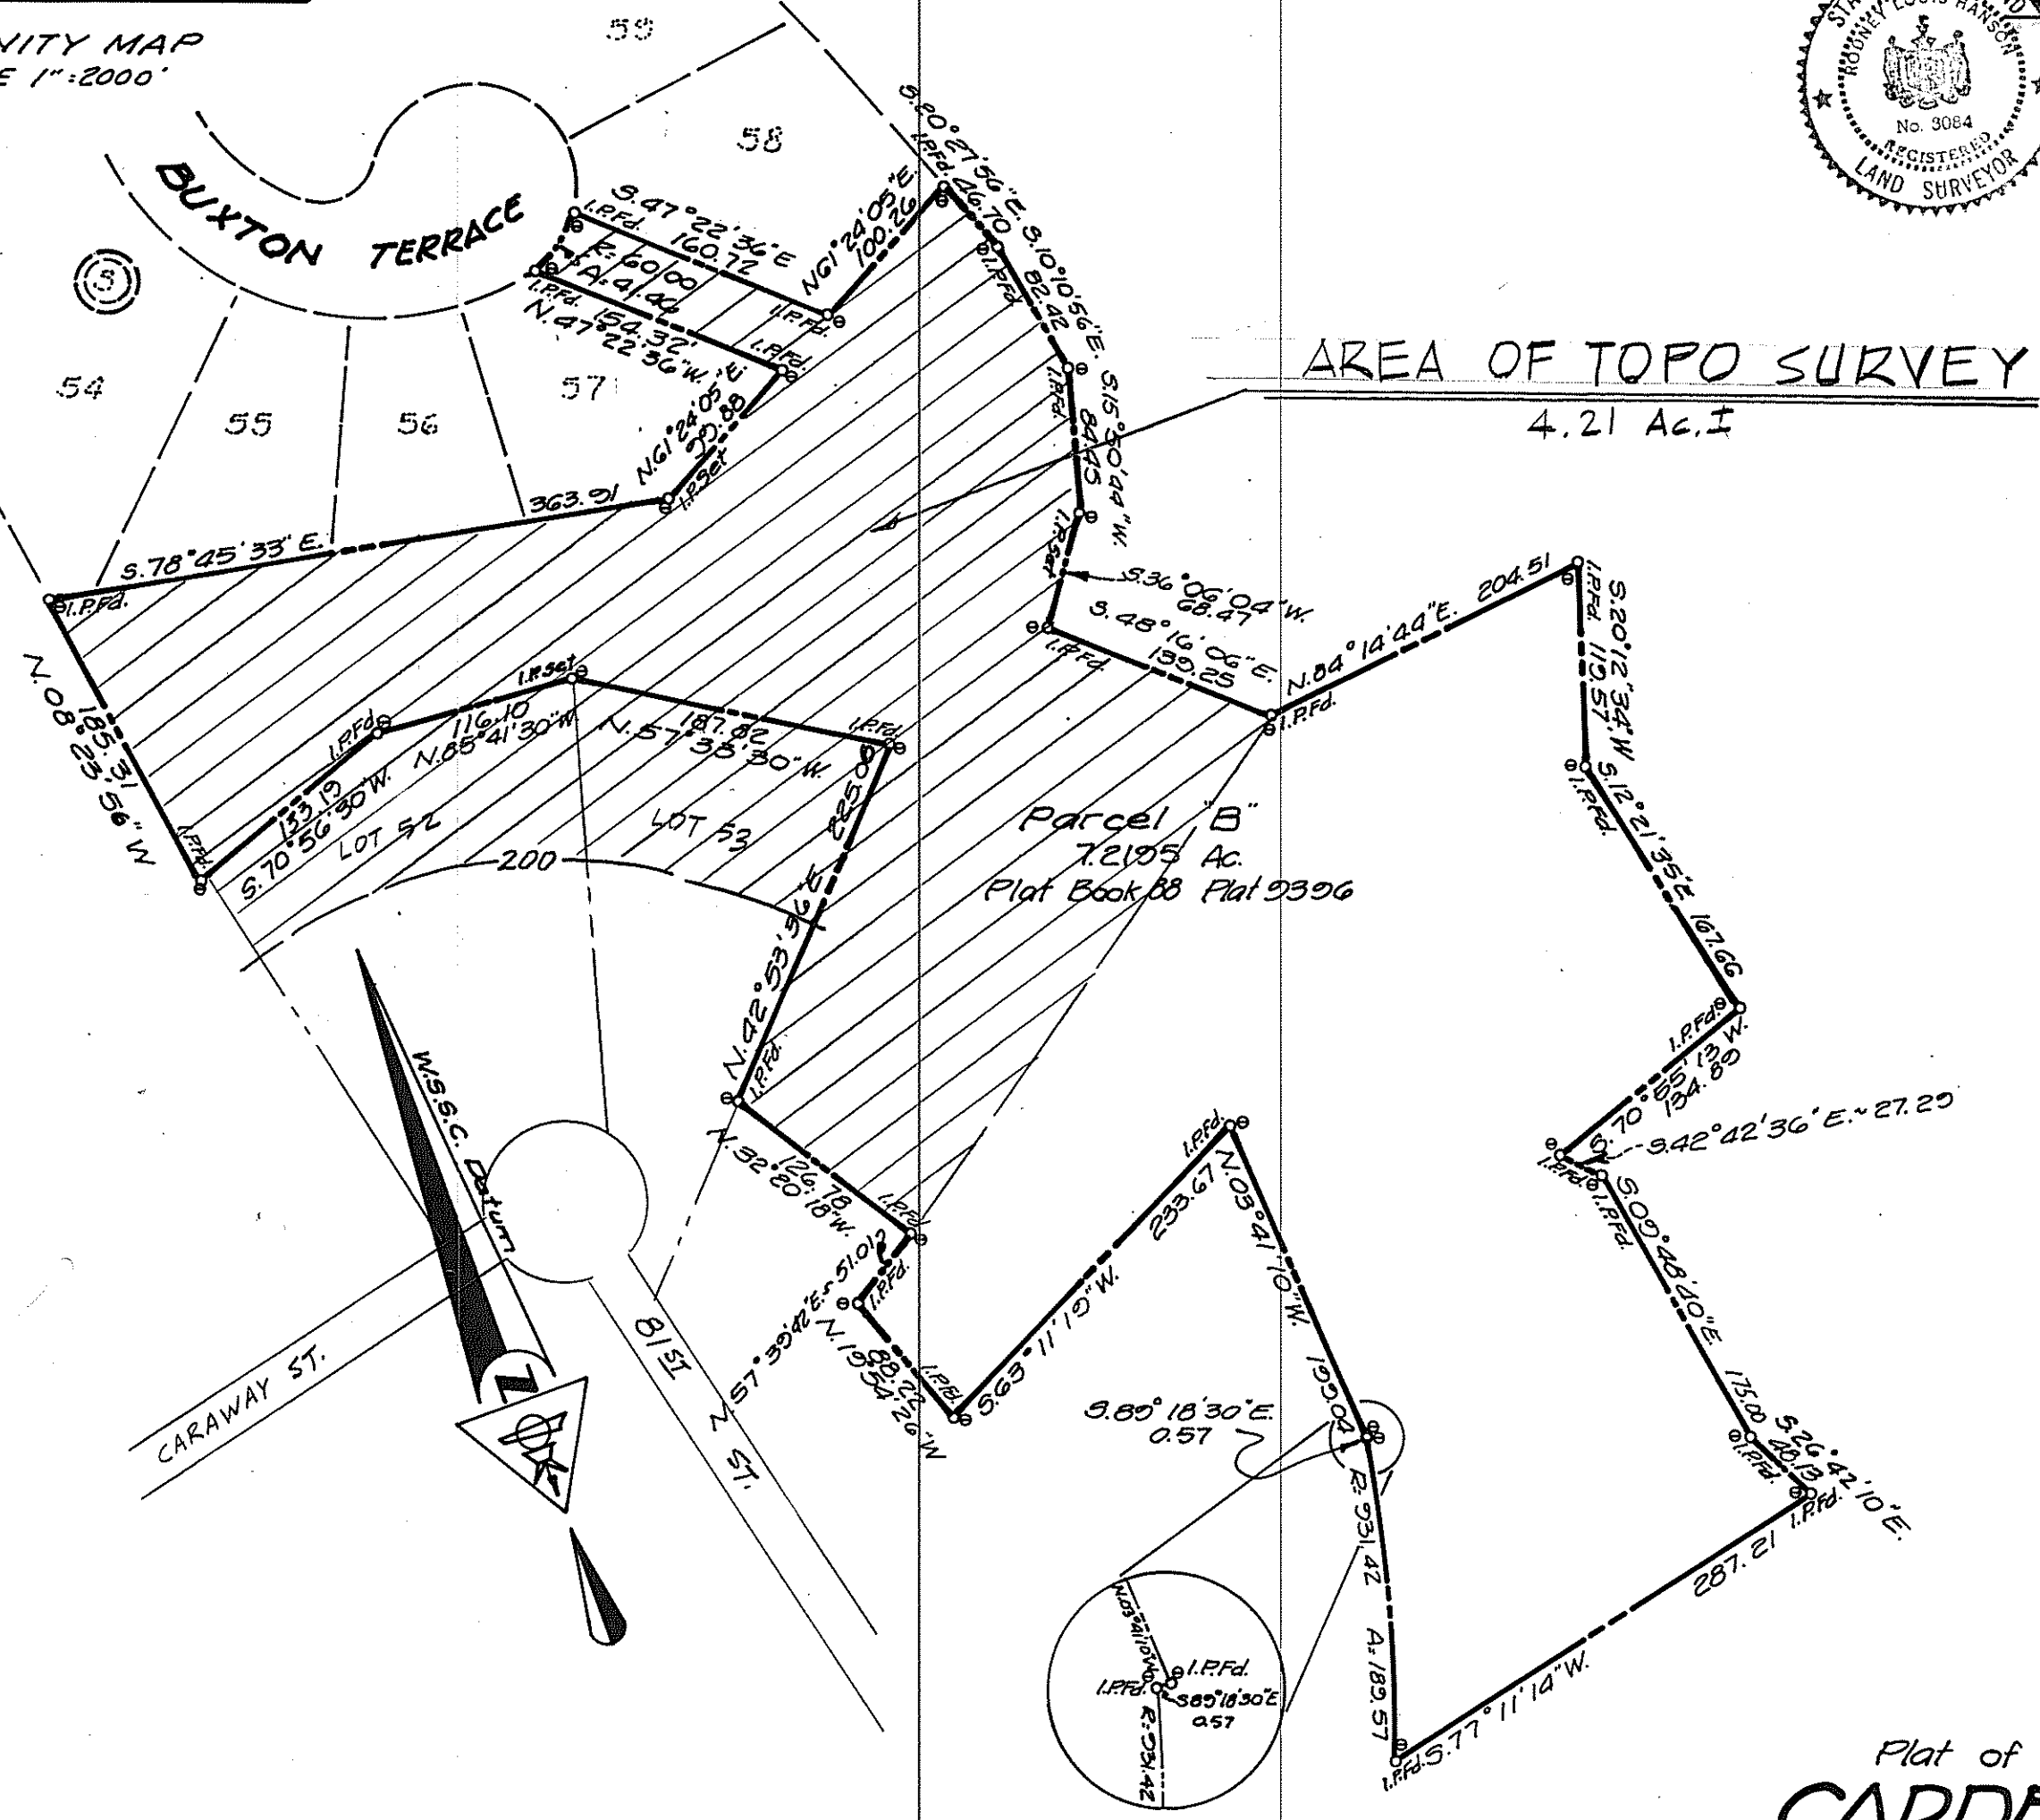

Detail: not to scale

Note: Park line poles marked thus; ⊙

Plat of Monumentation
CARDEROCK SPRINGS

NEIGHBORHOOD
 CONSERVATION AREA
 BETHESDA
 7th ELECTION DISTRICT
 MONTGOMERY COUNTY, MARYLAND
 Scale: 1"=100' Date: April, 1986

HANSON & DEN OUTER, LTD.



CIVIL ENGINEERS & LAND SURVEYORS
 LAND PLANNING CONSULTANTS
 172 ROLLINS AVE., ROCKVILLE, MD 20852
 (301) 881-6770

