


VICINITY MAP
SCALE 1" = 2000'

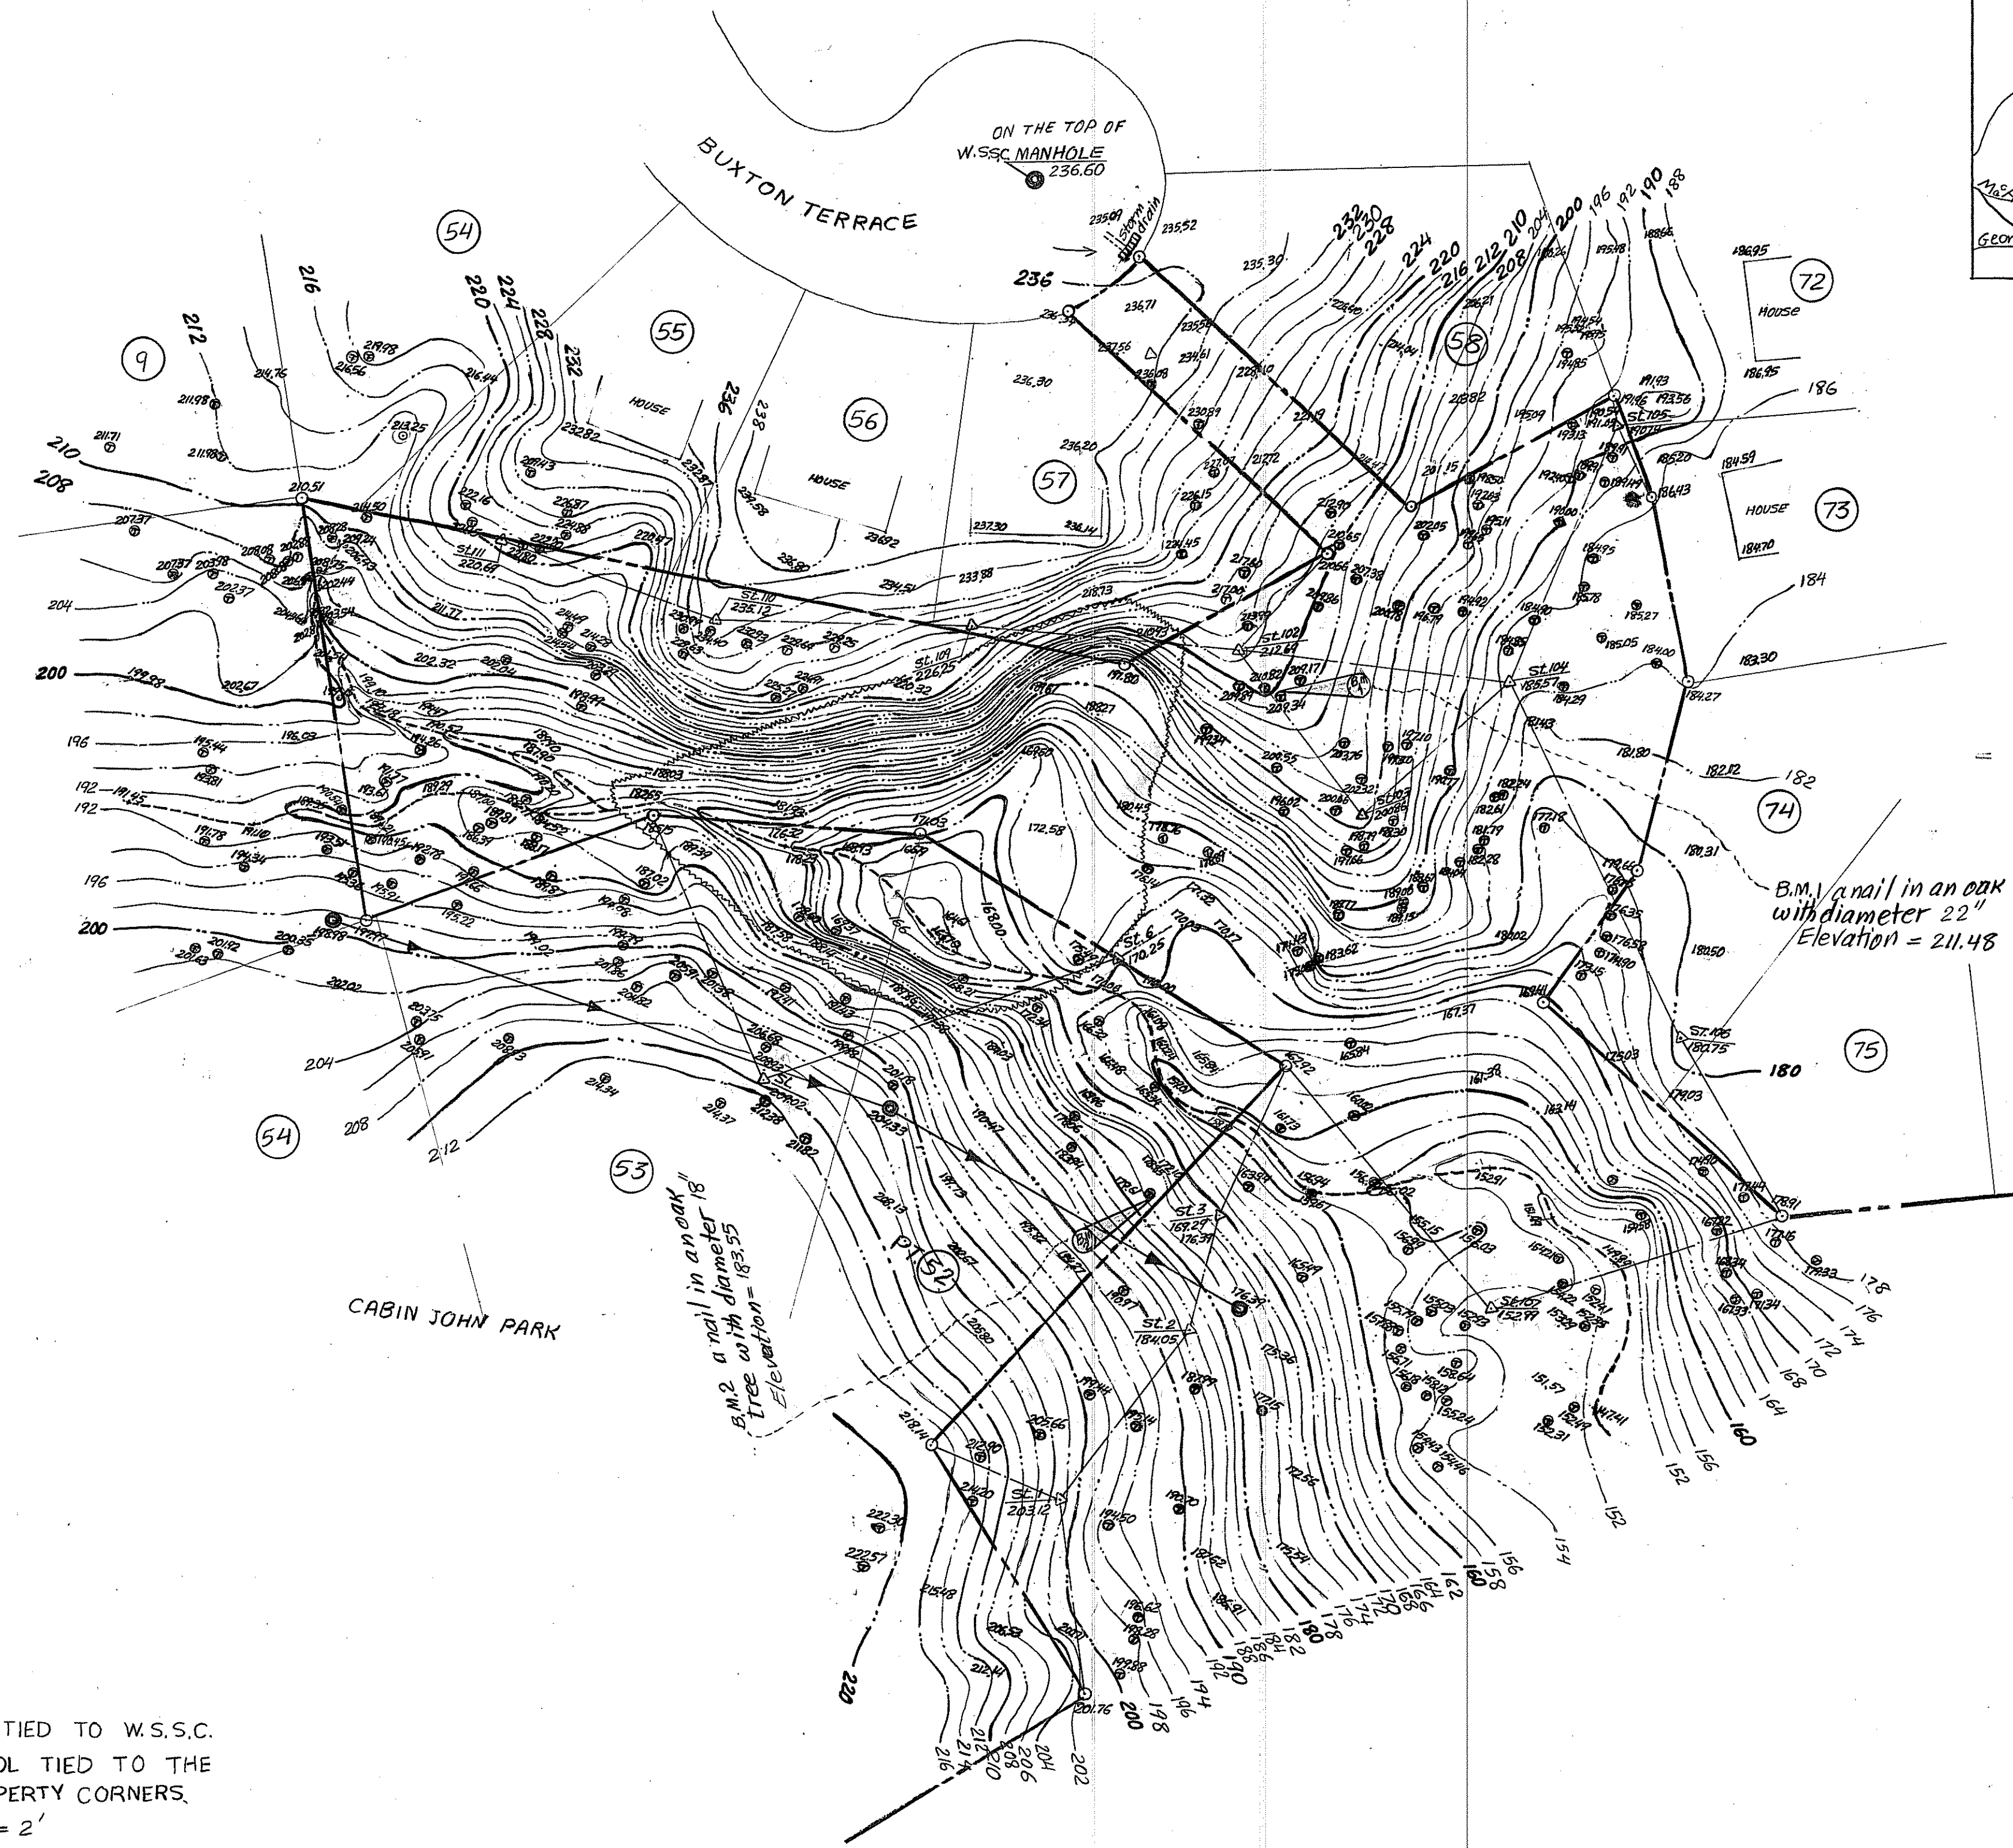

- NOTE**
- 1 VERTICAL CONTROL TIED TO W.S.S.C.
 - 2 HORIZONTAL CONTROL TIED TO THE EXISTING PARK PROPERTY CORNERS.
 - 3 CONTOUR INTERVAL = 2'

- LEGEND**
- PARK PROPERTY LINE
 - TRAVERSE LINE
 - PARK PROPERTY CORNER
 - BENCH MARK
 - △ TRAVERSE POINT
 - MANHOLE
 - ⊙ TREE WITH THE DIAMETER MORE THAN 1'
 - ▭ ROCK OUTCROPPING

LARSEN ENGINEERS, INC. 5000 SUNNYSIDE AVE. BELTSVILLE, MD 20705 301/595-4600		PLAT OF TOPOGRAPHIC SURVEY CARDEROCK SPRINGS NEIGHBORHOOD CONSERVATION AREA BETHESDA 7 TH ELECTION DISTRICT MONTGOMERY COUNTY MARYLAND
DRAWN	CHECKED	
V.B.P.	I.S.	
JOB NO	FILE NO	
DATE	SCALE	
9-15-86	1" = 50'	