


VICINITY MAP
SCALE: 1" = 2000'

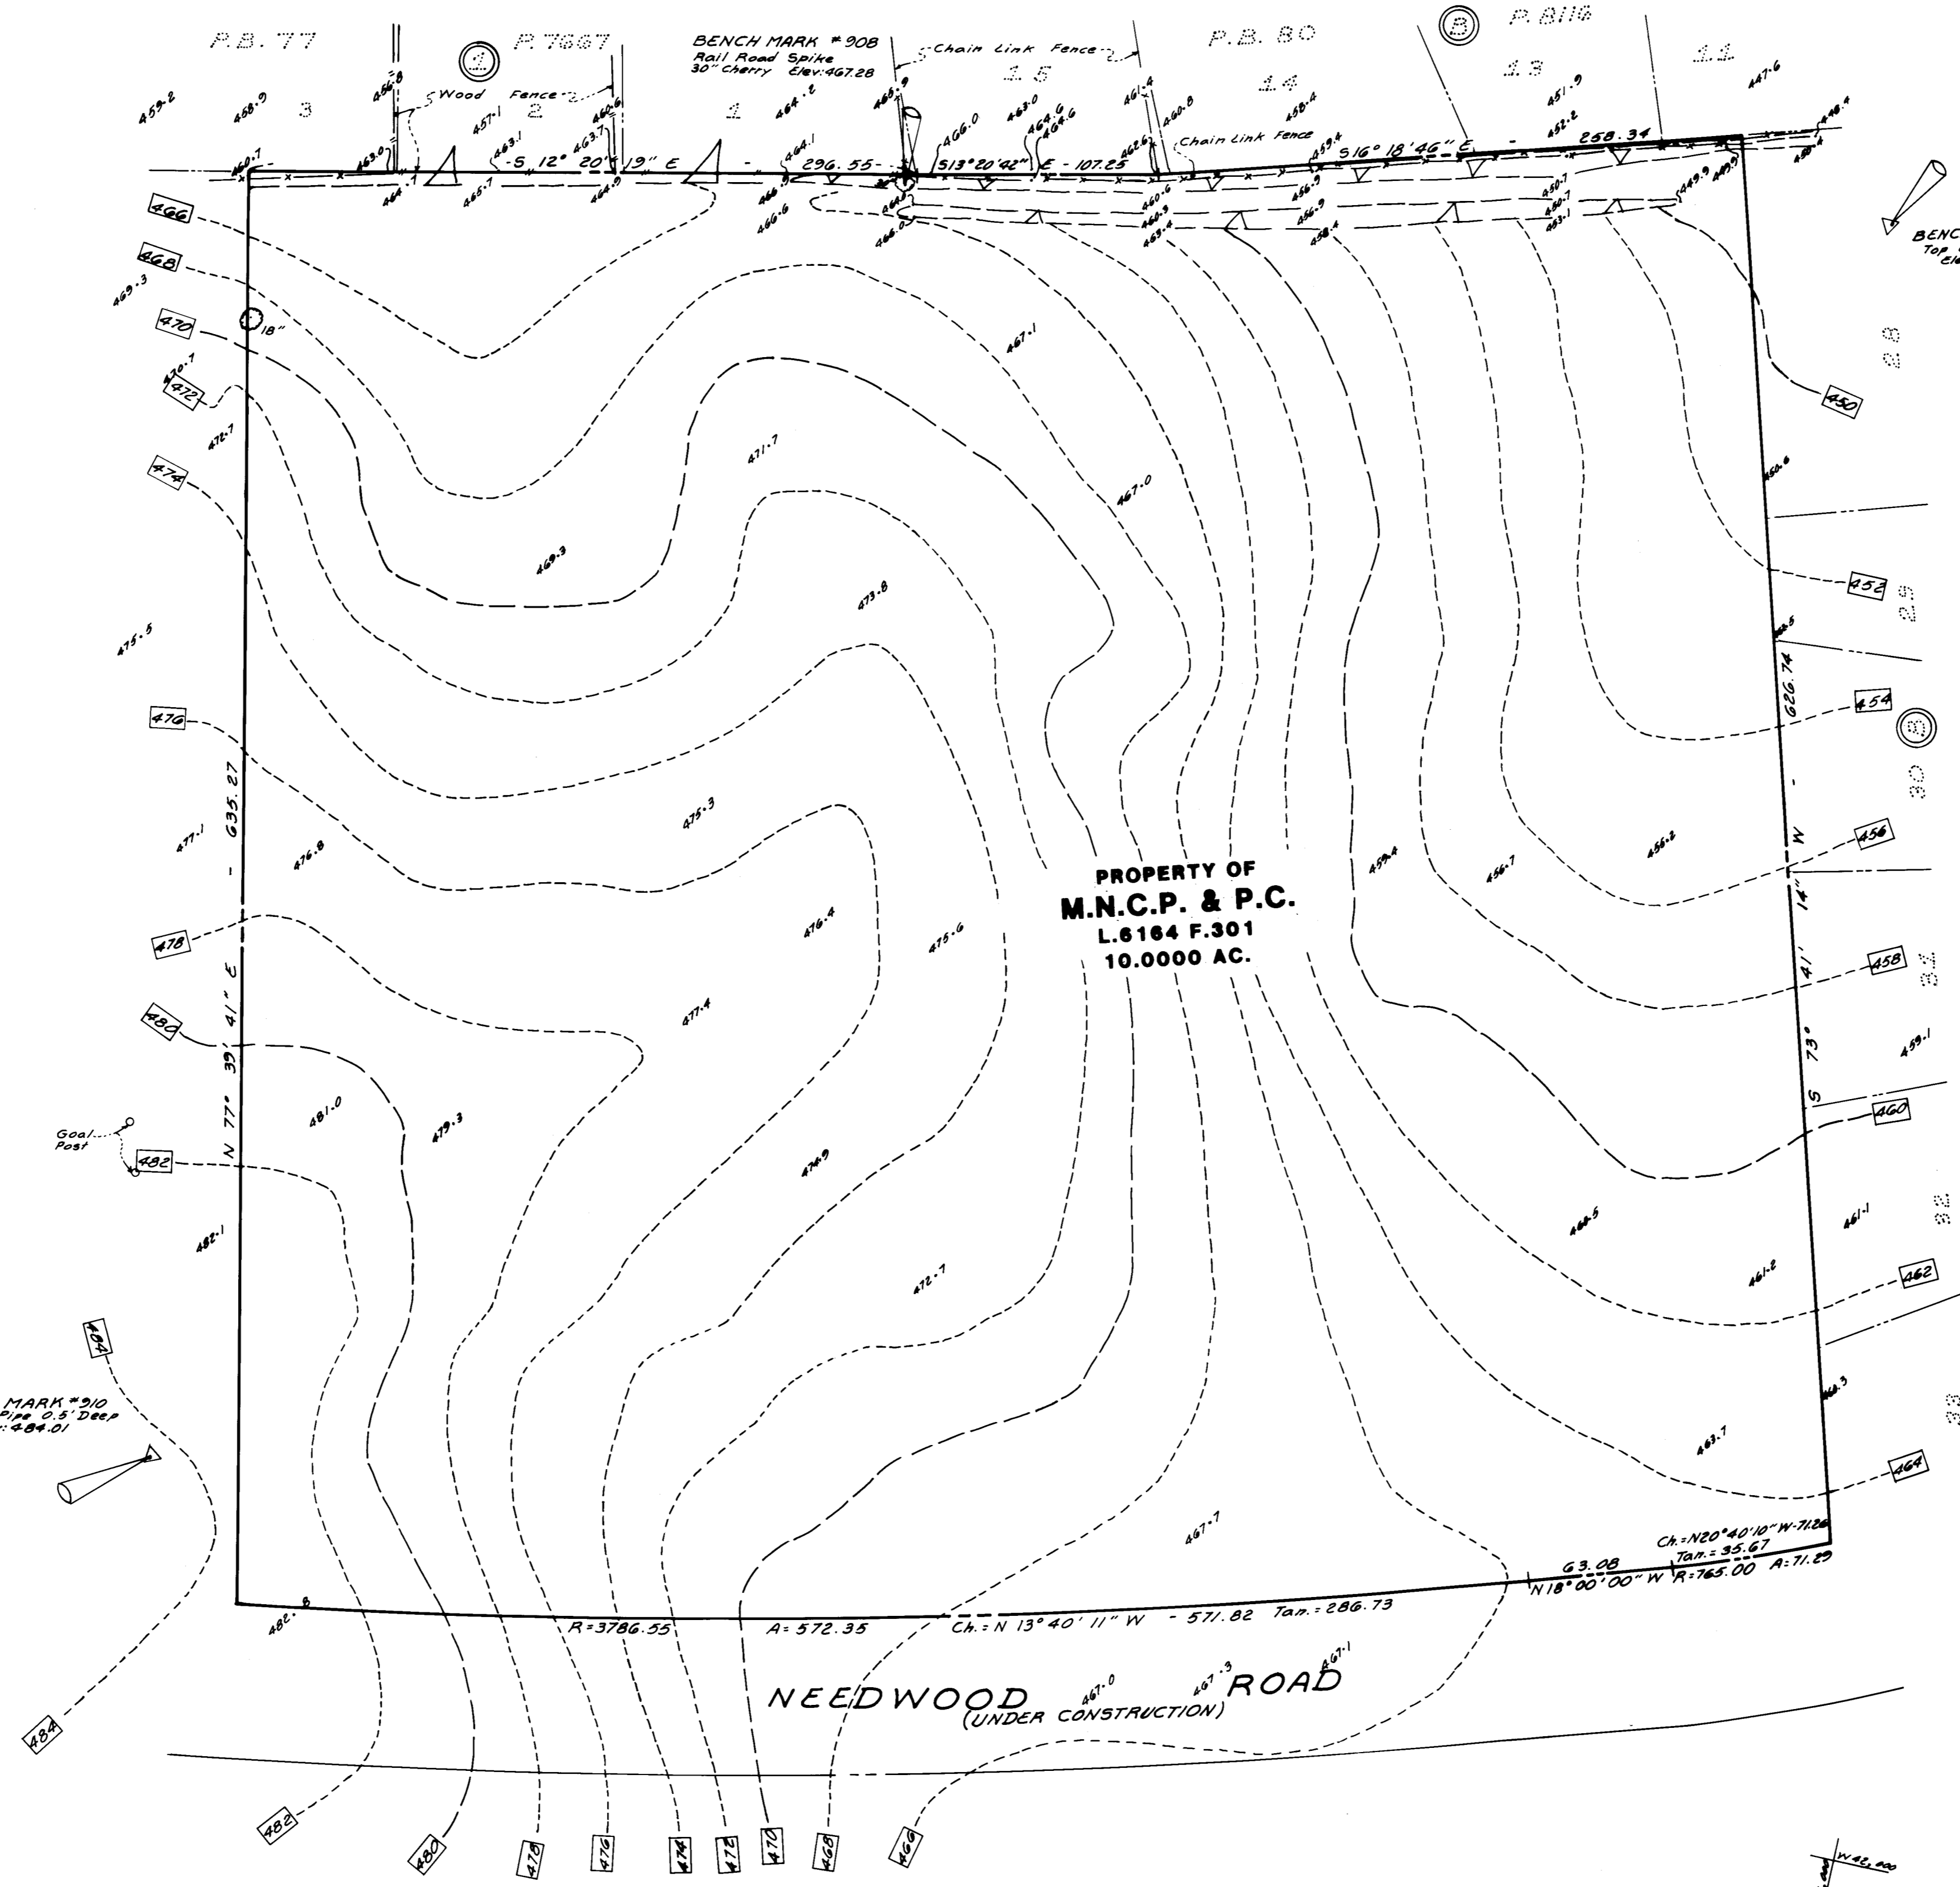

M.N.C.P. & P.C.
L. 4373 F. 374

PLAT THREE
P.B. 121 P. 4255

PROPERTY OF
M.N.C.P. & P.C.
L. 6164 F. 301
10.0000 AC.

NEEDWOOD ROAD
(UNDER CONSTRUCTION)

PETTIT & GRIFFIN, INC.
L. 6118 P. 195

- NOTES:
1. Horizontal and vertical information shown hereon was established by the survey office of Washington Suburban Sanitary Commission.
 2. Contour interval - 2 feet.

SURVEYOR'S CERTIFICATE

I hereby certify that the topographic information shown hereon is correct and that it was obtained from an actual transit-tape survey.

Jan. 30, 1984
Date

Douglas W. Du Val
DOUGLAS W. DU VAL
Md. Reg. Land Surveyor, #10764

DESIGN	DRAFT	CZ	APPROVED
SHEET	1	OF	1
DATE	JAN 1984	SCALE	1" = 50'
FILE NO.	13-097-088		