


Vicinity Map
Scale: 1" = 2000'

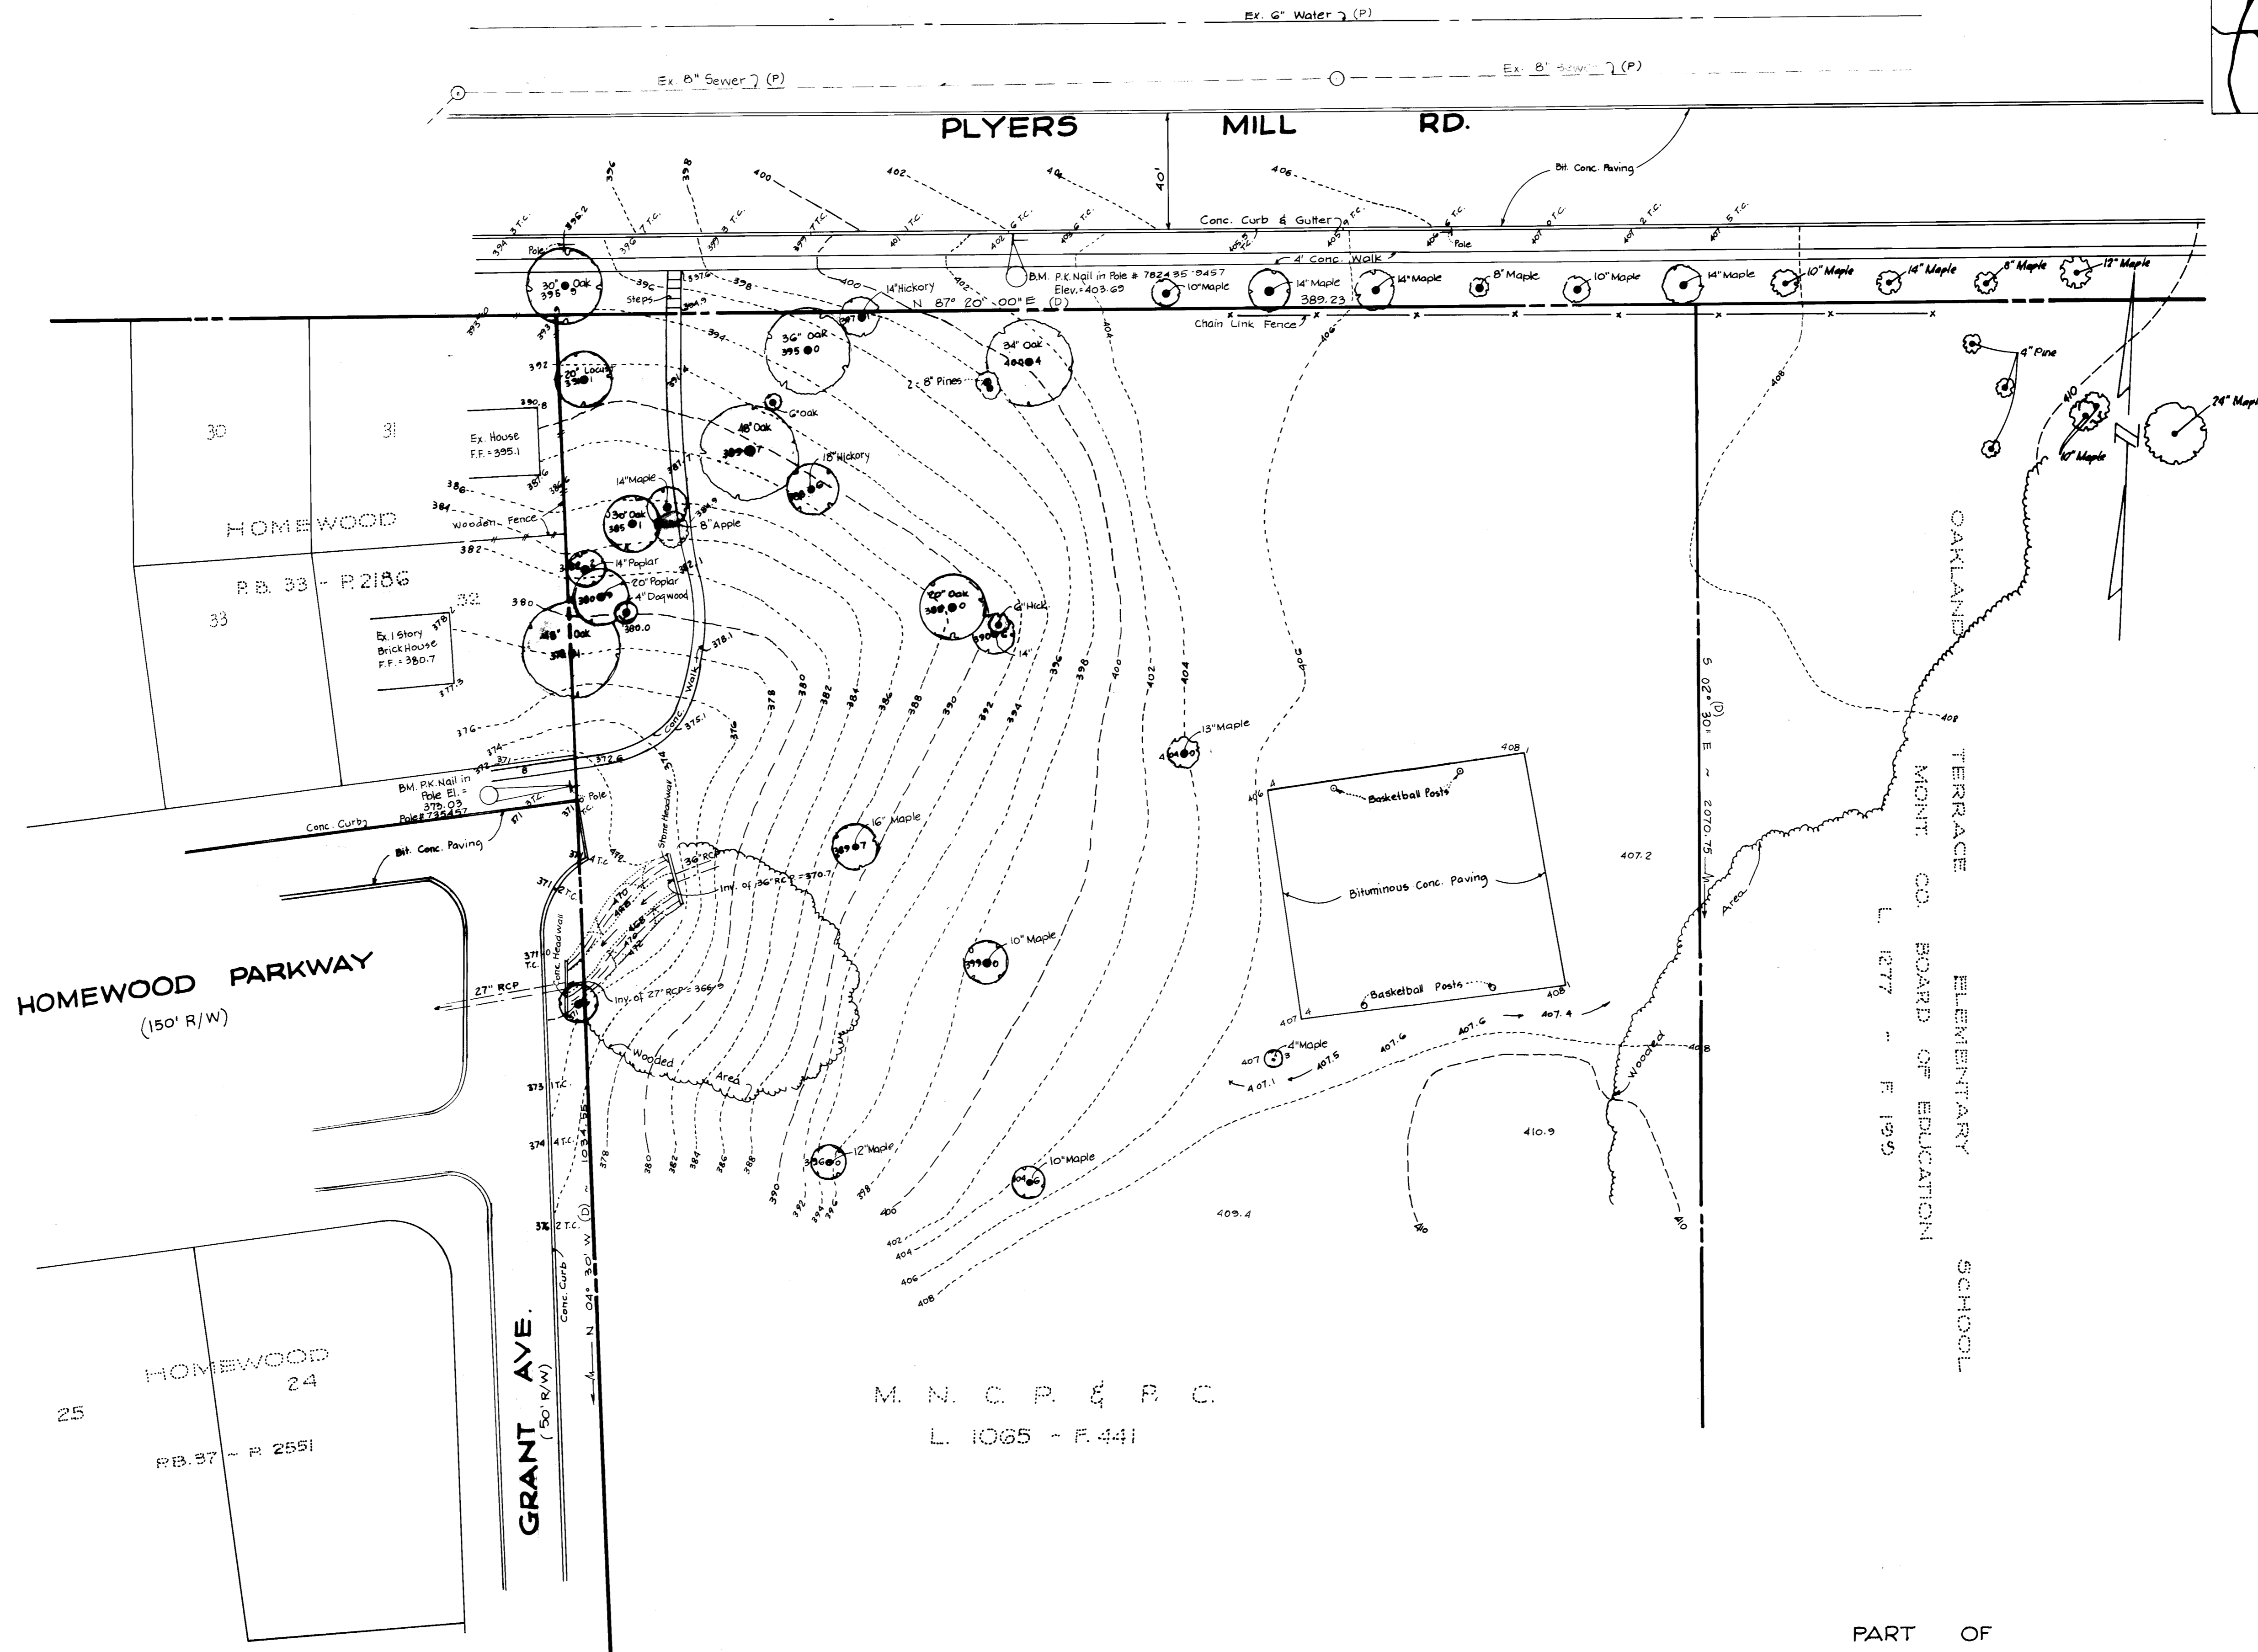

M. N. C. P. & P. C.
L. 1065 - P. 441

PART OF

DATE	REVISION	DRAFTING CHECK DESIGN CHECK <i>ALB</i>	PREPARED FOR: JOHN BIRDA'S M.N.C.P. & P.C. 9500 BRUNETT AVE. SILVER SPRING, MD. 20901	CIVIL ENGINEERS ■ LAND PLANNERS ■ LAND SURVEYORS OYSTER, IMUS AND PETZOLD, INC. 3113 REEDE DRIVE ■ WHEATON ■ MARYLAND ■ 20811	PLAT OF TOPOGRAPHIC SURVEY	PART OF CAPITOL VIEW/HOMEWOOD LOCAL PARK WHEATON ELECTION DISTRICT 13, MONTGOMERY COUNTY, MD.	DATE	JOB NO.
							Nov./87	736 M-1
SCALE							SHEET NO.	
1" = 30'							1 of 1	