


WSSC Meridian
Scale: 1"=100'

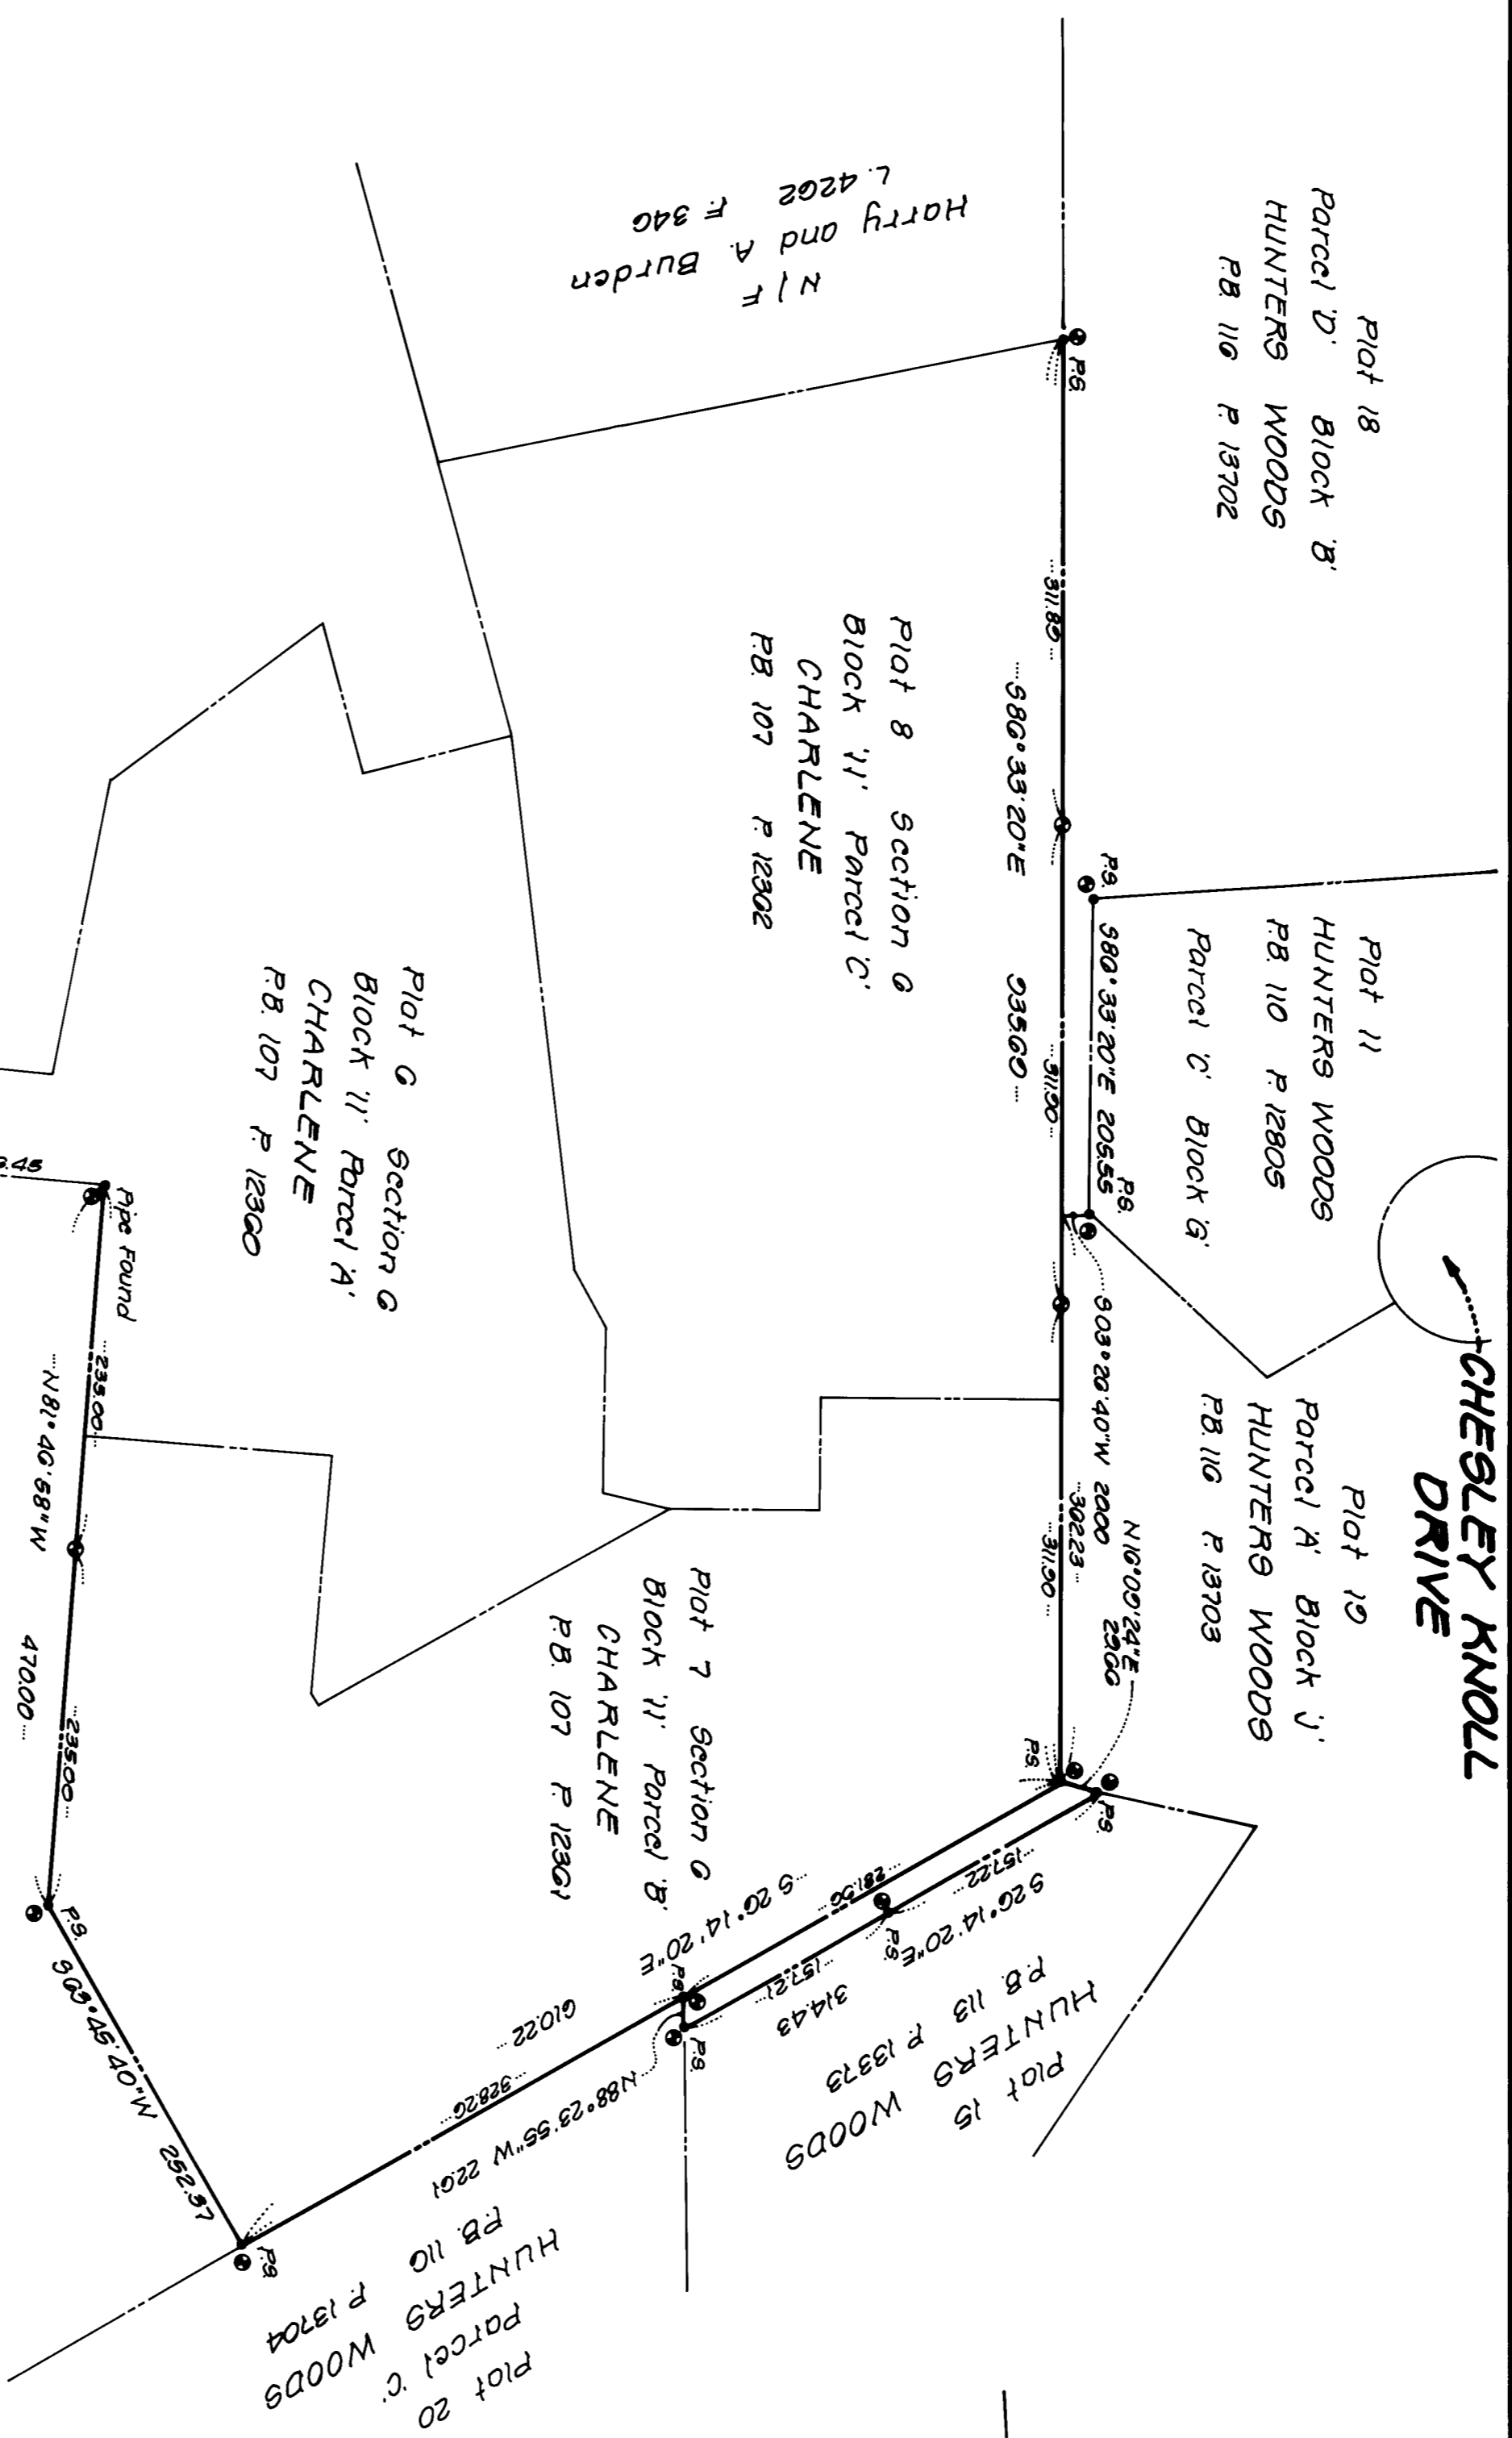

- LEGEND**
- Pa. - Pin set (with 1/2 cap)
 - = Park Line Pole Set

SURVEYORS CERTIFICATE
I hereby certify that permanent property corner markers and park line poles are in place as shown.

Date 6-9-86
Paul K. Miller
Professional Land Surveyor
Maryland # 2154



OWNER
Maryland National Capital Park & Planning Commission

PLAT OF MONUMENTATION
PARTS OF
HUNTERS WOODS CONSERVATION AREA
AND
CHARLENE LOCAL PARK

PAUL K. MILLER & ASSOCIATES
GATHERSBURG ELECTION DISTRICT NO. 3
MONTGOMERY COUNTY, MARYLAND
VUNE, 1986
SCALE: 1"=100'

PAUL K. MILLER & ASSOCIATES
541 DENFIELD ROAD
SEVERNA PARK, MARYLAND 21446
PHONE: 301-647-1822