
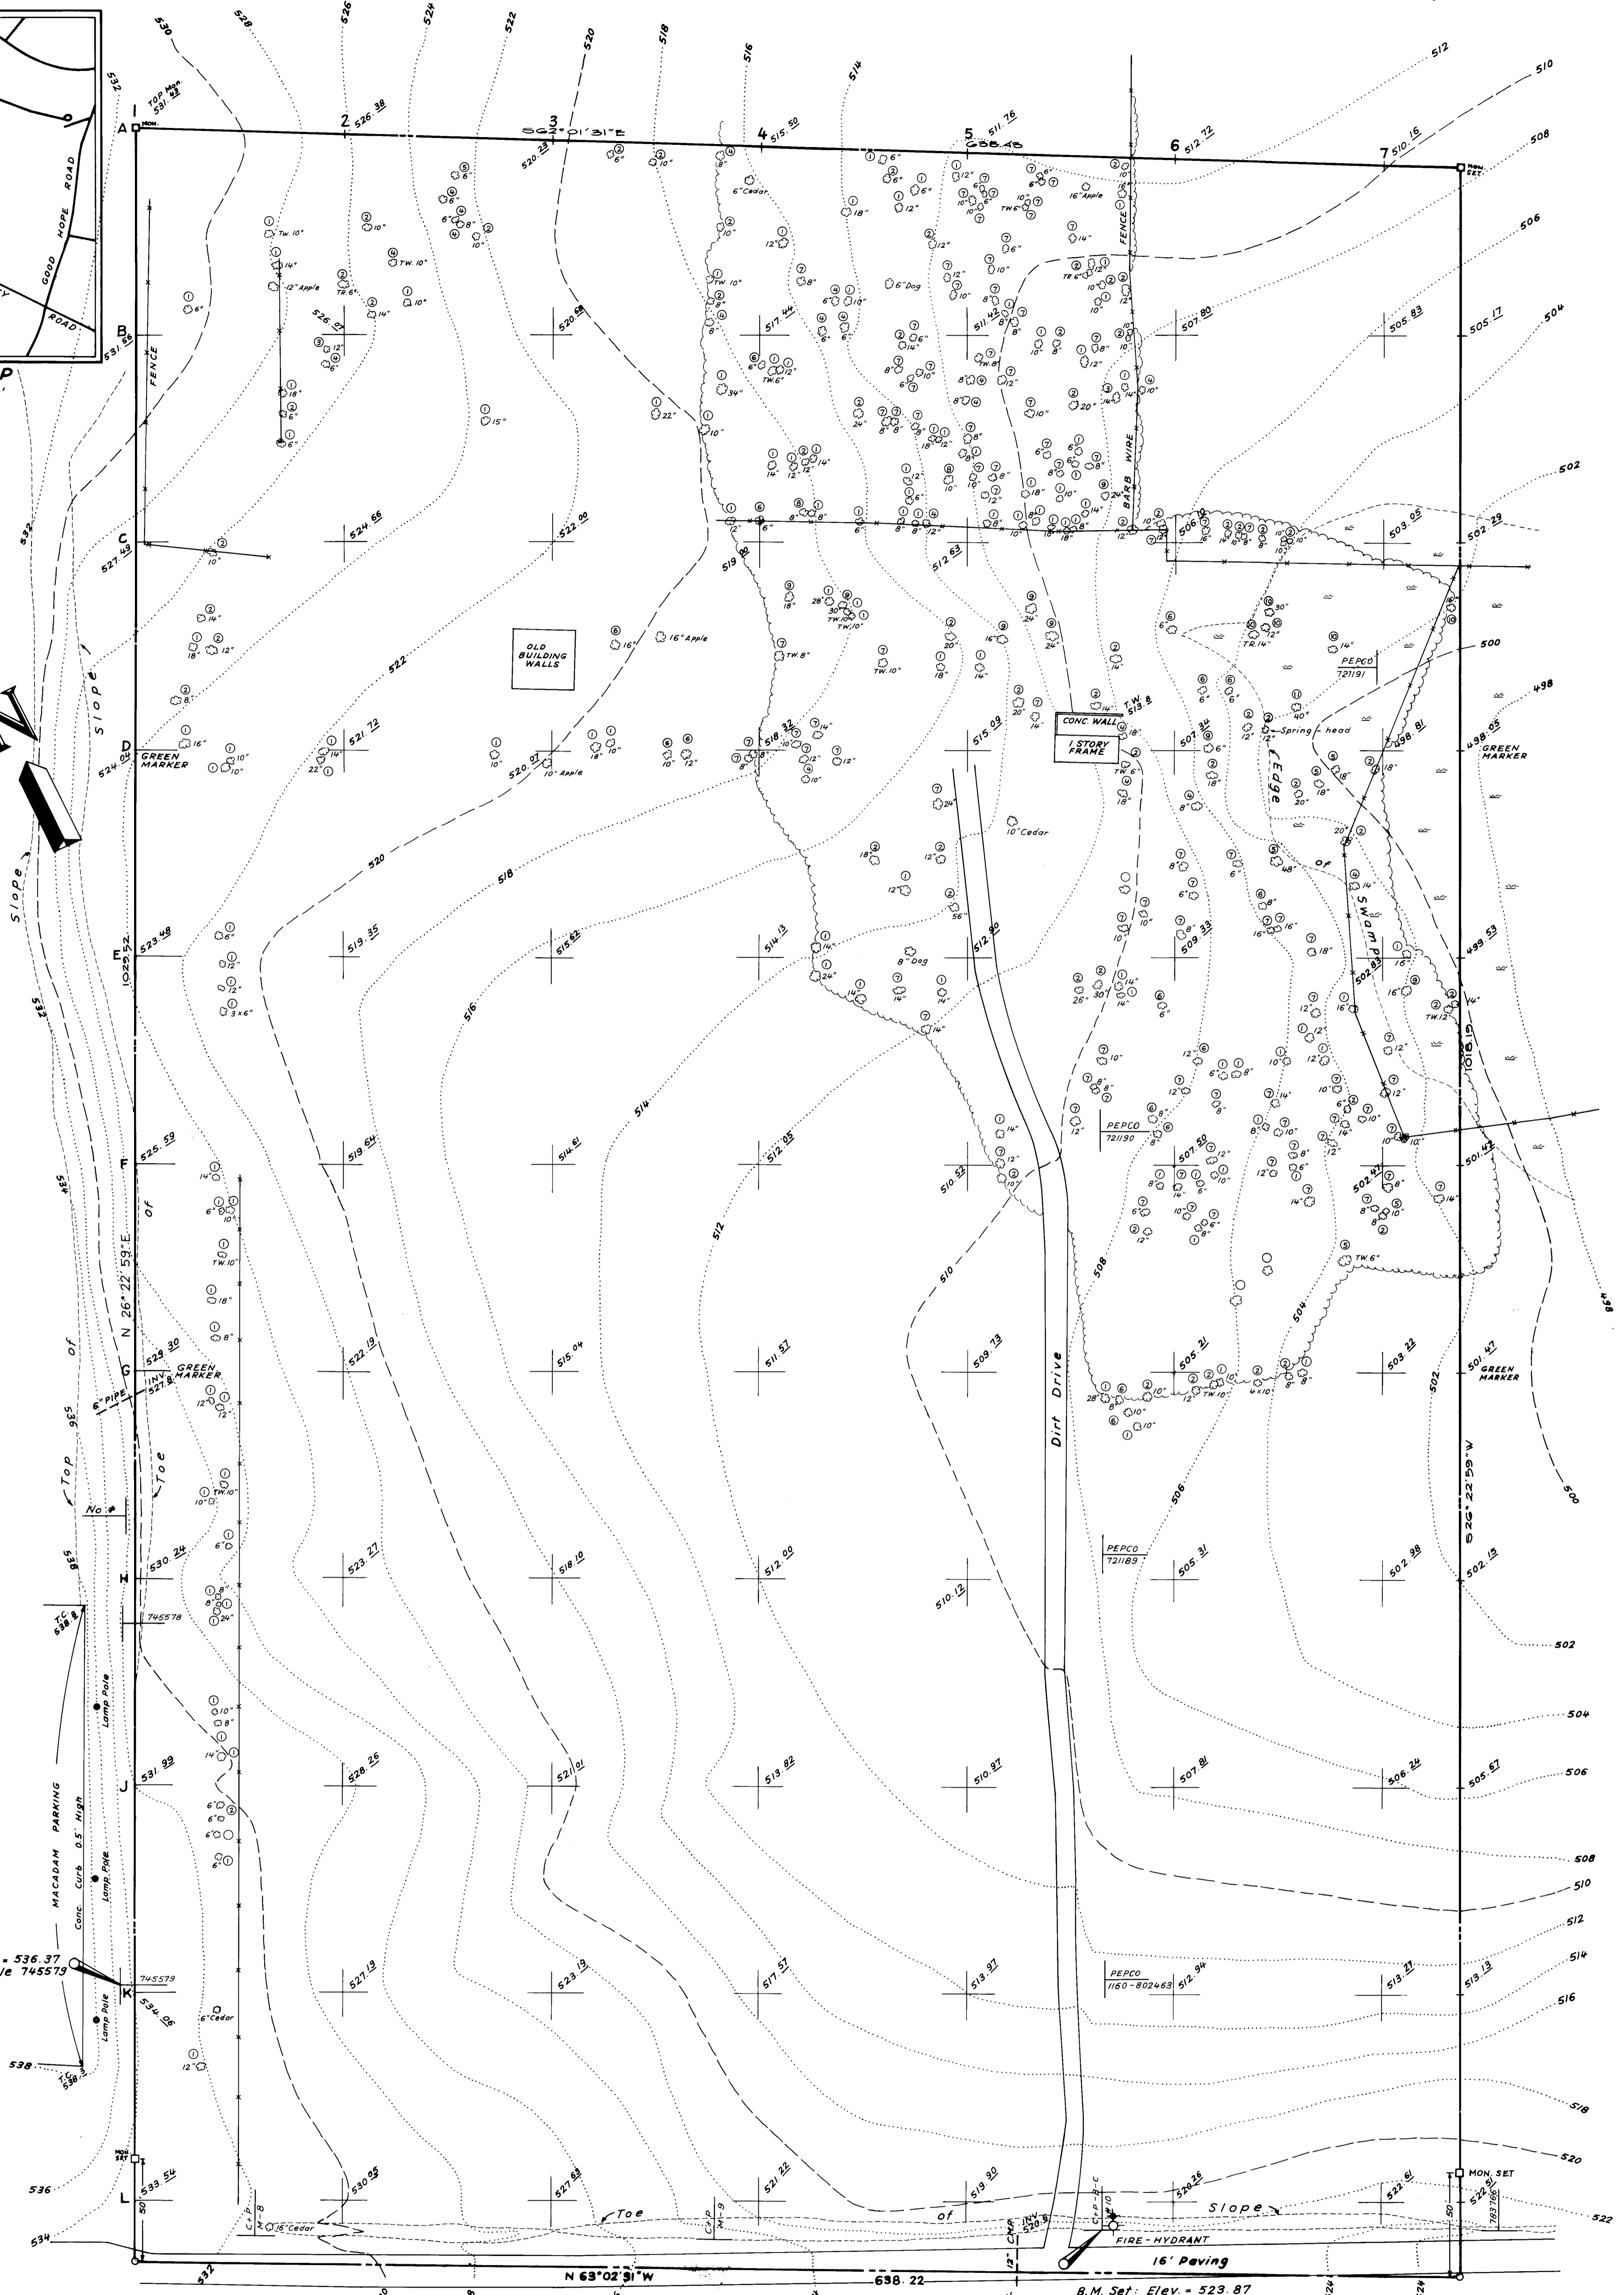


VICINITY MAP  
SCALE: 1" = 2000'

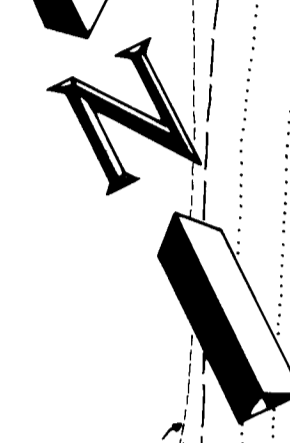

**TREE-LEGEND**

- Cherry
- Maple
- Poplar
- Elm
- Gum
- Mulberry
- Locust
- Hickory
- Walnut
- Willow
- Sycamore

BRIGGS - CHANEY ROAD

**TOPOGRAPHIC SURVEY  
CLOVERLY LOCAL PARK**

PART OF M. A. & M. H. ANSELMO PROPERTY  
LIBER 1628 FOLIO 49  
ELECTION DISTRICT No. 5

MONTGOMERY COUNTY, MARYLAND

SCALE: 1" = 40'

FEBRUARY, 1973

FREY, SHEEHAN, STOKER, & ASSOC., INC.  
LAND PLANNING CONSULTANTS  
919 GIST AVENUE  
SILVER SPRING, MARYLAND  
588-3110