


PARKING LOT

NOTE: WSSC B.M. #4875 on WATER FOUNTAIN

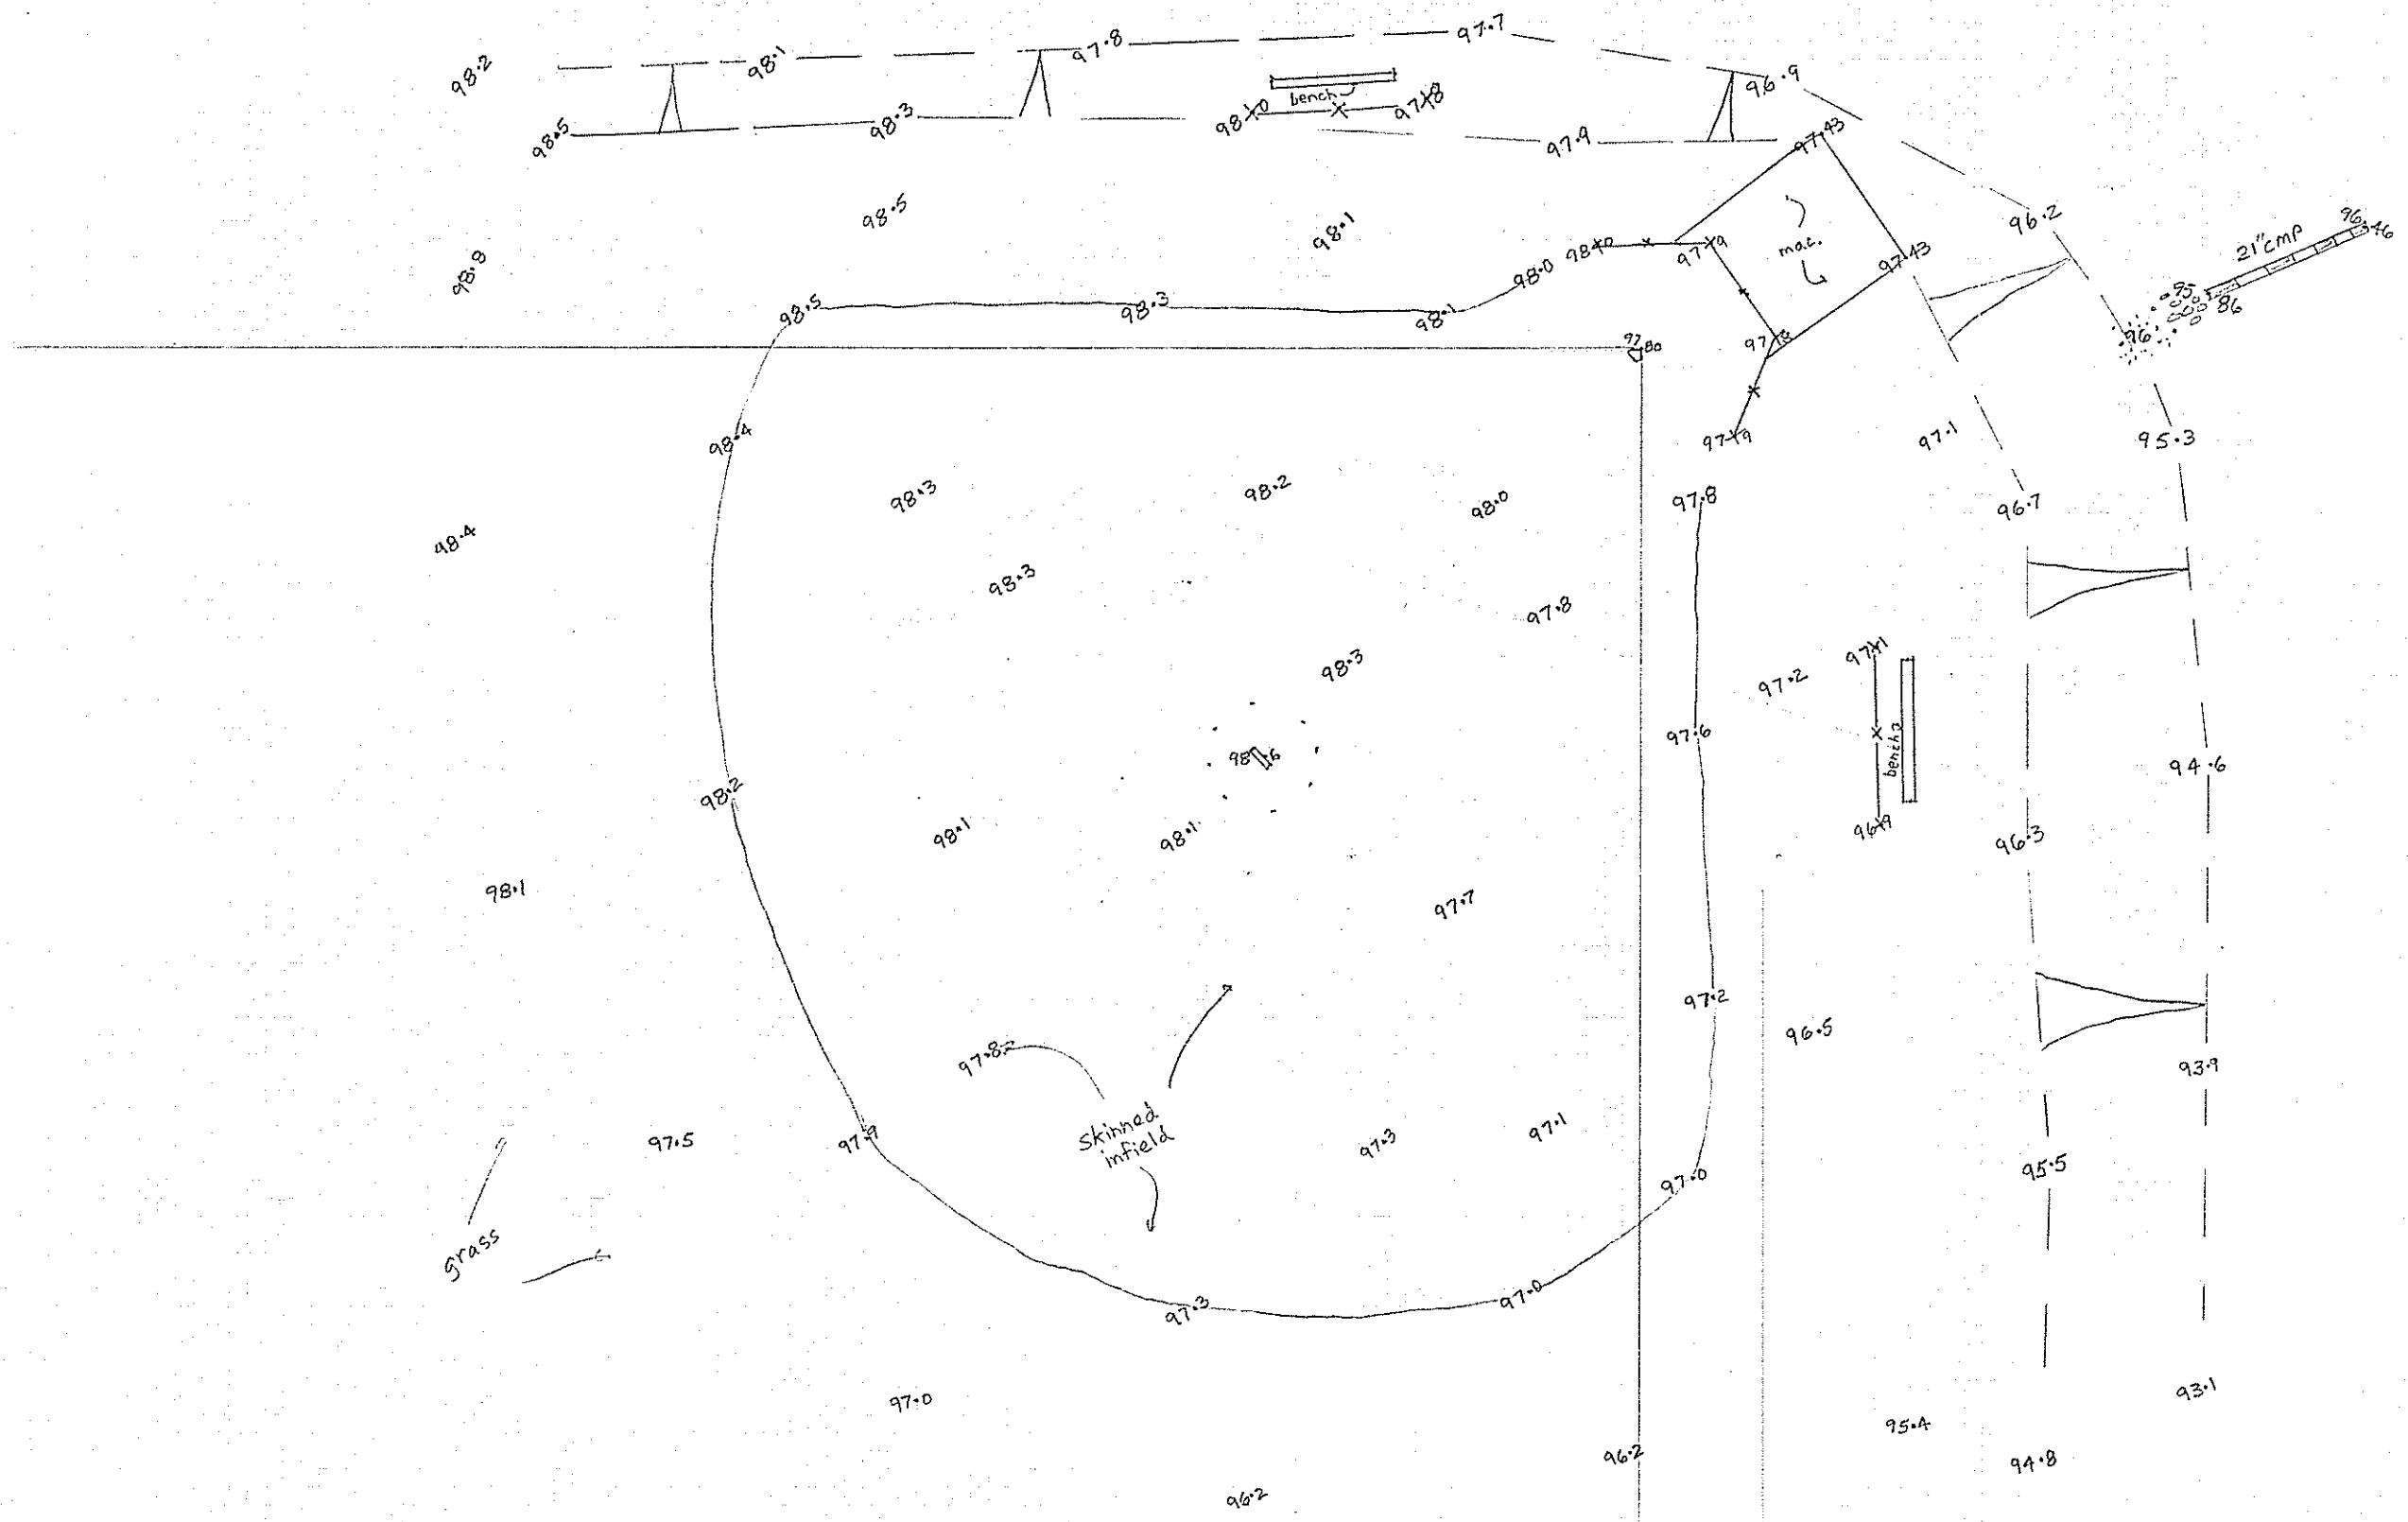

10" oak  
100.0  
assumed  
cut mill

TENNIS COURT

CLOYERLY L.P.  
1"=20'  
assumed elev.

June '92