



RUTH CHASE ET AL
Liber 3249 ~ Folio 517

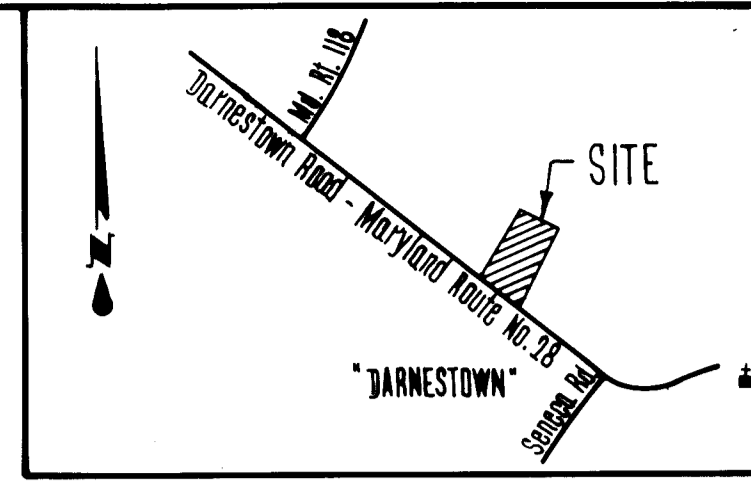

VICINITY MAP
Scale: 1" = 2,000'

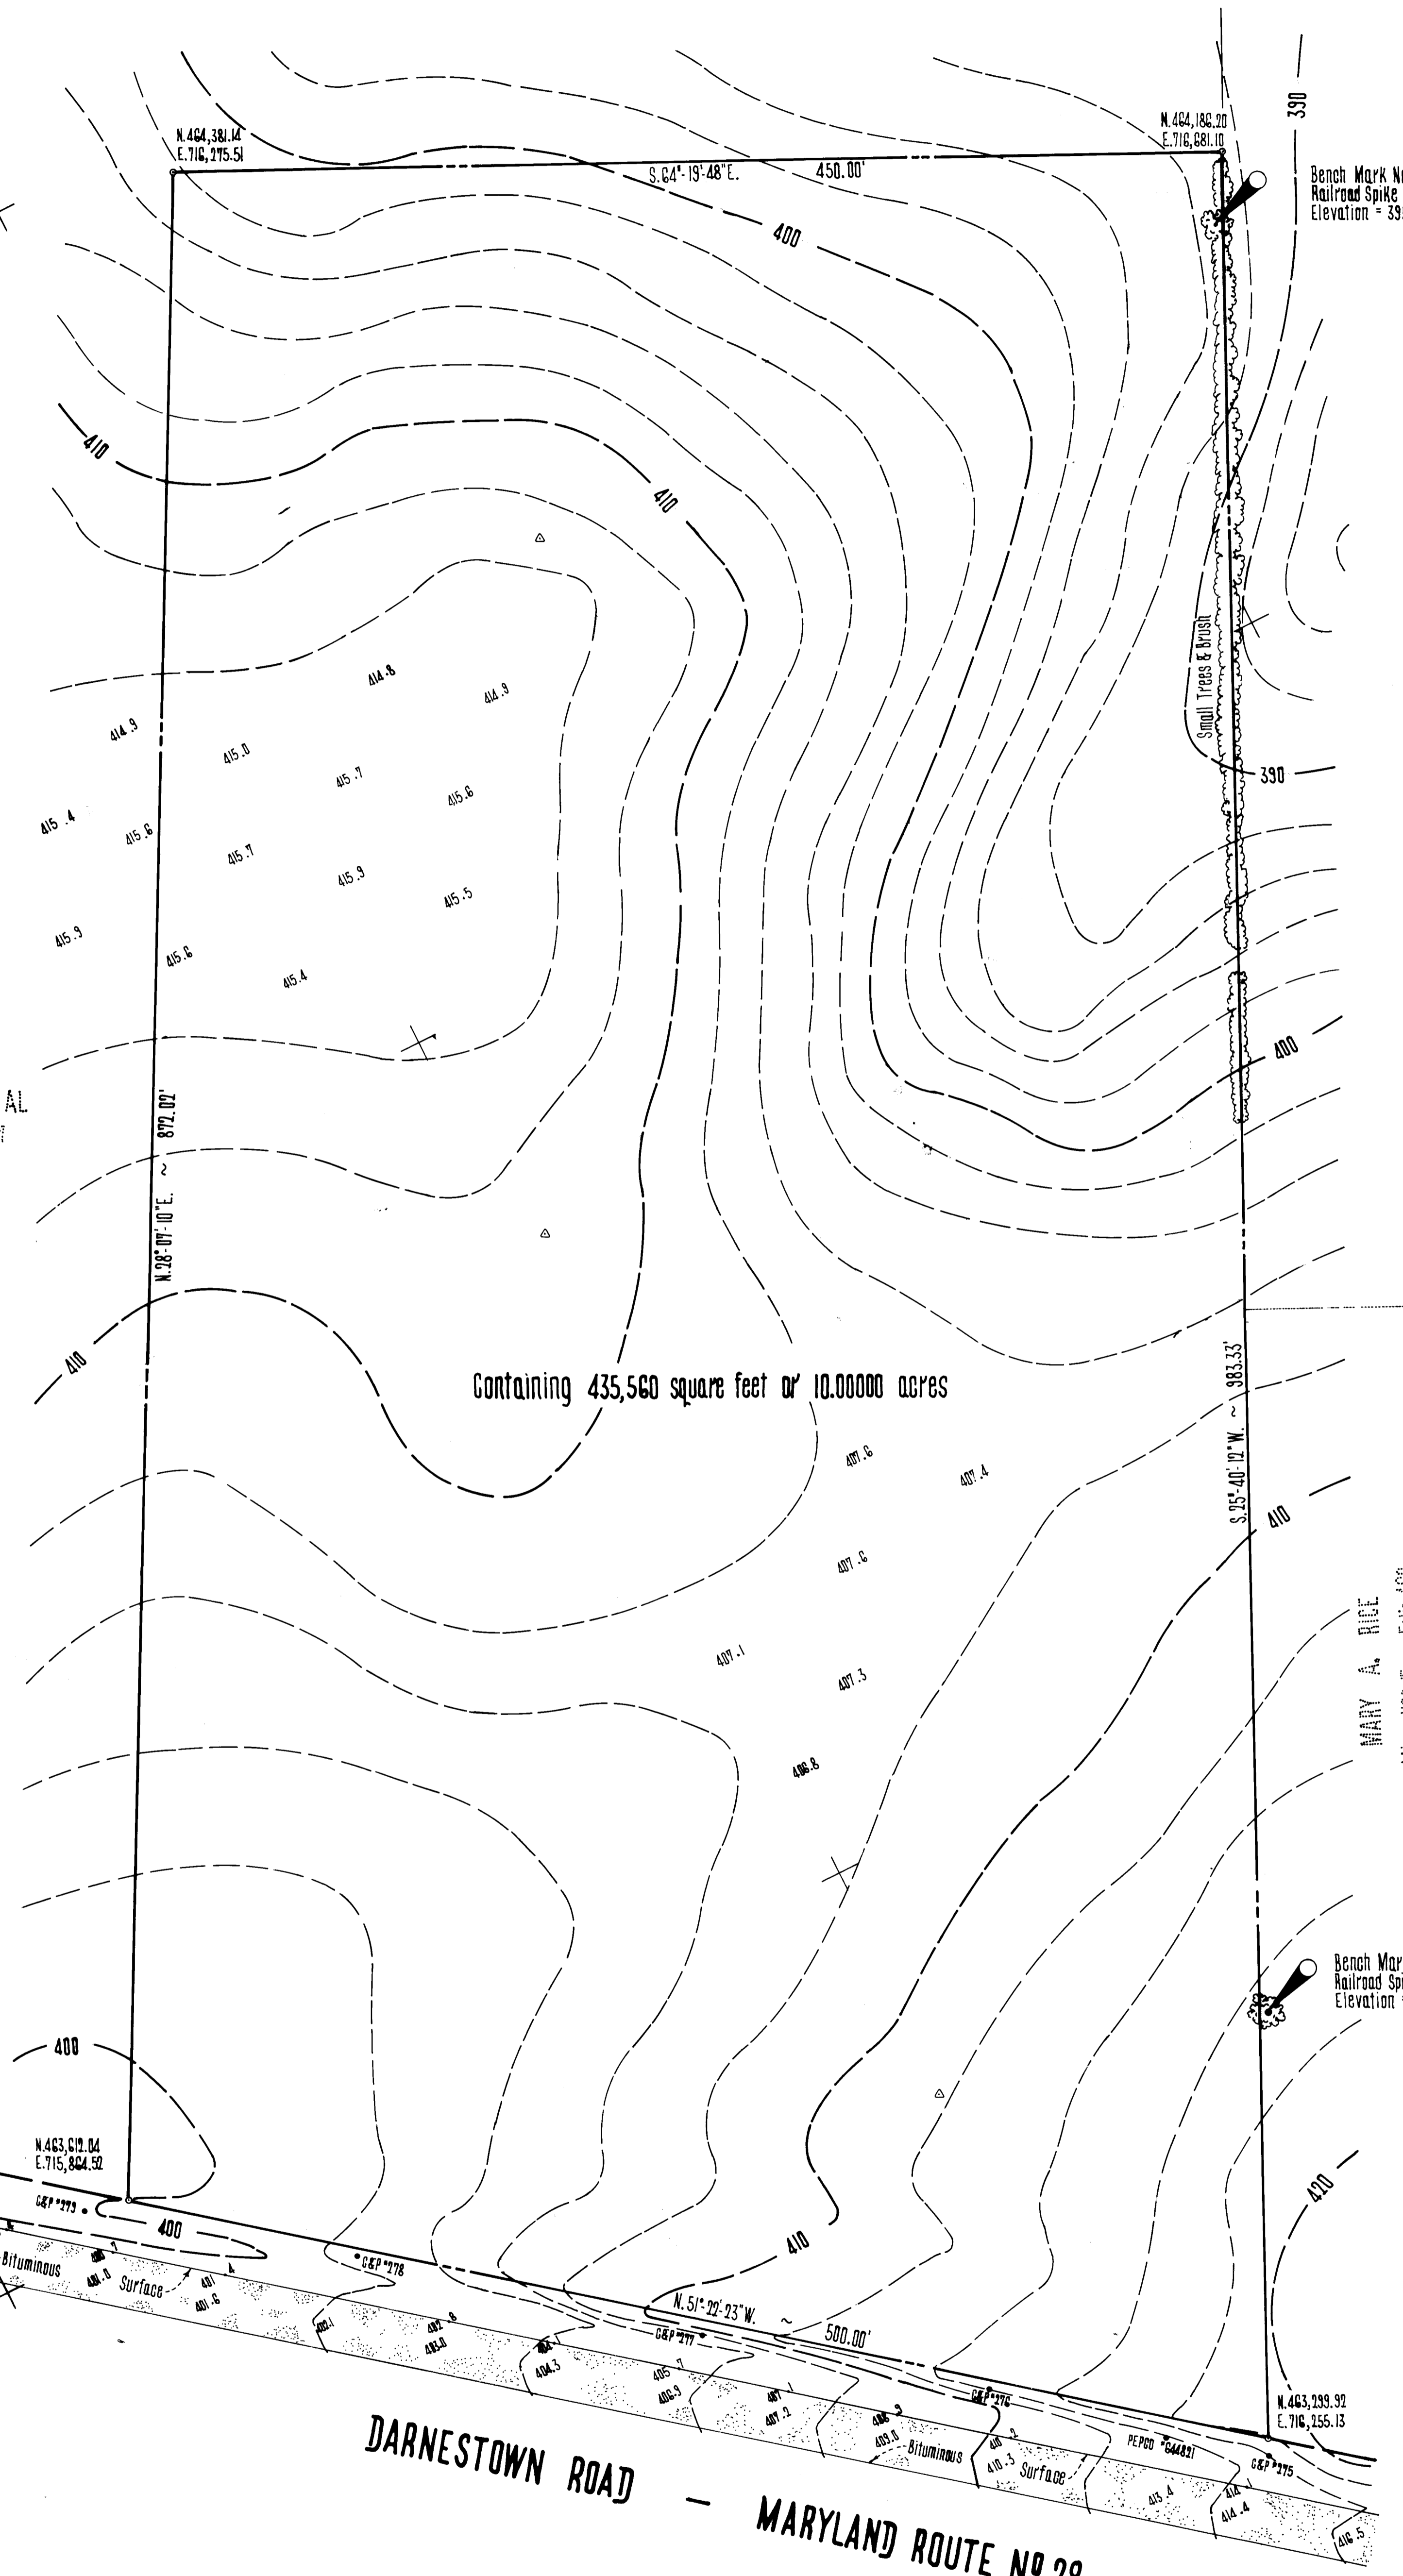

Containing 435,560 square feet or 10.00000 acres

QUINCE ORCHARD ASSOC., INC.
Liber 3431 ~ Folio 318

RUTH CHASE ET AL
Liber 3249 ~ Folio 517

MARY A. RICE
Liber 4687 ~ Folio 460

DARNESTOWN ROAD - MARYLAND ROUTE NO 28

SURVEYOR'S CERTIFICATE

I hereby certify that the information shown hereon is based on field survey data and is correct to the best of my knowledge and belief.

Date: Jan. 7, 1977

R. Humphrey Cissel
R. Humphrey Cissel
Professional Land Surveyor
Maryland No. 4687

TOPOGRAPHIC SURVEY
DARNESTOWN LOCAL PARK
Darnestown (6th) Election District
Montgomery County, Maryland
Scale: 1" = 40' January, 1976
R. HUMPHREY CISSEL, SURVEYS
3 West Argyle Street
Rockville, Maryland 20850
301 782-2660