
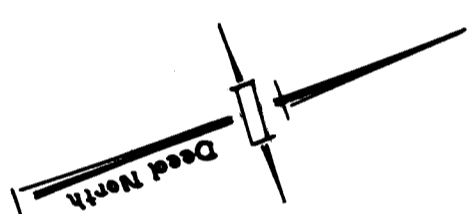


SURVEYOR'S CERTIFICATE



I hereby certify that the plan shown hereon is correct.

Date *Oct 11/1976*

R.K. Maddox
 R.K. MADDOX, COUNTY SURVEYOR
 M.D. RES. # 225

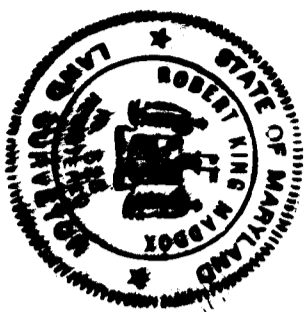

VICINITY MAP
 NO SCALE

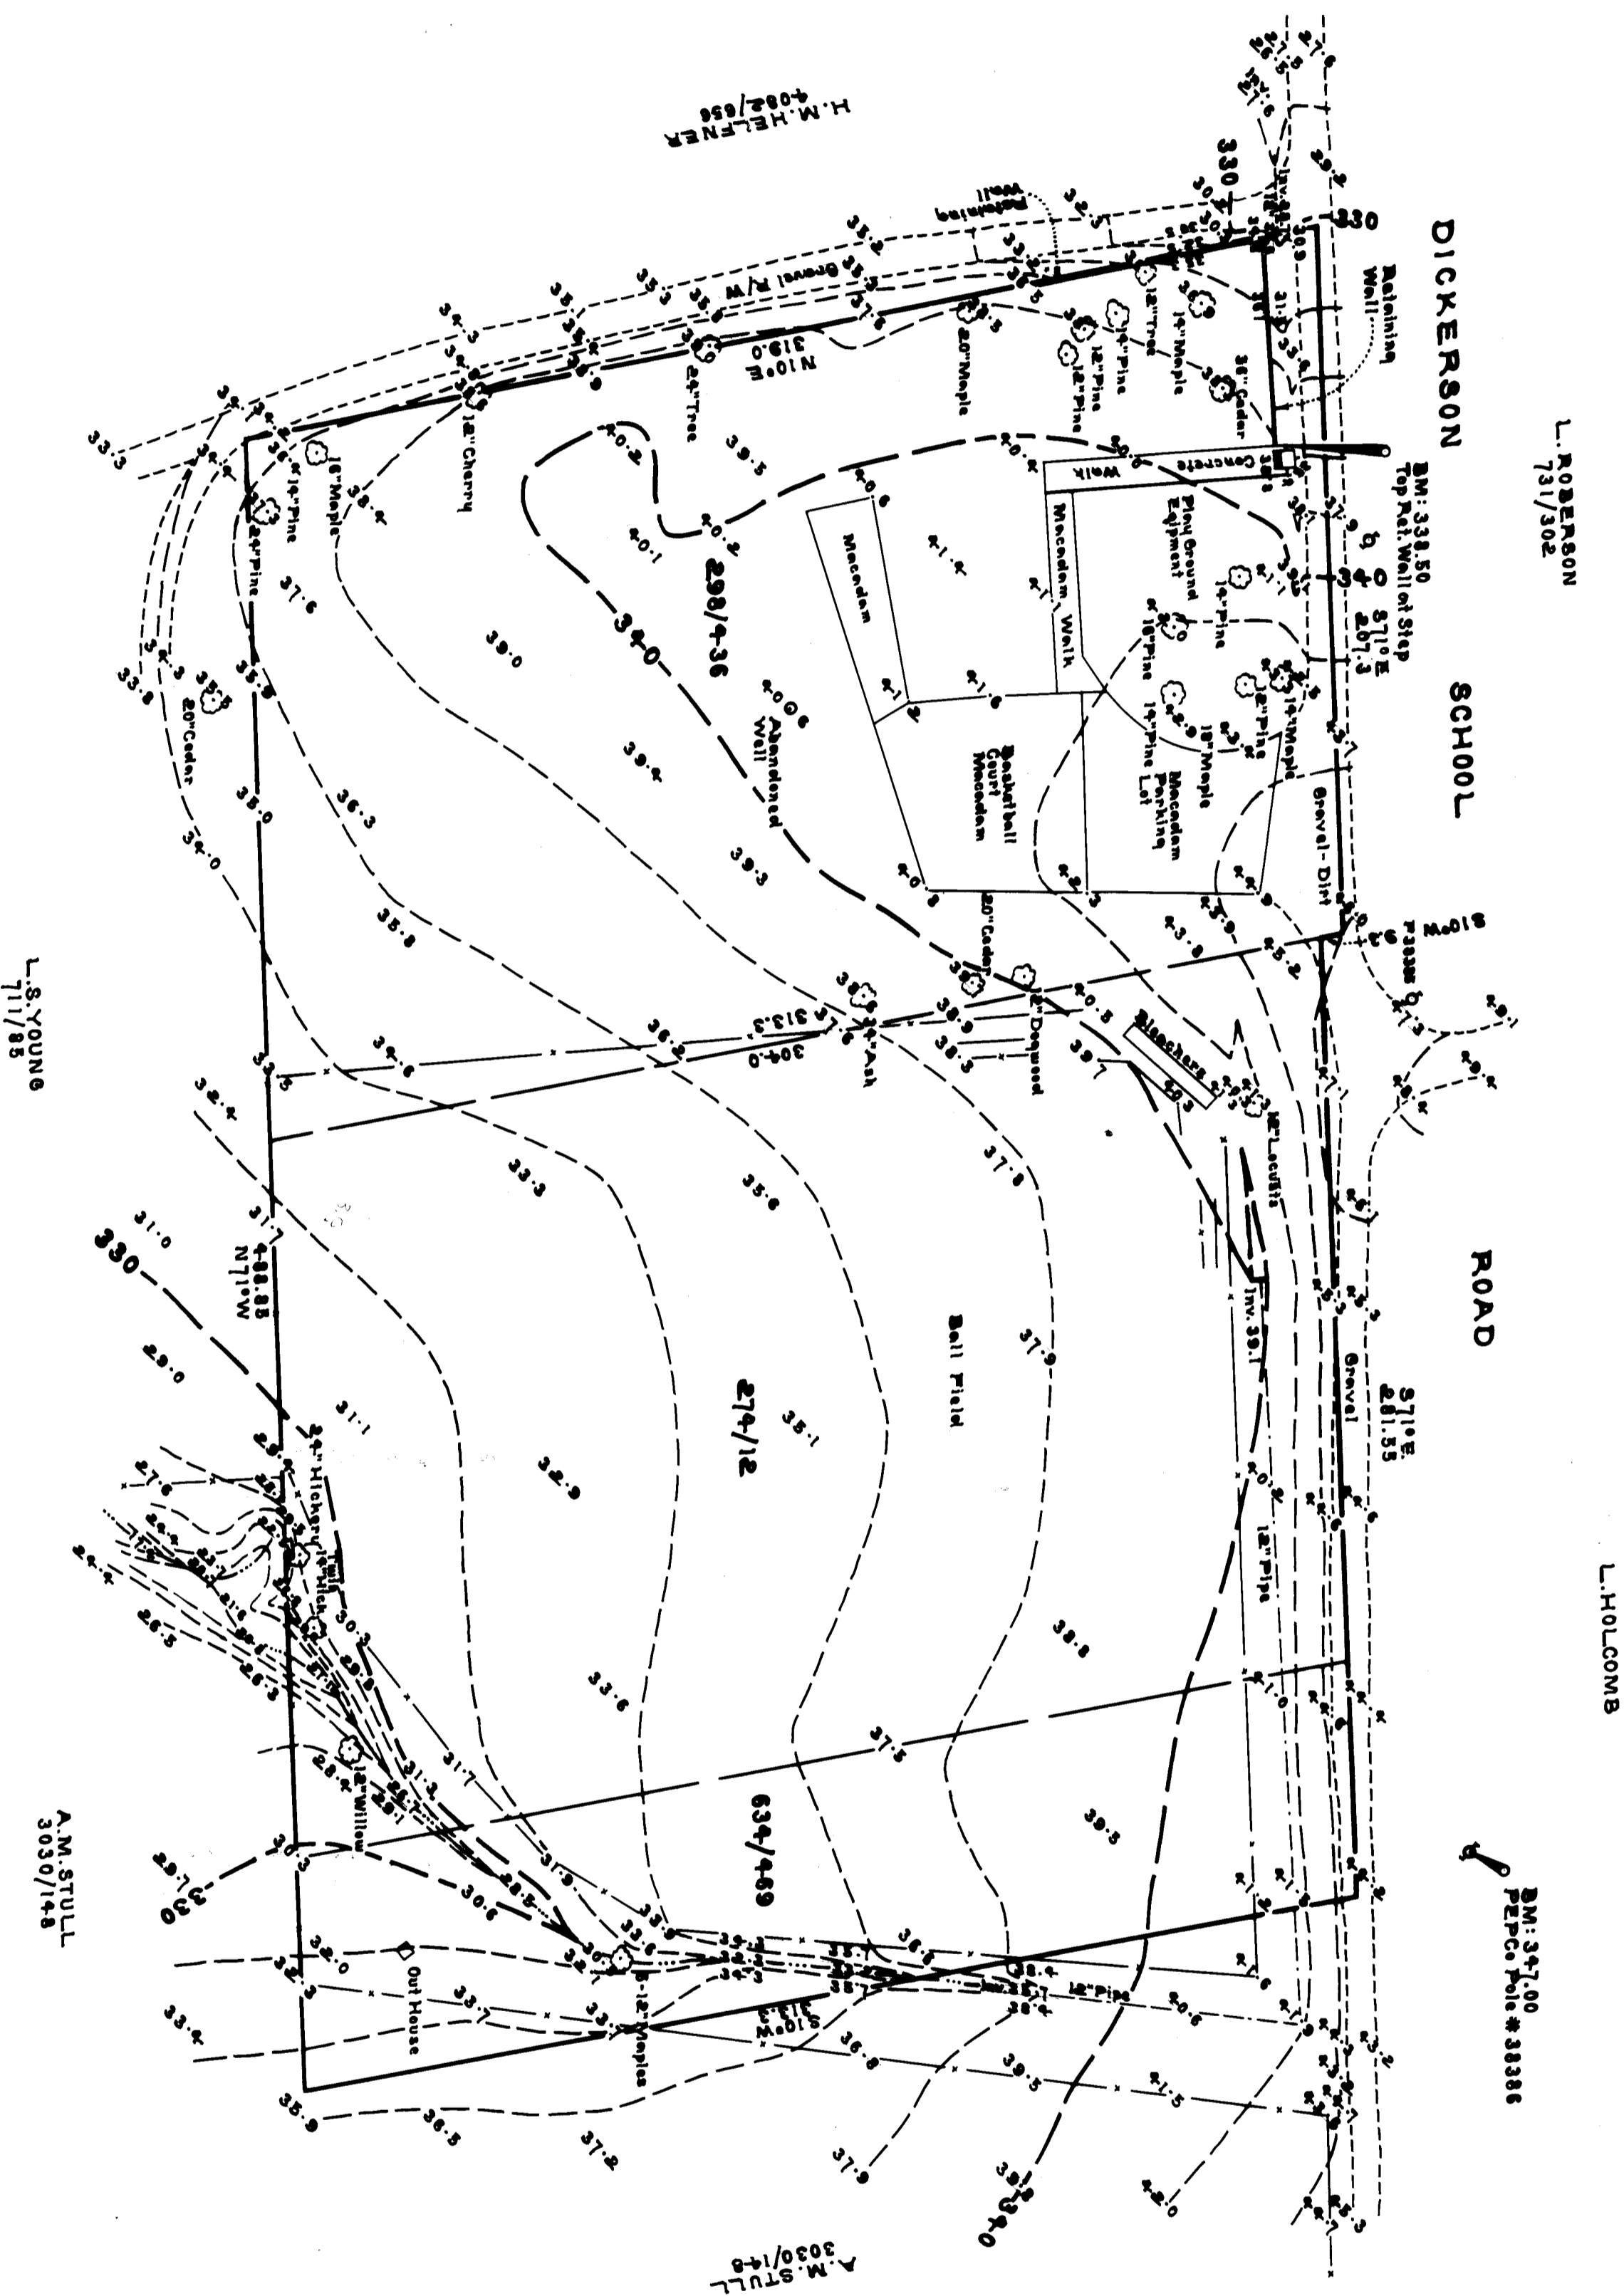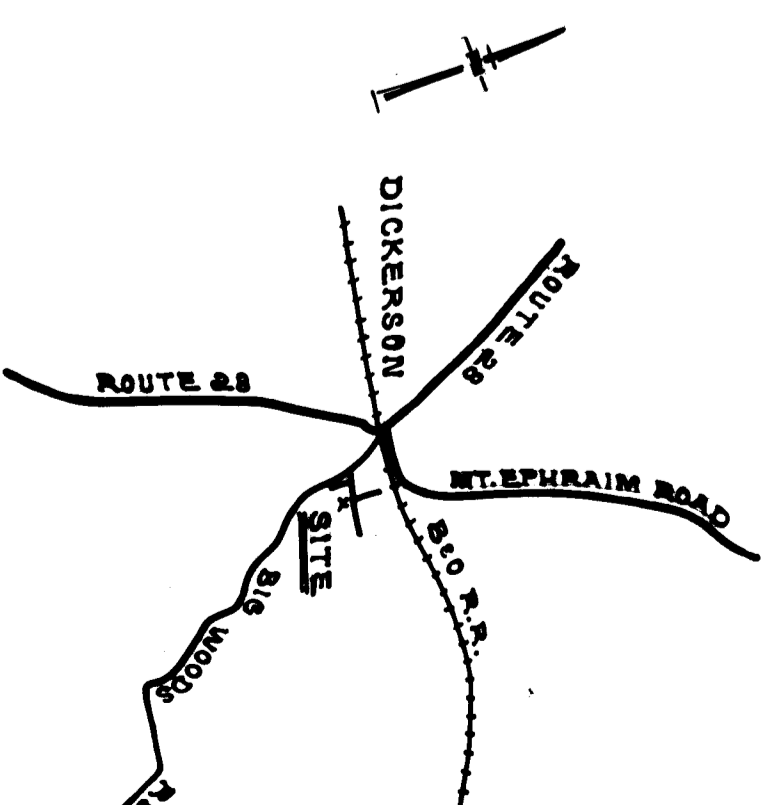

**PLAT OF
 TOPOGRAPHIC SURVEY & DEED PLAT
 PARTS OF TRACTS OF LAND CALLED
 "BEALUS GOOD WILL" etc.
 DICKERSON LOCAL PARK**

BARNESVILLE DISTRICT - N9111
 MONTGOMERY COUNTY, MARYLAND
 OCTOBER, 1976
 SCALE: 1"=40'

NOTE:
 This is not a Property Line Survey, boundary taken from Deeds.