


TOPOGRAPHIC SURVEY  
**GLENFIELD LOCAL PARK**  
 WHEATON ELECTION DISTRICT NO13  
 MONTGOMERY COUNTY, MARYLAND  
 SCALE : 1" = 50'

- BENCH MARKS**
- BENCH MARK #1 EL. = 417.48  
 NAIL IN BASE OF CIP POLE #1/D
  - BENCH MARK #2 EL. = 393.88  
 SPIKE IN EAST SIDE OF CIP POLE #2/B
  - BENCH MARK #3 EL. = 408.48  
 NAIL IN 18" DIAMETER TREE, NW CORNER OF PROPERTY.
  - BENCH MARK #4 EL. = 420.03  
 TOP CONC. MONUMENT WITH BRASS DISC STAMPED 9/4E
  - BENCH MARK #5 EL. = 413.86  
 TOP CONC. MONUMENT WITH BRASS DISC STAMPED 9/4F
- NOTE:**  
 UTILITIES ARE FROM FIELD LOCATIONS AND AVAILABLE RECORDS.

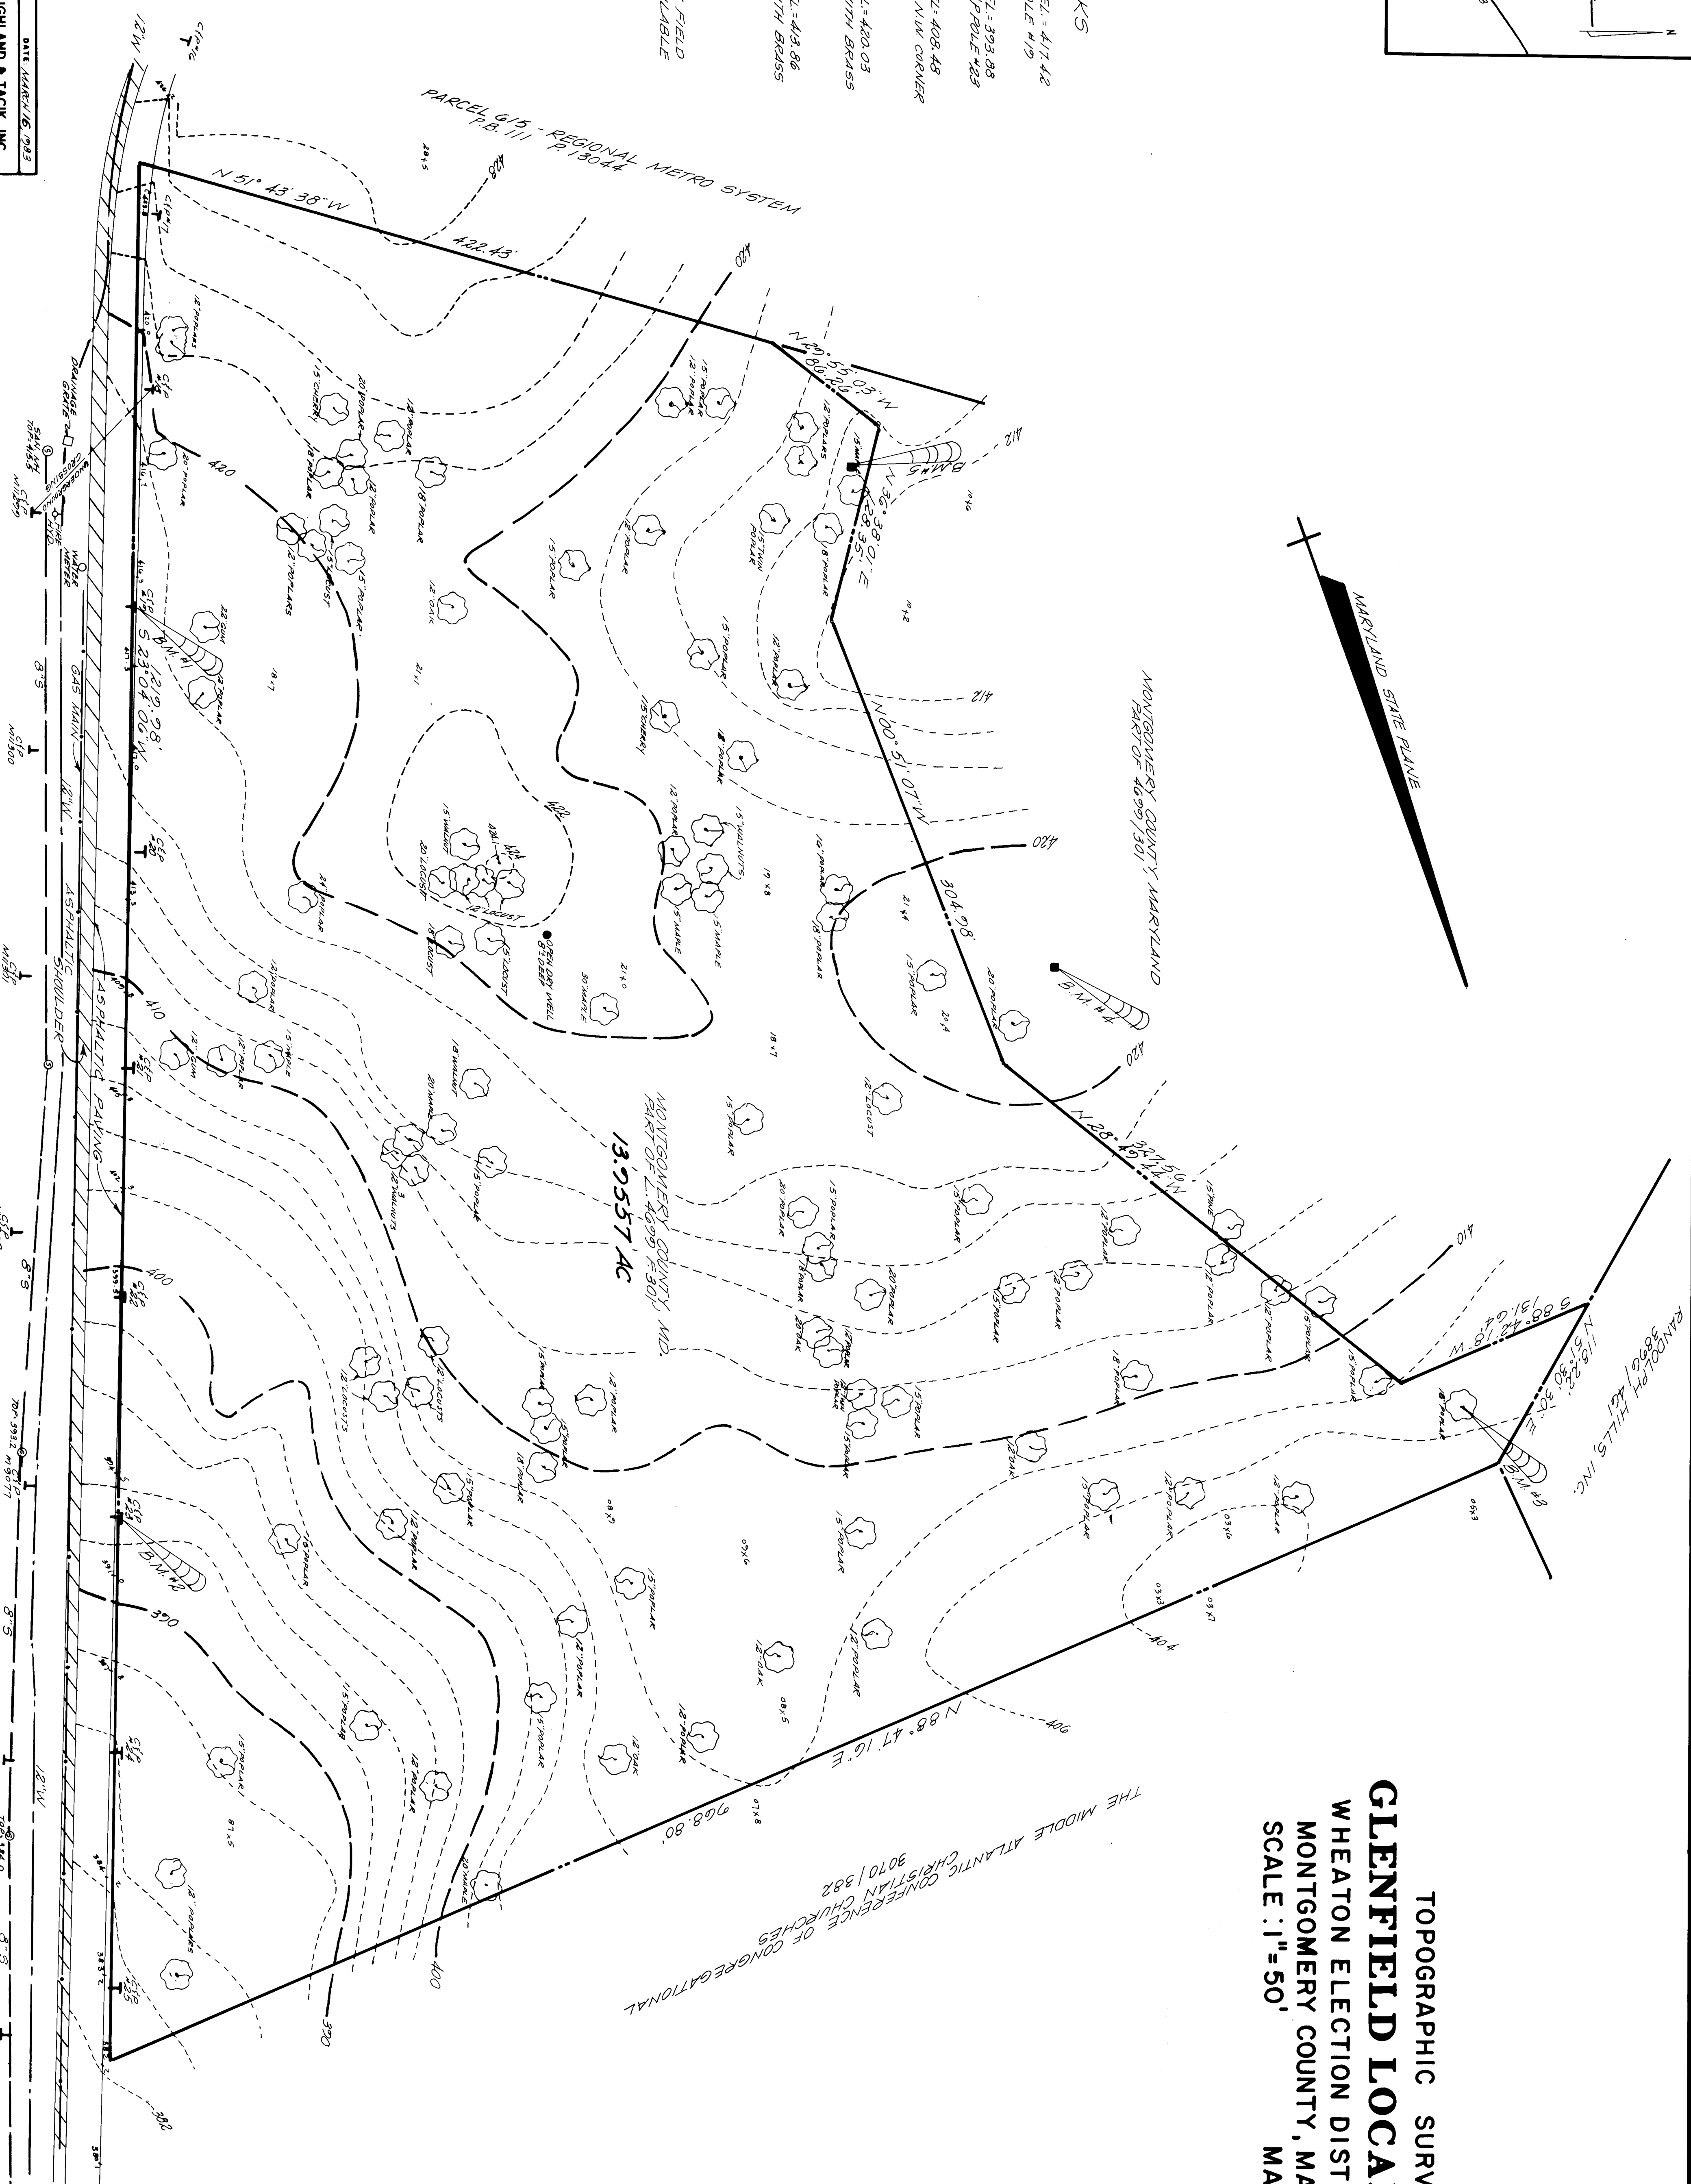

SCALE: 1" = 50'  
 DATE: 11/26/83  
 SNIDER, BLANCHARD, LAUGHLAND & TACK, INC.  
 SURVEYORS & ENGINEERS  
 LAND PLANNING CONSULTANTS  
 10 EAST CUMBER ST.  
 FREDERICK, MD. 21701  
 (301) 762-4800  
 2 PERSHING DR. SUITE 214  
 GAITHERSBURG, MD. 20878  
 (301) 748-5100