


VICINITY MAP  
1" = 2000'

CO-ORDINATE TABLE		
N <sup>o</sup>	NORTH	EAST
1	20624.858	9850.983
2	20485.223	9329.856
3	20551.392	9297.100
4	20338.552	8963.162
5	19796.365	9108.814
6	19984.007	10011.517

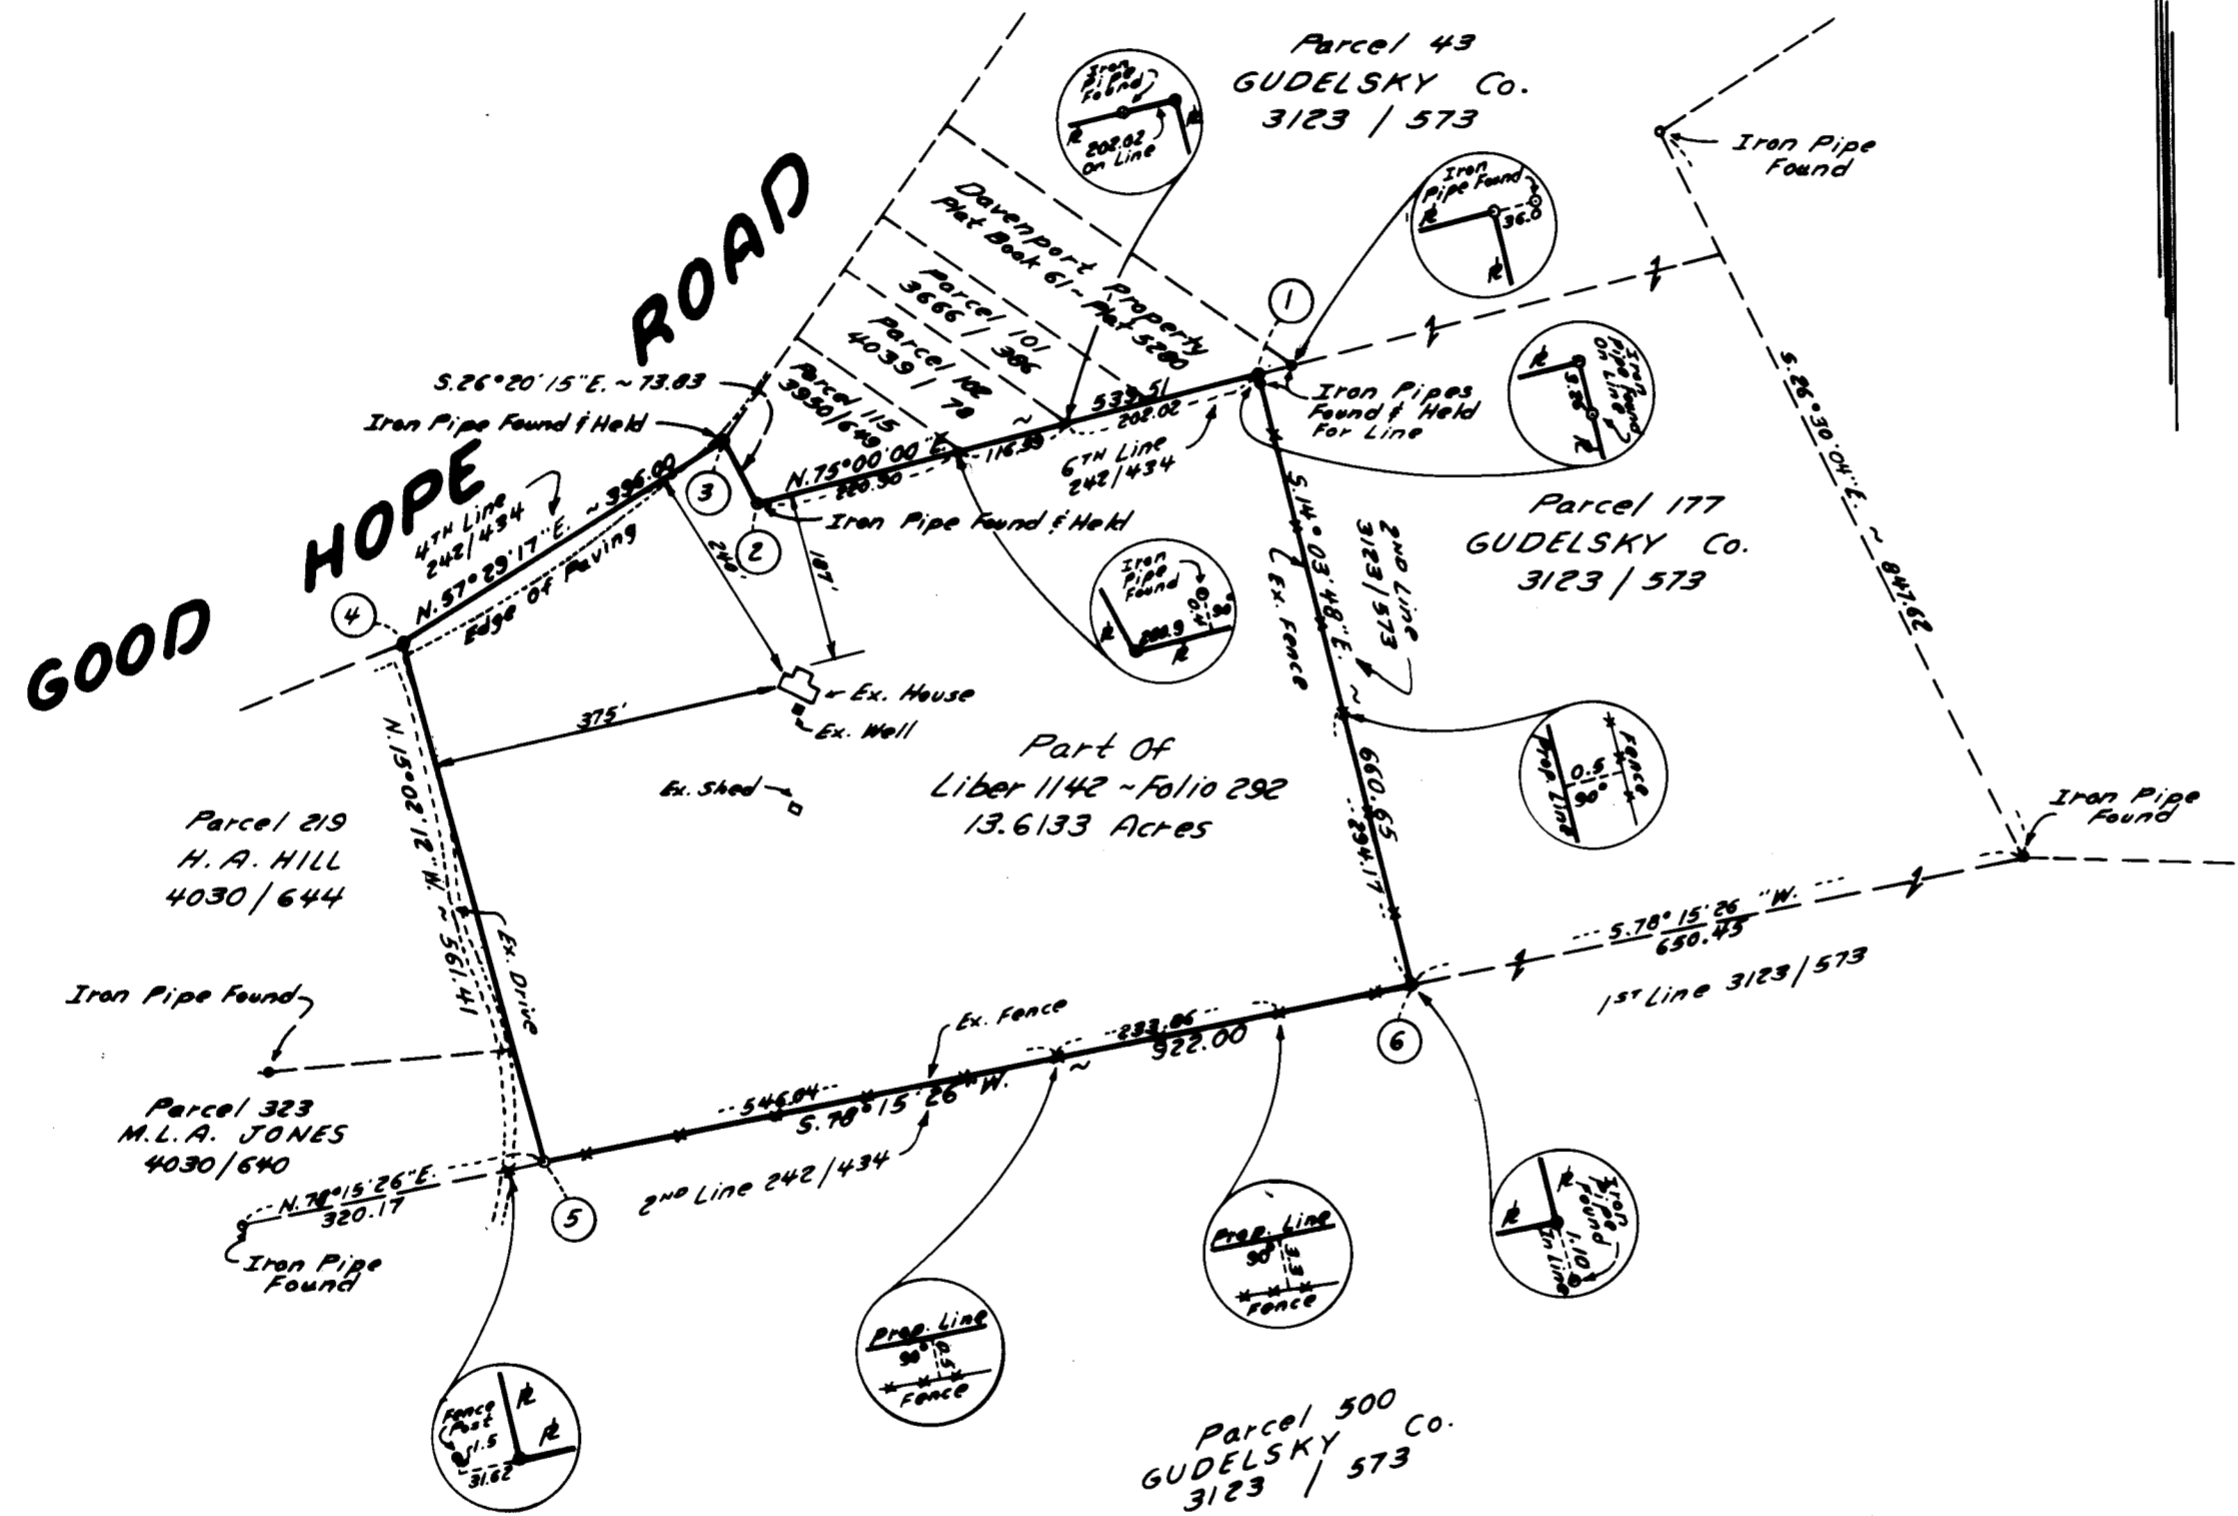

**SURVEYOR'S CERTIFICATE**

I hereby certify that the data shown hereon is correct and that it is based on actual field surveys made May, 1973.

Date: 5/23/73

*Joseph C. Rodgers*  
Joseph C. Rodgers  
Registered Land Surveyor  
Md. Reg. N<sup>o</sup> 3485

**PLAT OF SURVEY  
GOOD HOPE LOCAL PARK  
DAVENPORT PROPERTY**

ELECTION DISTRICT No. 5  
MONTGOMERY COUNTY, MARYLAND  
SCALE: 1" = 200' MAY 22, 1973

Prepared by  
**RODGERS & ASSOCIATES, INC.**  
Box 1532  
ROCKVILLE, MARYLAND  
762-G803