
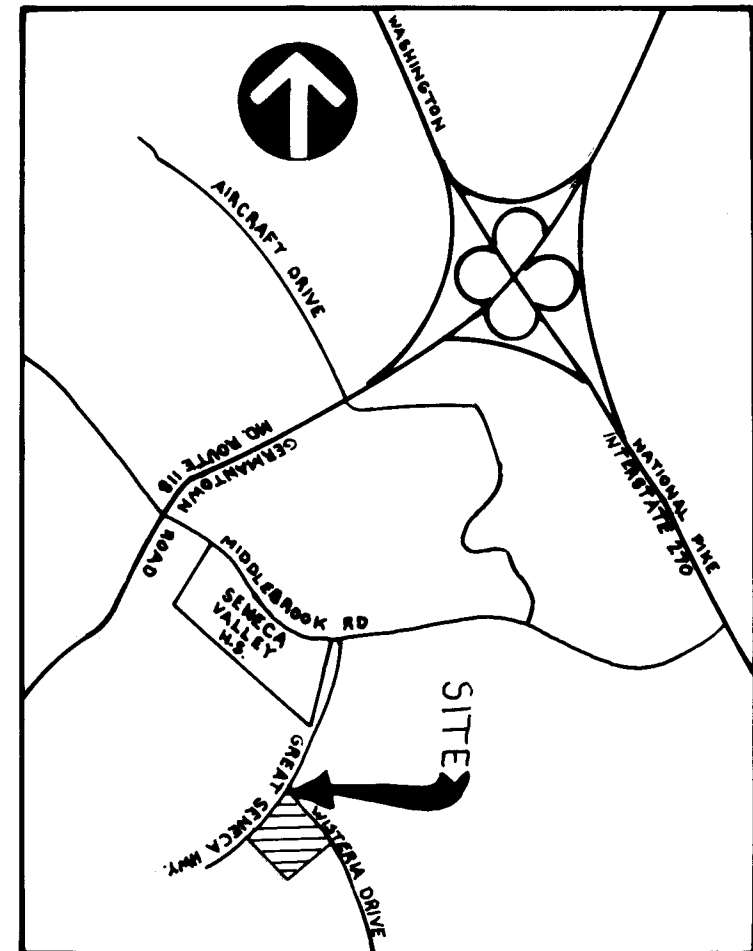
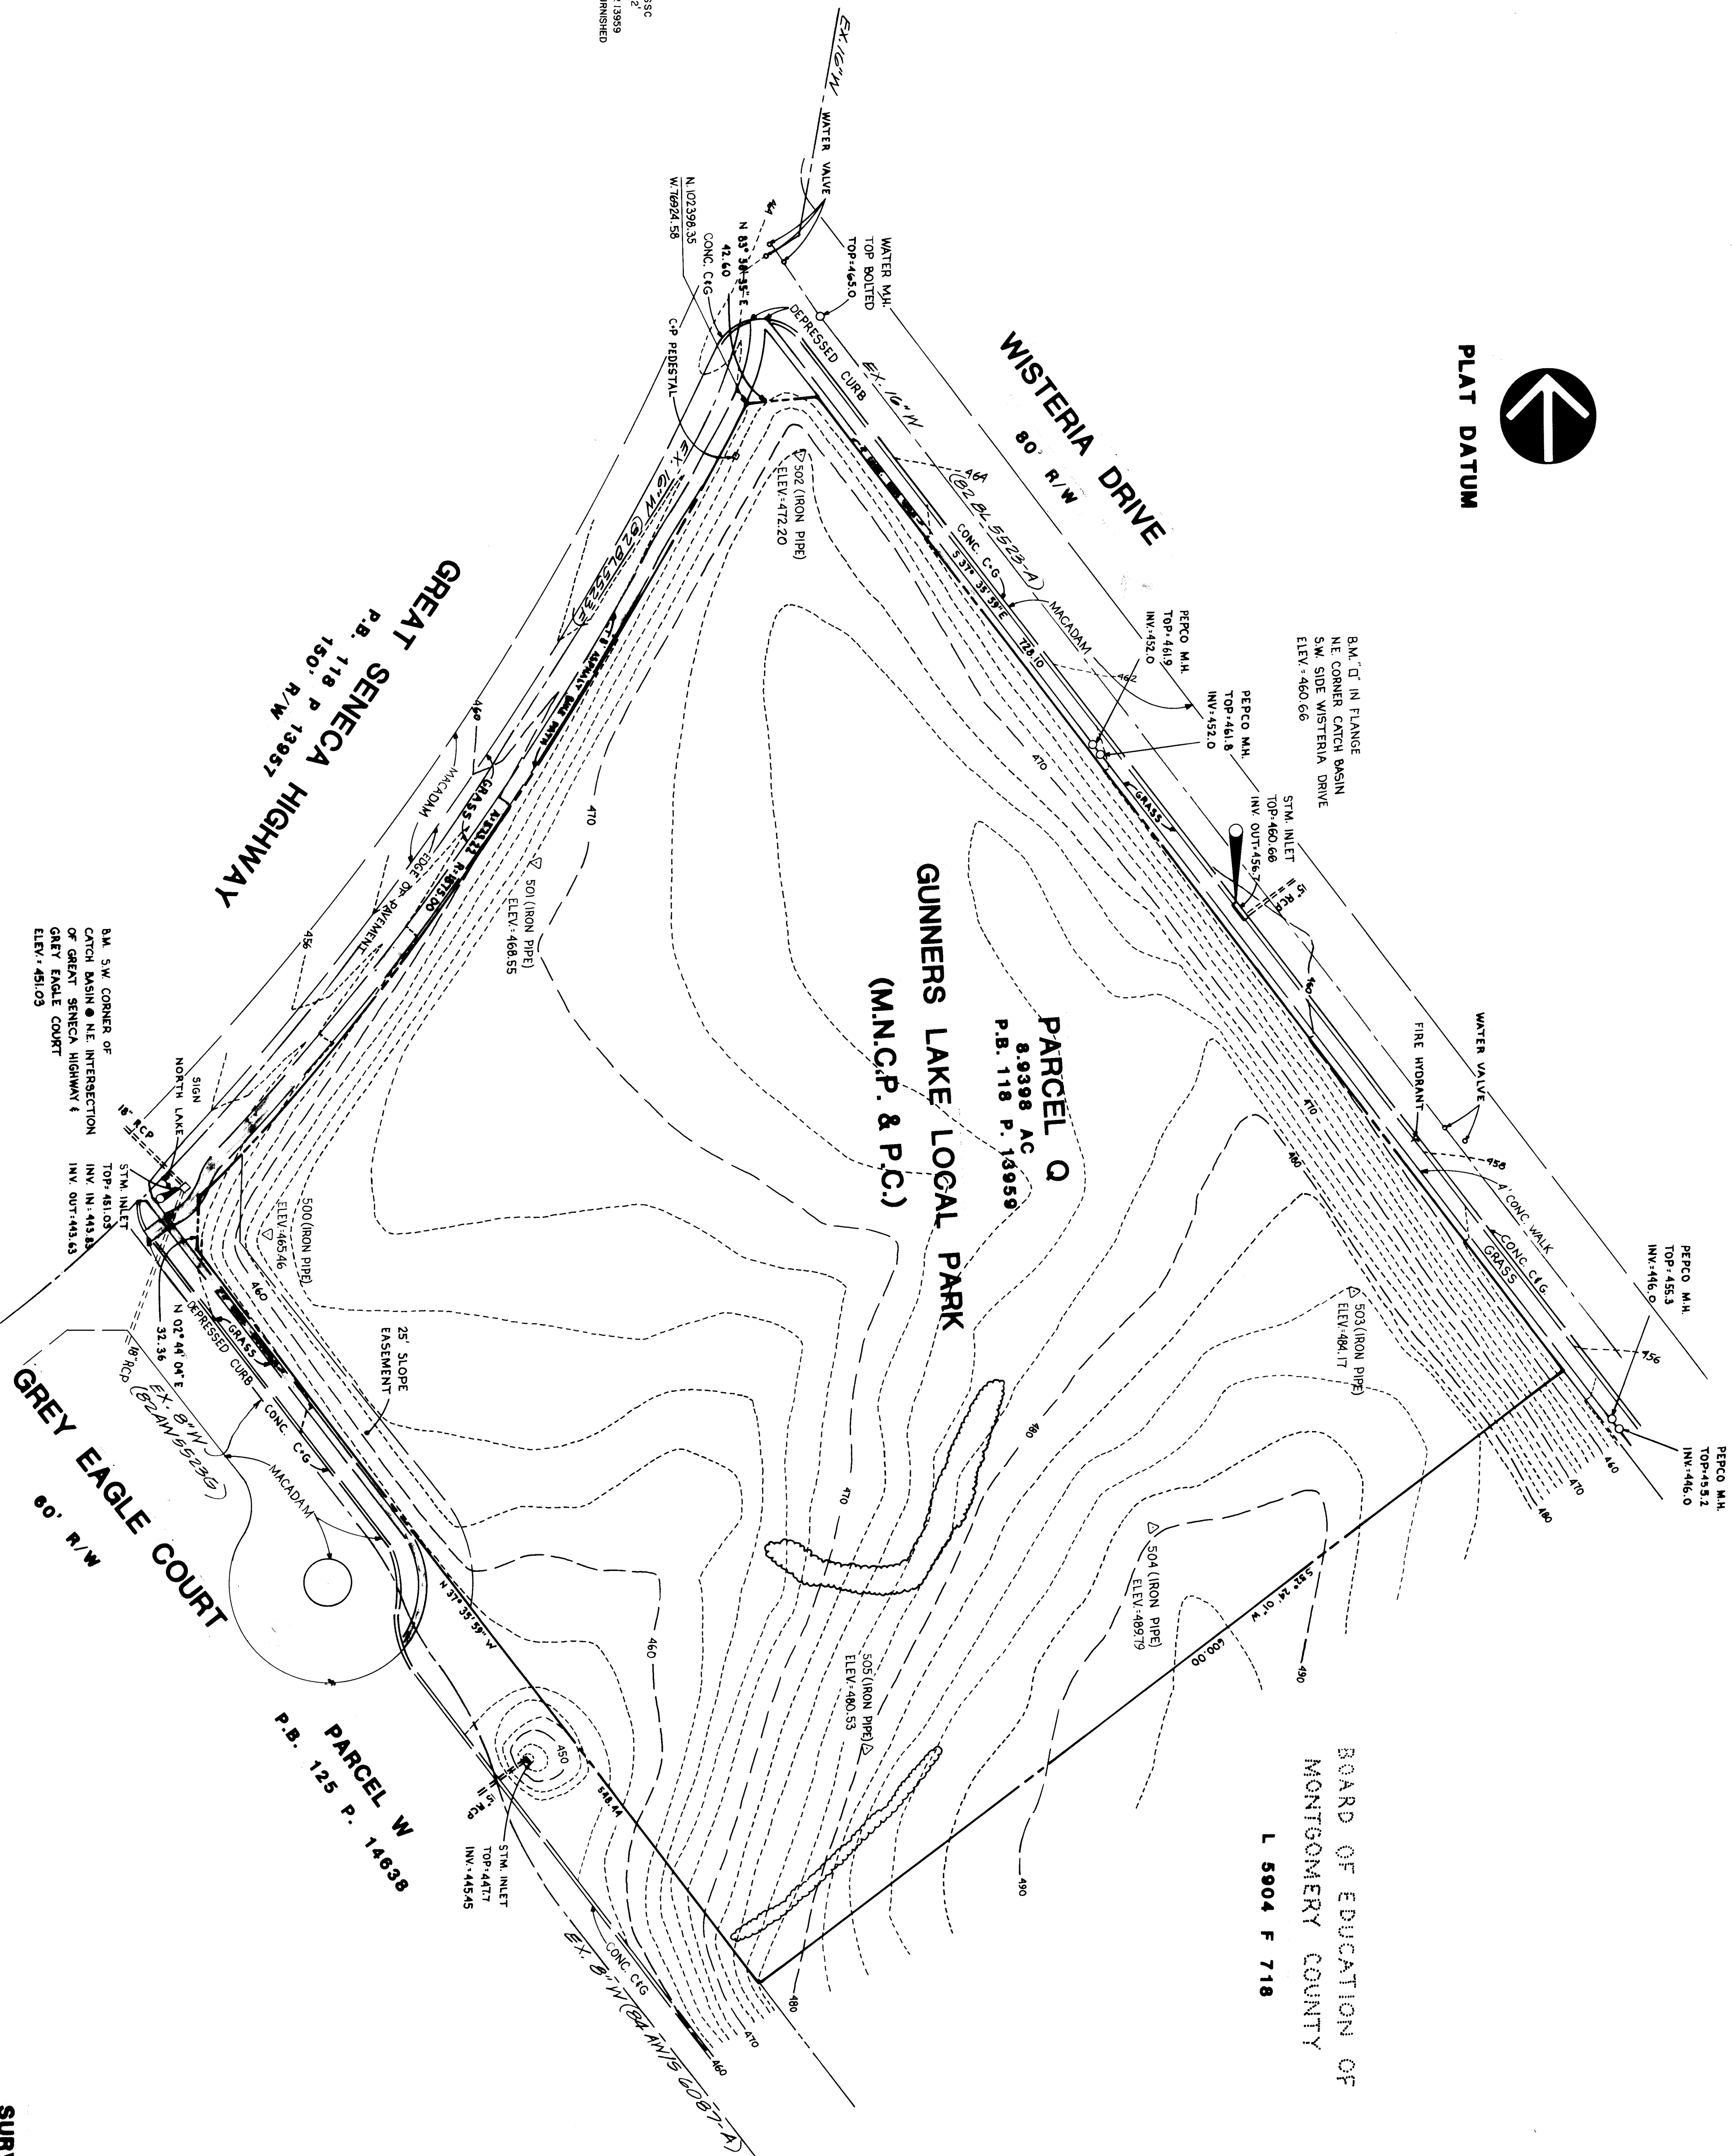


NOTES:  
 1) VERTICAL DATUM - M.S.C.  
 2) CONTOUR INTERVAL - 2'  
 3) REFERENCE - P.B. 118 P. 13959  
 4) NO TITLE REPORT FURNISHED

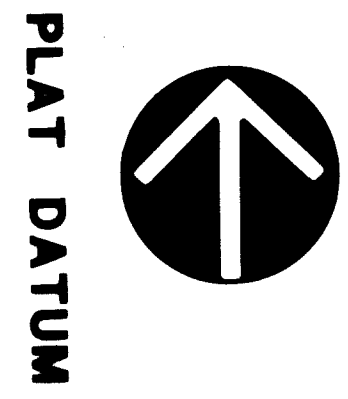

**SURVEYORS CERTIFICATE**

I HEREBY CERTIFY THAT THE PLAN SHOWS HEREON IS CORRECT; THAT THE TOPOGRAPHIC INFORMATION SHOWN WAS OBTAINED FROM AN ACTUAL FIELD SURVEY USING ACCEPTED SURVEYING METHODS.

DATE: Dec 88

Charles A. Hitt, Jr.  
 PROFESSIONAL LAND SURVEYOR  
 NO. 10708

Des.	<b>VIA</b>	ENGINEERS • PLANNERS • LANDSCAPE ARCHITECTS • SURVEYORS 4701 SANGAMORE ROAD BETHESDA, MD 20816 301-229-4100	Sheet No. 1 OF 1
Dwn.		Date DEC. 1984	Project No. 4160

**TOPOGRAPHIC SURVEY**

**GUNNERS LAKE LOCAL PARK**  
 GAITHERSBURG (NO. 9) ELECTION DISTRICT  
 MONTGOMERY COUNTY, MARYLAND