


CURVE DATA

No.	Radius	Δ	Arc	Chord	Bearing
1	601.33	19°01'54"	199.74	198.83	S52°02'22" W
2			SPIRAL 292.14	292.06	N81°14'18" E
3	1809.86	21°44'40"	686.86	682.75	S84°32'08" E
4			SPIRAL 292.14	292.06	S70°58'21" E
5	522.96		141.68	141.25	S49°26'08" E
6	390.59	39°16'12"	267.71	262.50	N67°29'34" W
7	1300.00	9°32'58"	216.67	216.42	N43°04'59" W
8	266.50	25°11'40"	117.18	116.25	N18°31'00" E
9	632.67	22°20'31"	246.70	245.14	S53°02'07" E

NOTE:

Δ & Δ From W.S.C. Plan-Contract 2687 W.S. Approved 4-22-60

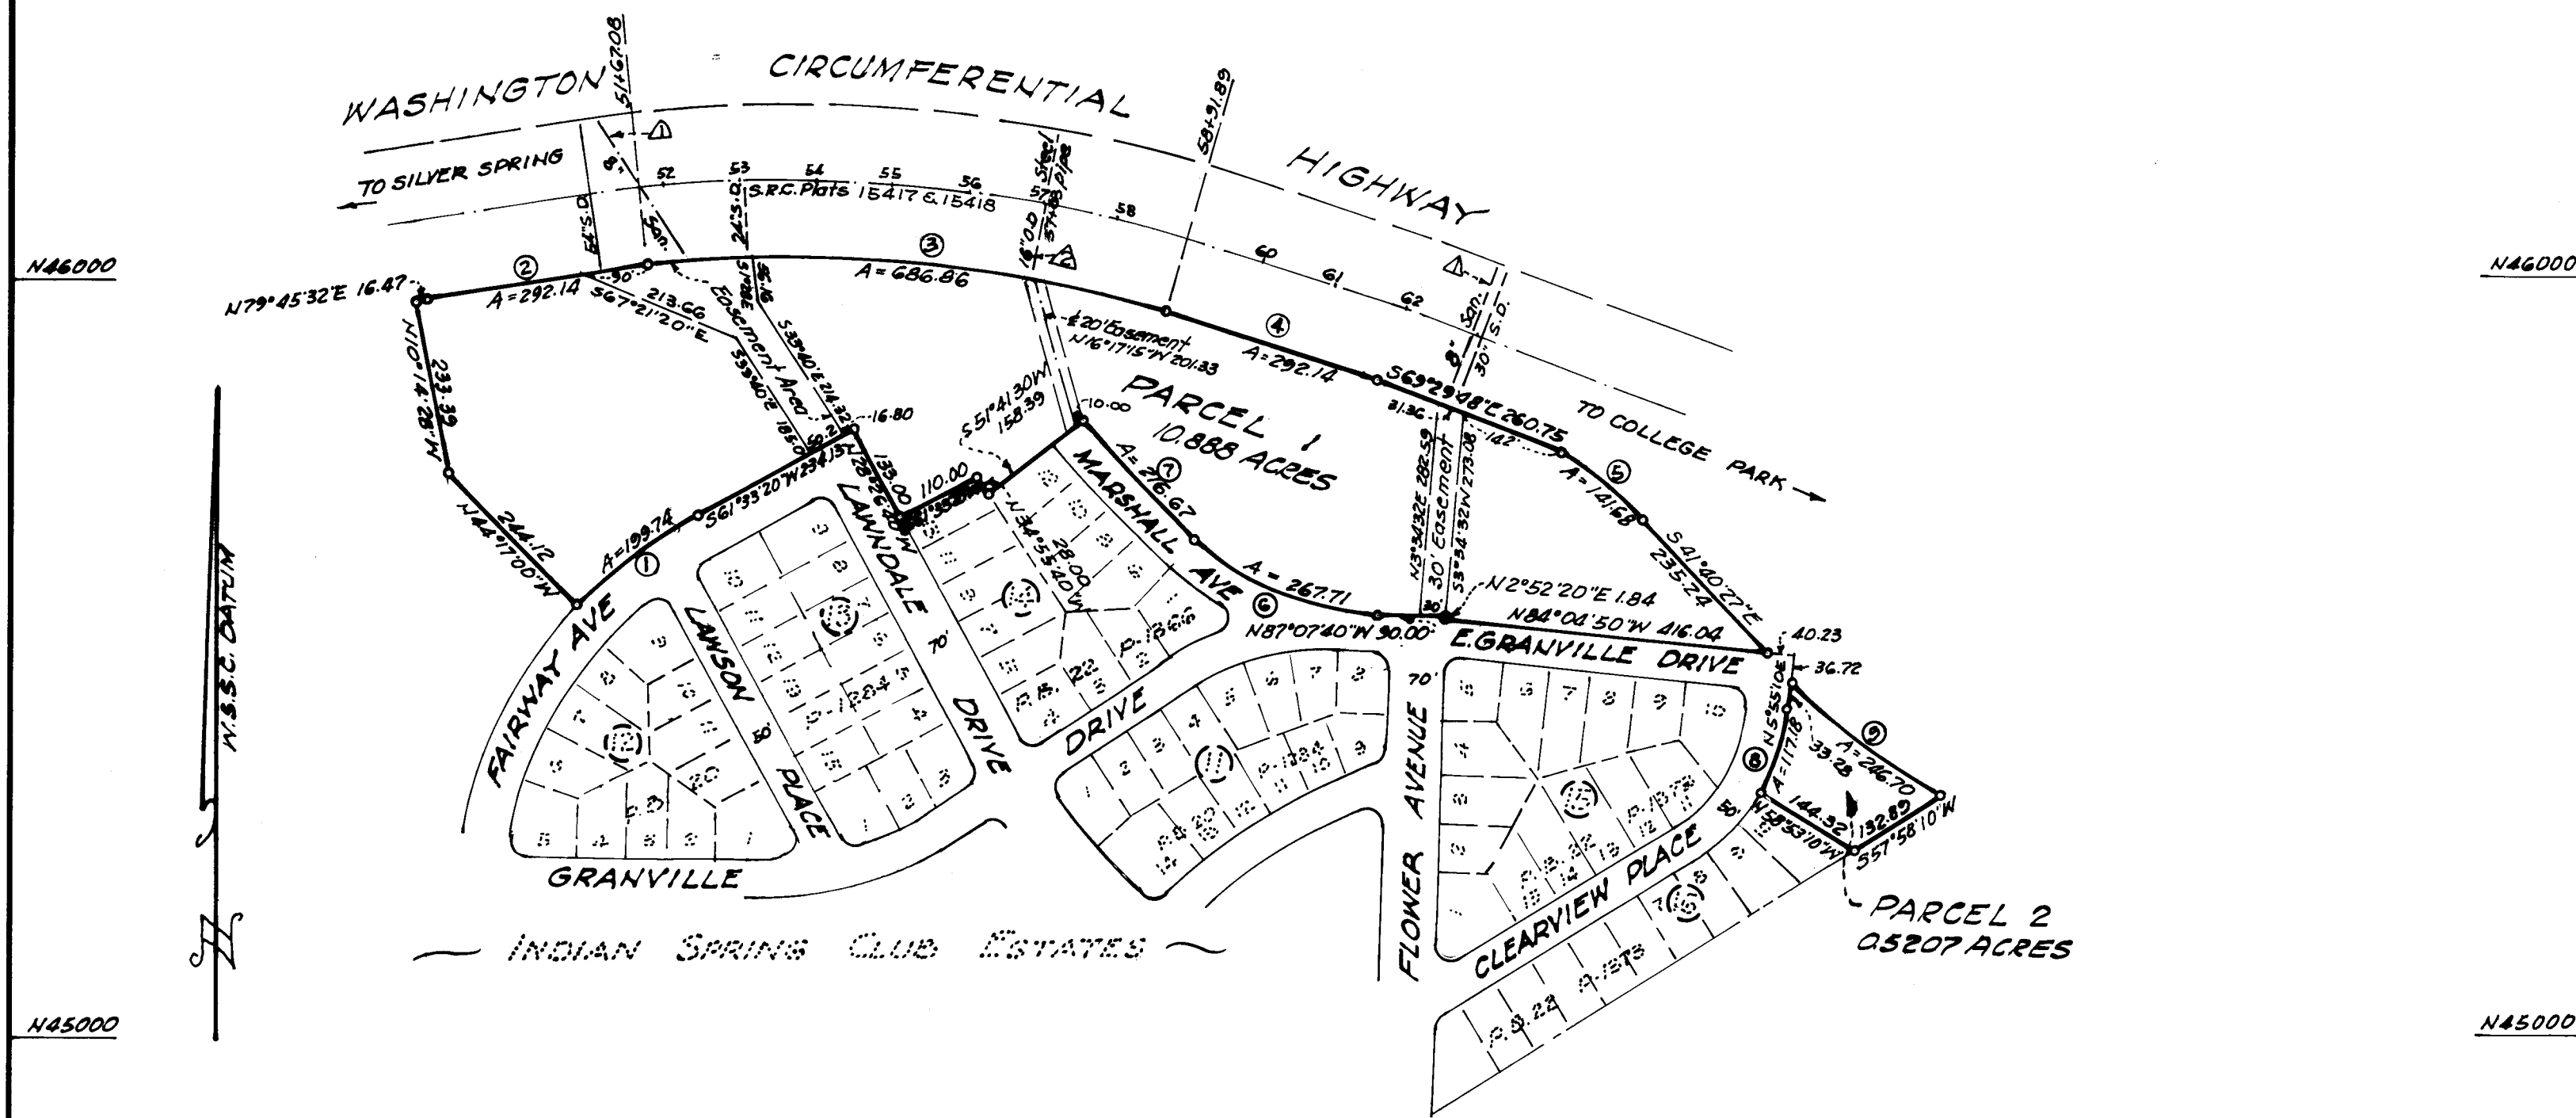

Wallace R. Amos and Associates Ltd.
Land Surveyors
 9525 Georgia Avenue
 Silver Spring, Maryland 20910
 585-9700

PLAT OF SURVEY
 PARCELS 1 AND 2
INDIAN SPRING TERRACE LOCAL PARK
 (A.S. KAY PROPERTY)
 MONTGOMERY COUNTY, MARYLAND
 SCALE 1" = 200'
 MAY 1971

JOB NO. 2720

PLAT NO. 71-052

FILE NO. A-6