


366,801 square feet = 8.42000 acres

JACOB MACKLER & HENRY ROOT, Joint Tenants
 Liber 972 Folio 270

Revised to show property line control
 Set 10-23-75.

- Concrete Monument Set (2)
- Park Property Line Marker Set (14)
- Iron Pipe Re-Set as indicated (2)

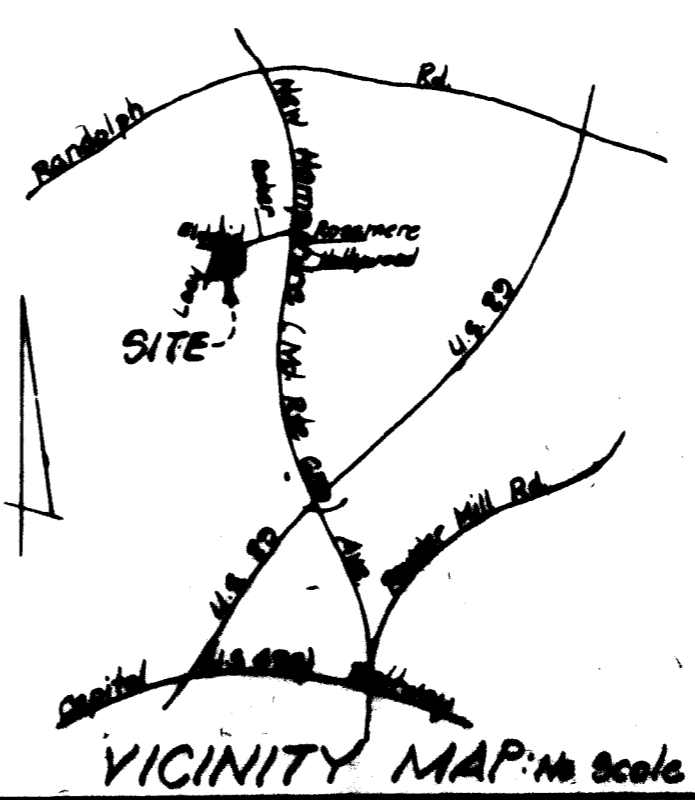

SURVEYOR'S CERTIFICATE

I HEREBY CERTIFY THAT I HAVE CAREFULLY SURVEYED THE PROPERTY SHOWN AND DESCRIBED HEREON, IN ACCORDANCE WITH RECORD DESCRIPTION, AND THAT CORNERS HAVE BEEN FOUND OR PLACED AS SHOWN.

Date 4/10/74

Wesley Cook, Jr.
 Wesley Cook, Jr.
 Md. Reg. Land Surveyor #6144

Plot of Survey MEADOWOOD LOCAL PARK EXPANSION PRESBYTERIAN CHURCH PROPERTY COLESVILLE (8th) ELECTION DISTRICT MONTGOMERY COUNTY MARYLAND			
DESIGNED BY	SCALE 1" = 100'	DATE APRIL 1974	PHONE: 422-6080
DRAWN BY STBE	LIGHT, ELLIOTT AND ASSOC. ENGINEERS PLANNERS SURVEYORS 8508 ADELPHI RD. ADELPHI, MD. 20783		
APPROVED BY	PROJECT #48-9	JOB NO. F. 23	FILE NO. M-1000