
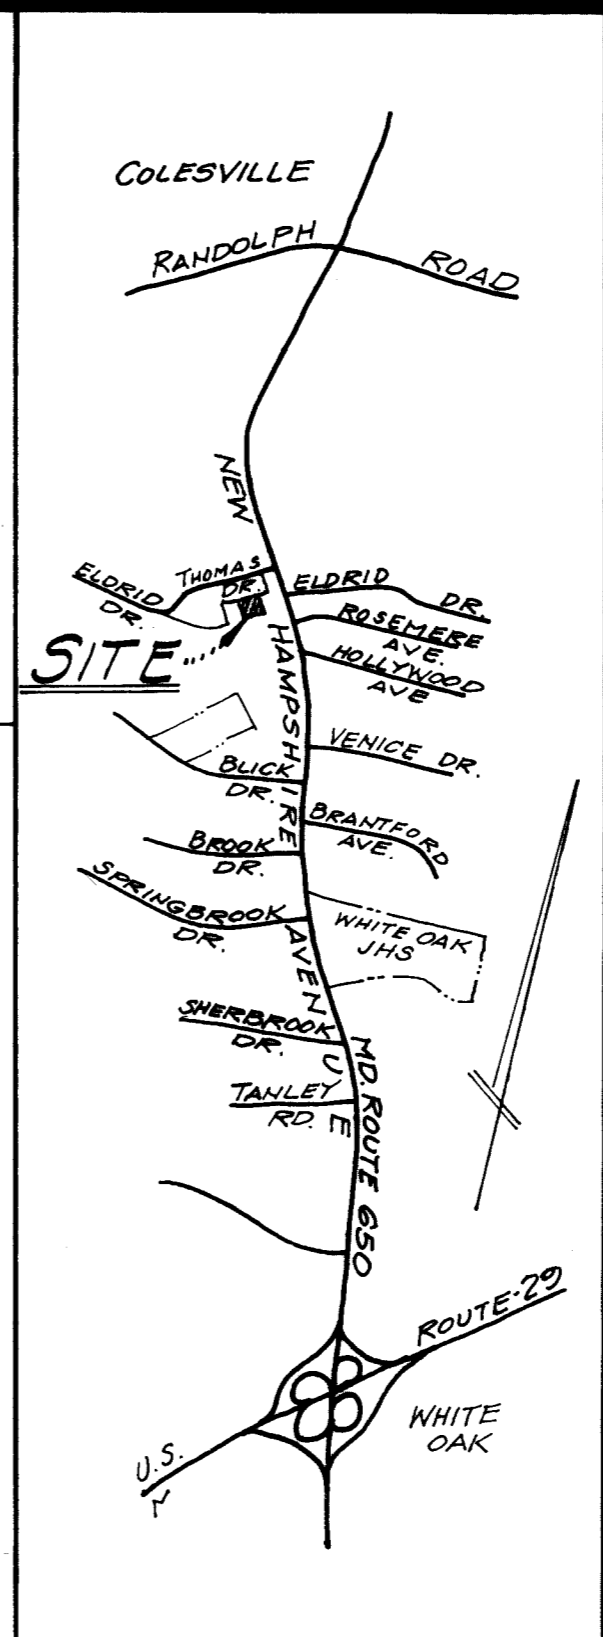


COORDINATE VALUES		
No.	NORTH	EAST
1	63,924.28	2098.56
2	63,948.46	2,129.05
3	63,941.30	2,153.91
4	63,988.41	2,258.63
5	64,061.33	2,210.10

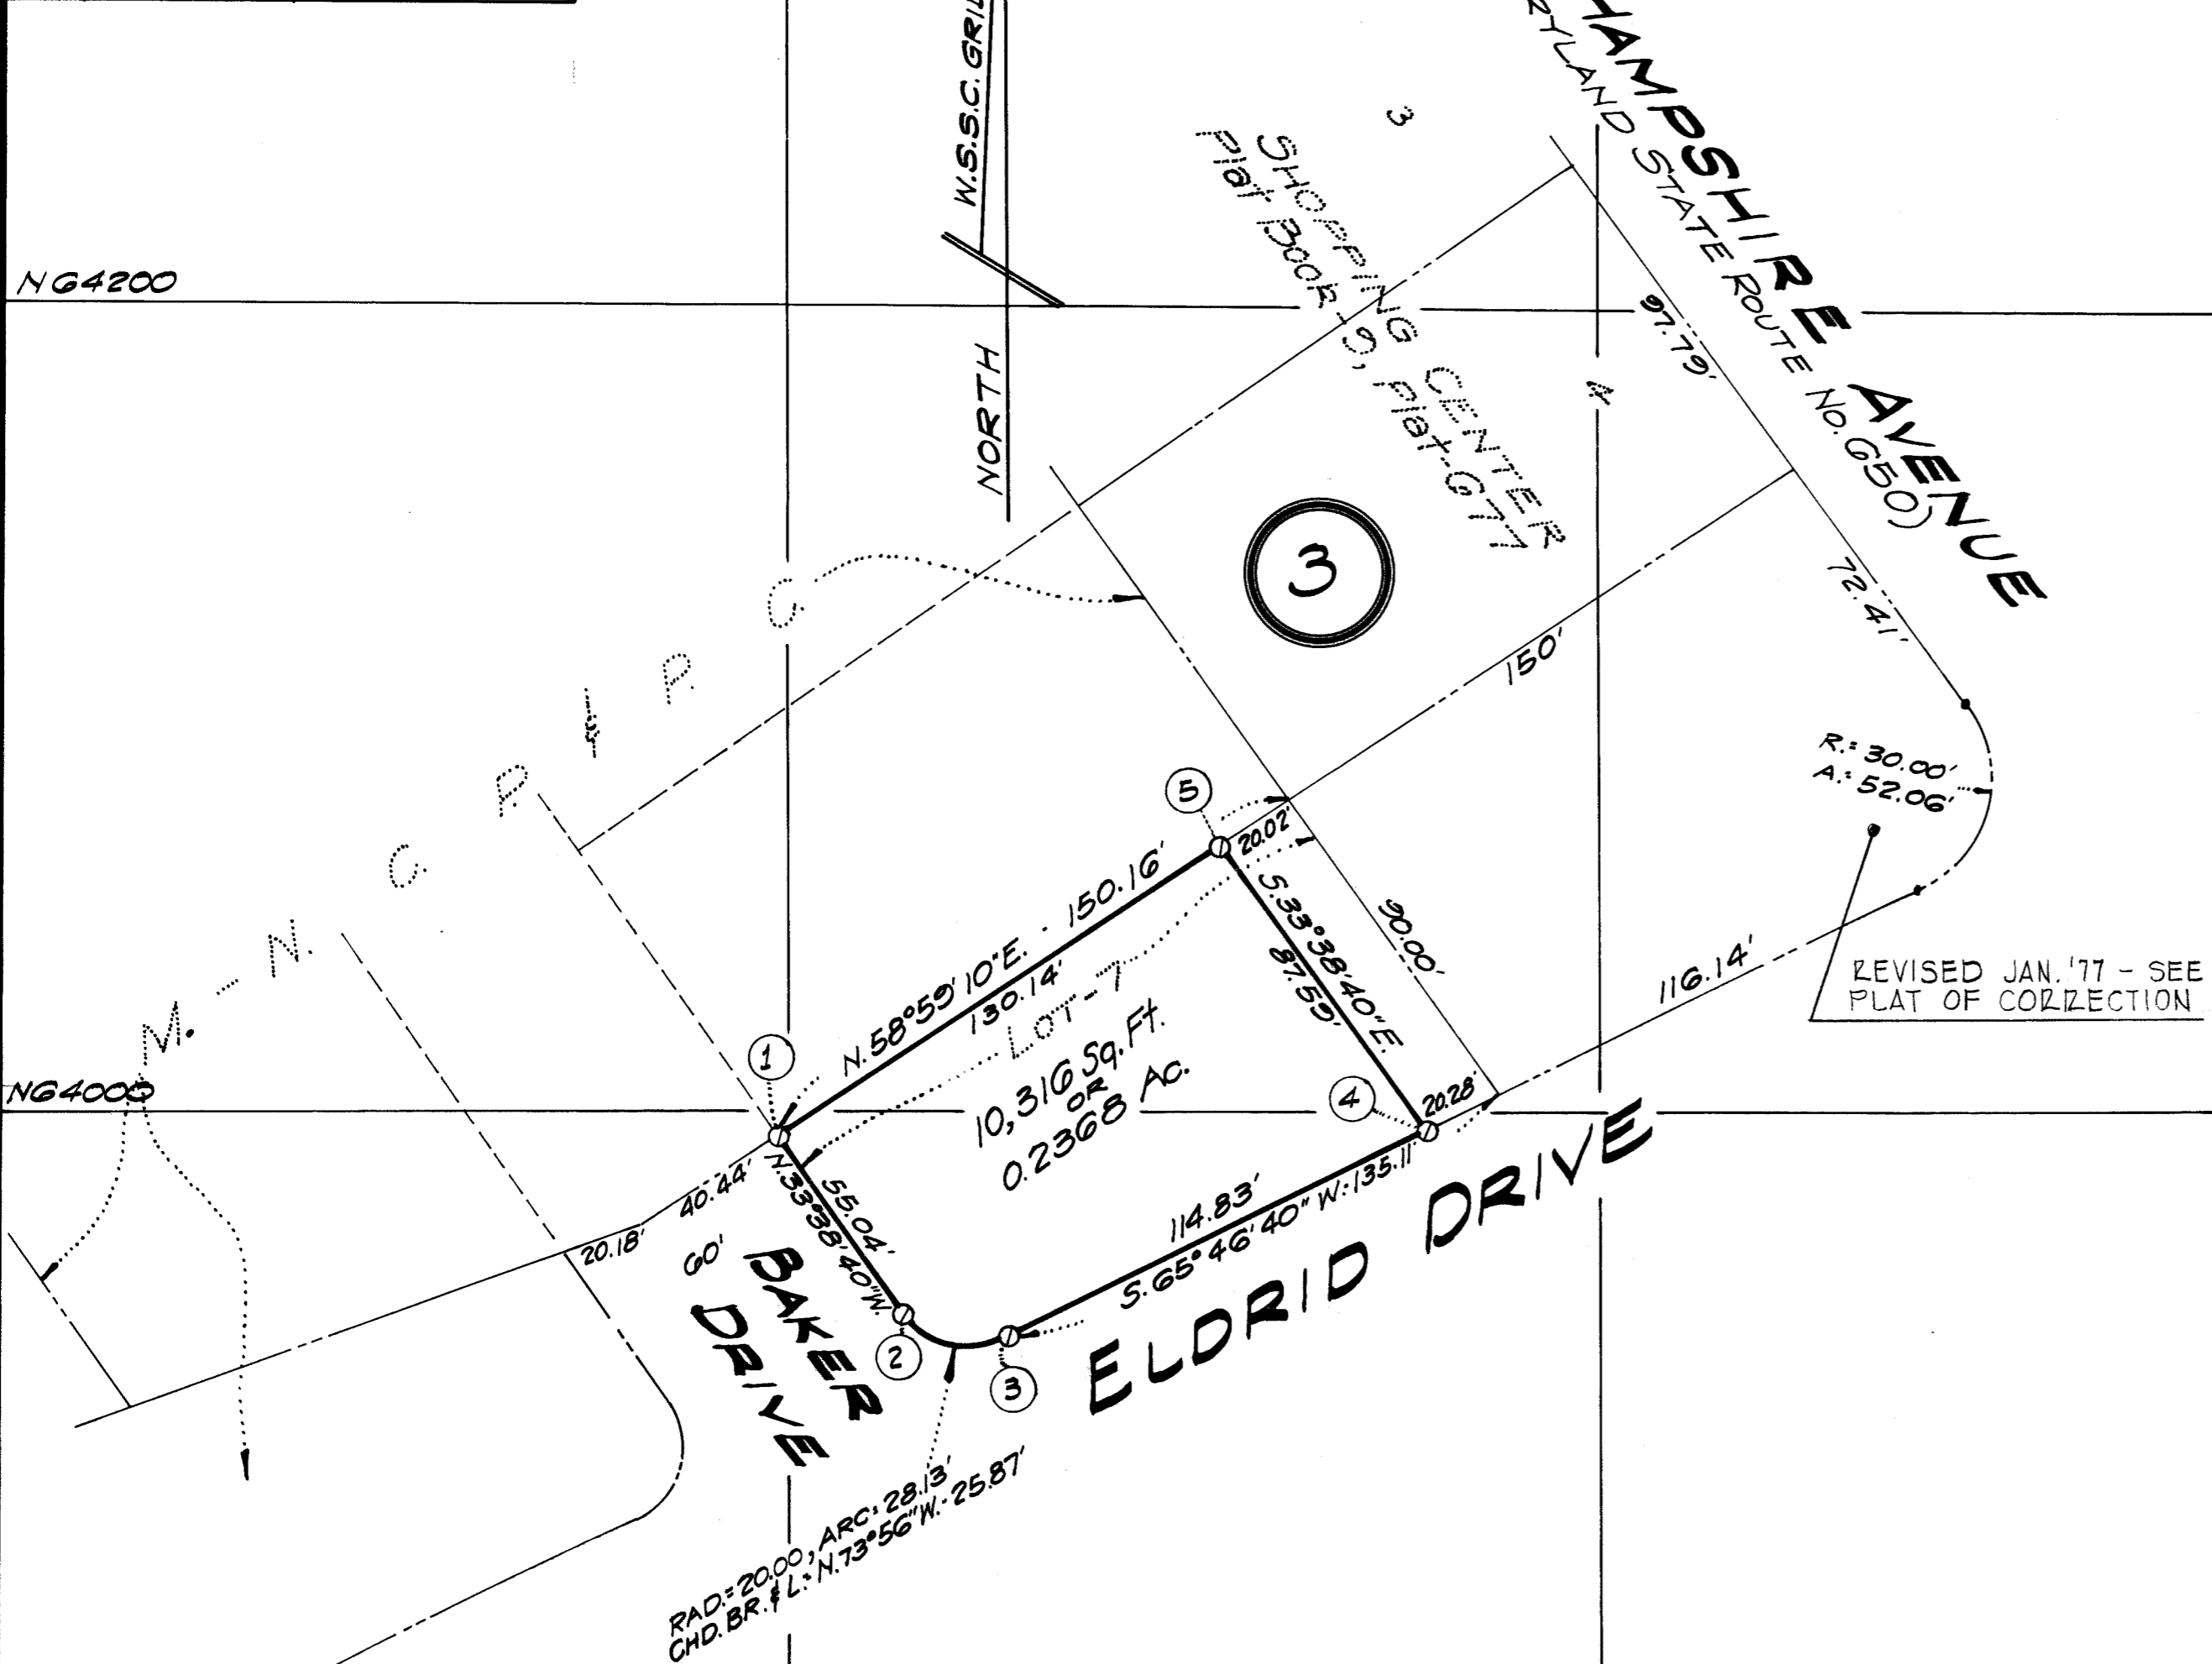


VICINITY MAP
SCALE: 1" = 2000'

SURVEYOR'S CERTIFICATE:

I, hereby certify that the plan shown hereon is correct; that it is a survey of part of LOT-7, BLOCK-3, MEADOWOOD as delineated on a plat filed among the Land Records of Montgomery County, Maryland in Plat Book 57 at Plat 4647; that iron pipe shown thus: ⊙, are in place where indicated.

March 3, 1975

Martin B. Gallalee
 Martin B. Gallalee
 Registered Professional L.S.
 Maryland No. 5191

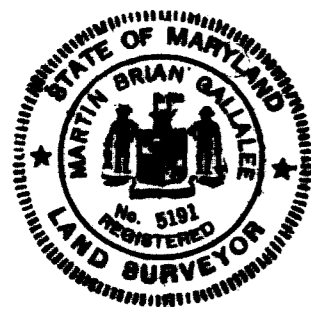

PLAT OF SURVEY
 PART OF LOT-7, BLOCK-3, MEADOWOOD
MEADOWOOD LOCAL PARK

(PROPERTY OF FRANK L. HEWITT JR.)
 COLESVILLE ELECTION DIST. No. 5
 MONTGOMERY COUNTY, MARYLAND
 SCALE: 1" = 40' MARCH, 1975

BY
COLT & GALLALEE, INC.
 LAND SURVEYORS
 8210 GORMAN AVENUE
 LAUREL, MARYLAND

F-4300