


SURVEY OF  
 NOLTE TRACT  
 SILVER SPRING MARYLAND  
 SCALE 1" = 50'

I HEREBY CERTIFY THAT THE PLAN SHOWN  
 HEREON IS CORRECT.  
 WITNESSED MY HAND AND SEAL  
 OF OFFICE AT SILVER SPRING  
 MARYLAND THIS 15th DAY OF  
 JUNE 1947

AREA IN R/W = 0.138  
 TOTAL AREA = 16.165

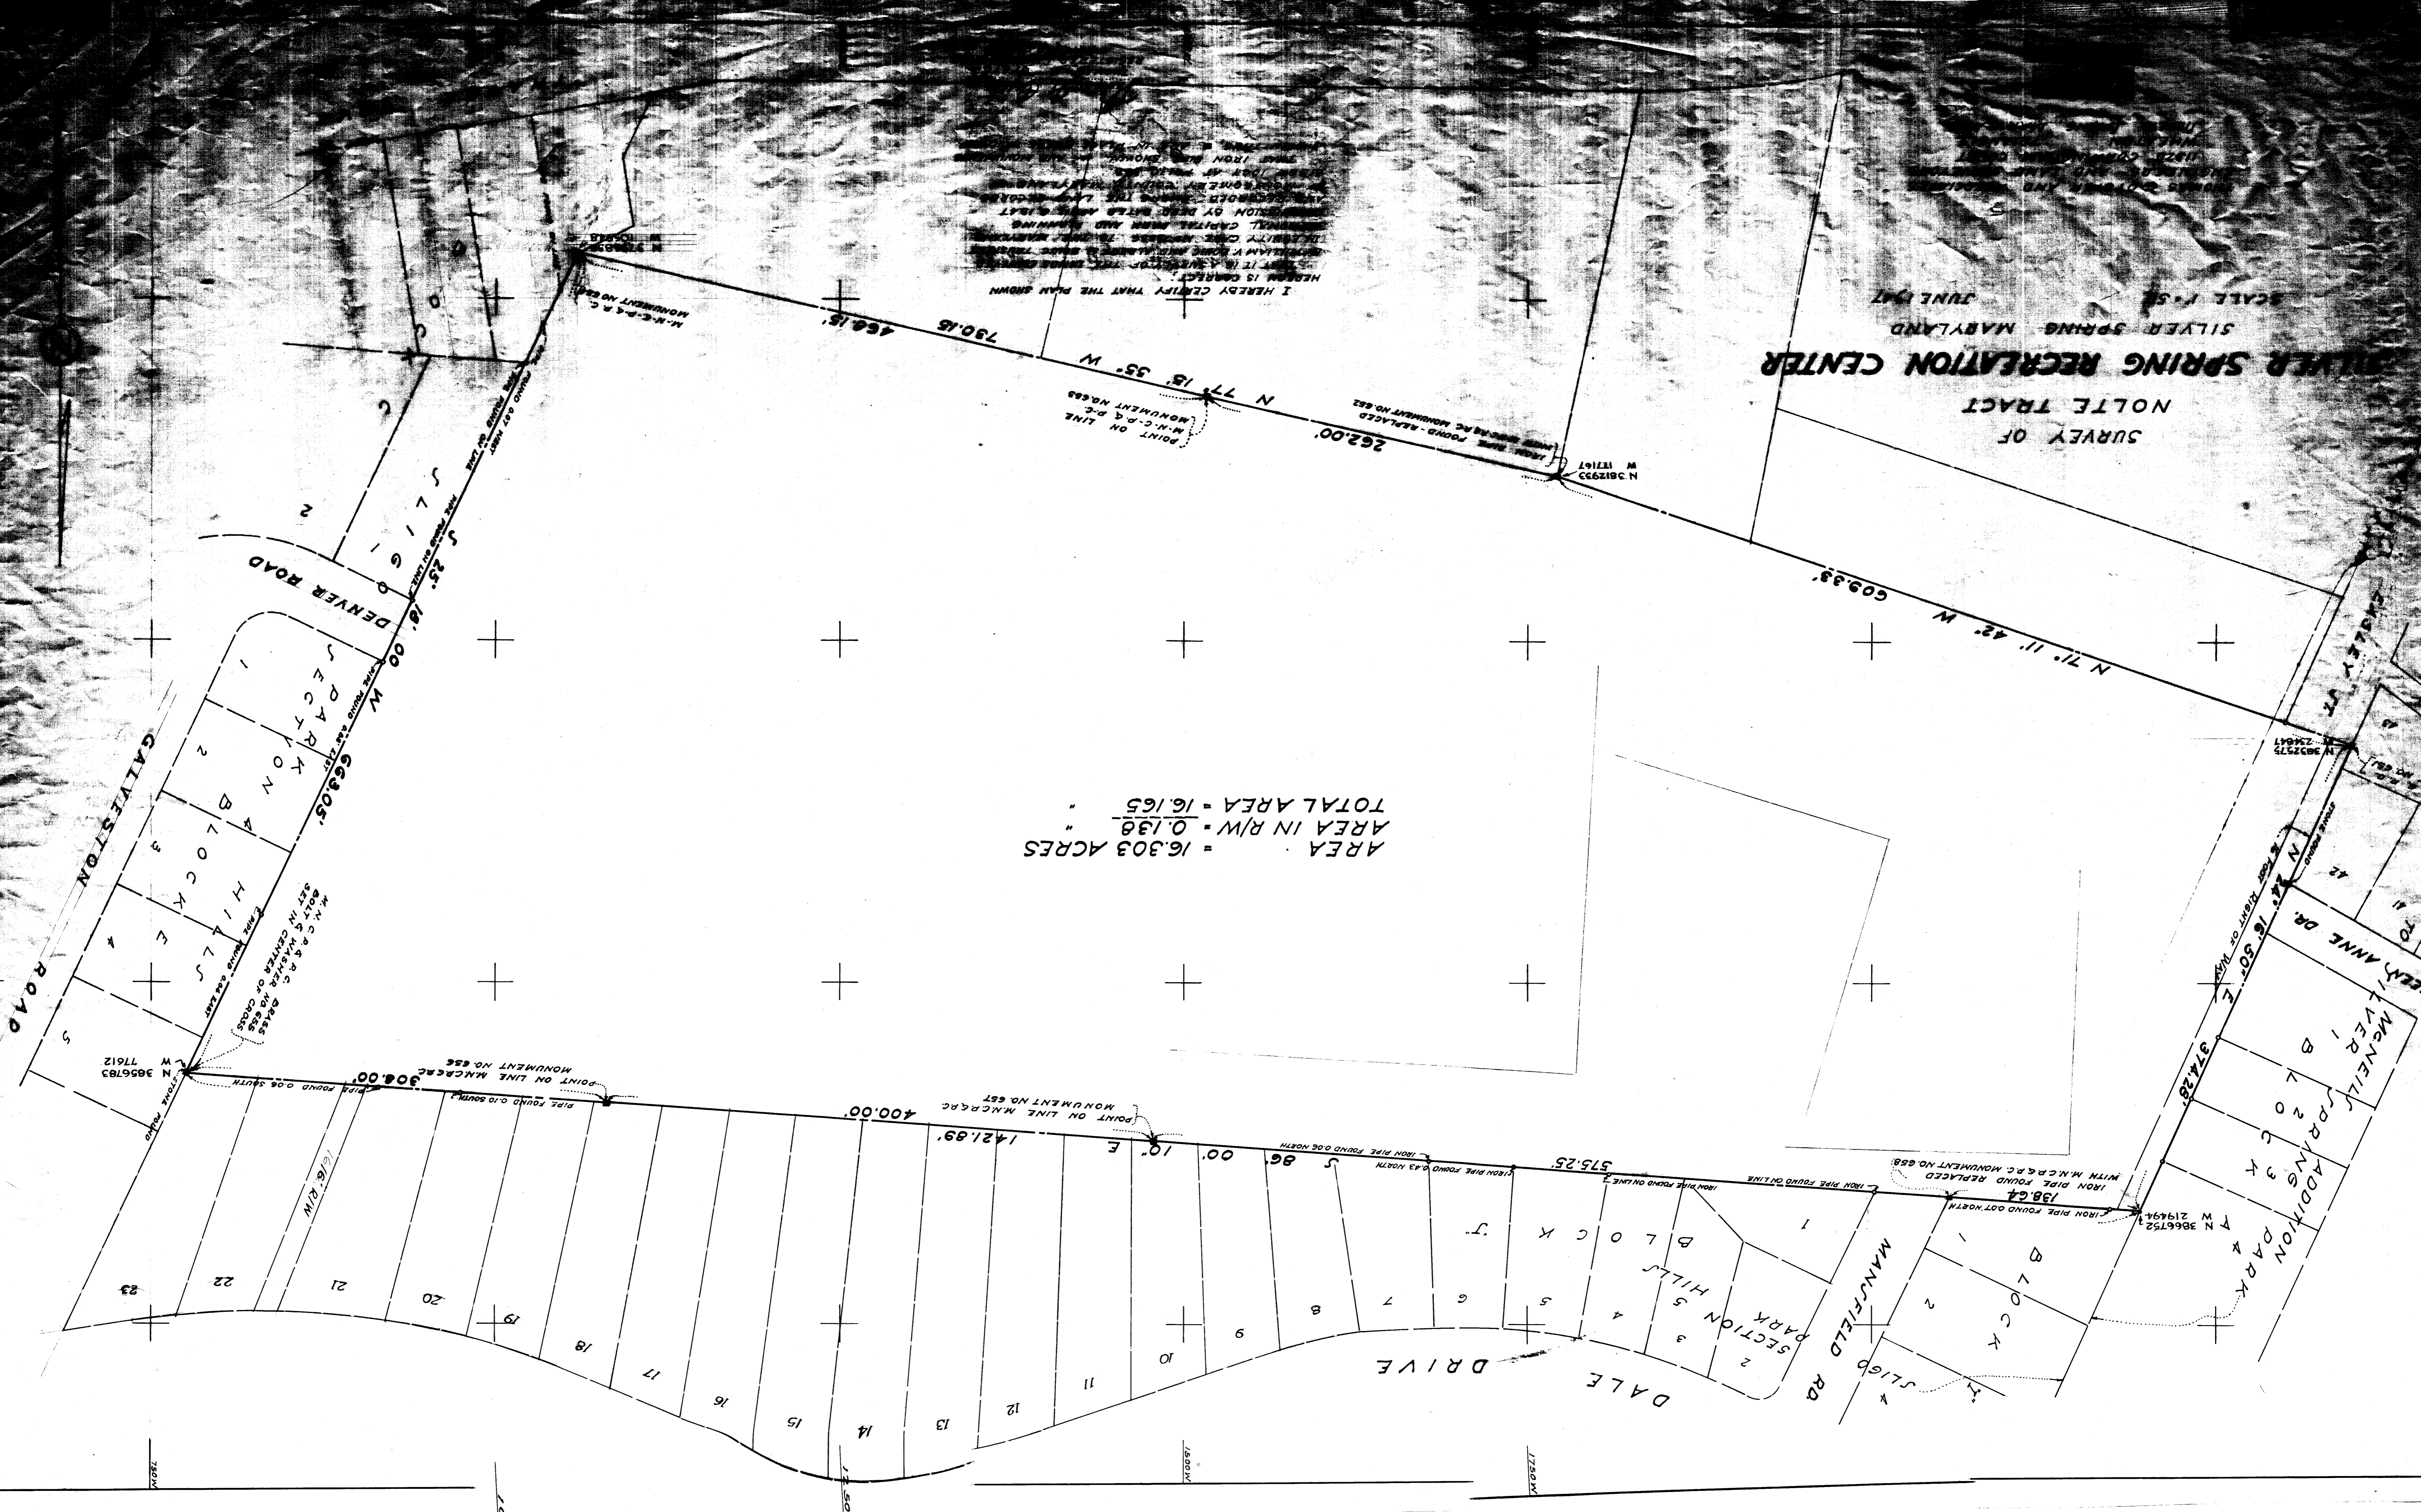

DENVER ROAD  
 GALVESTON ROAD  

MANFIELD RD  
 ADDITION PARK  

DALE DRIVE  
 1  
 2  
 3  
 4  
 5  
 6  
 7  
 8  
 9  
 10  
 11  
 12  
 13  
 14  
 15  
 16  
 17  
 18  
 19  
 20  
 21  
 22  
 23