


VICINITY MAP
SCALE: 1" = 2000'

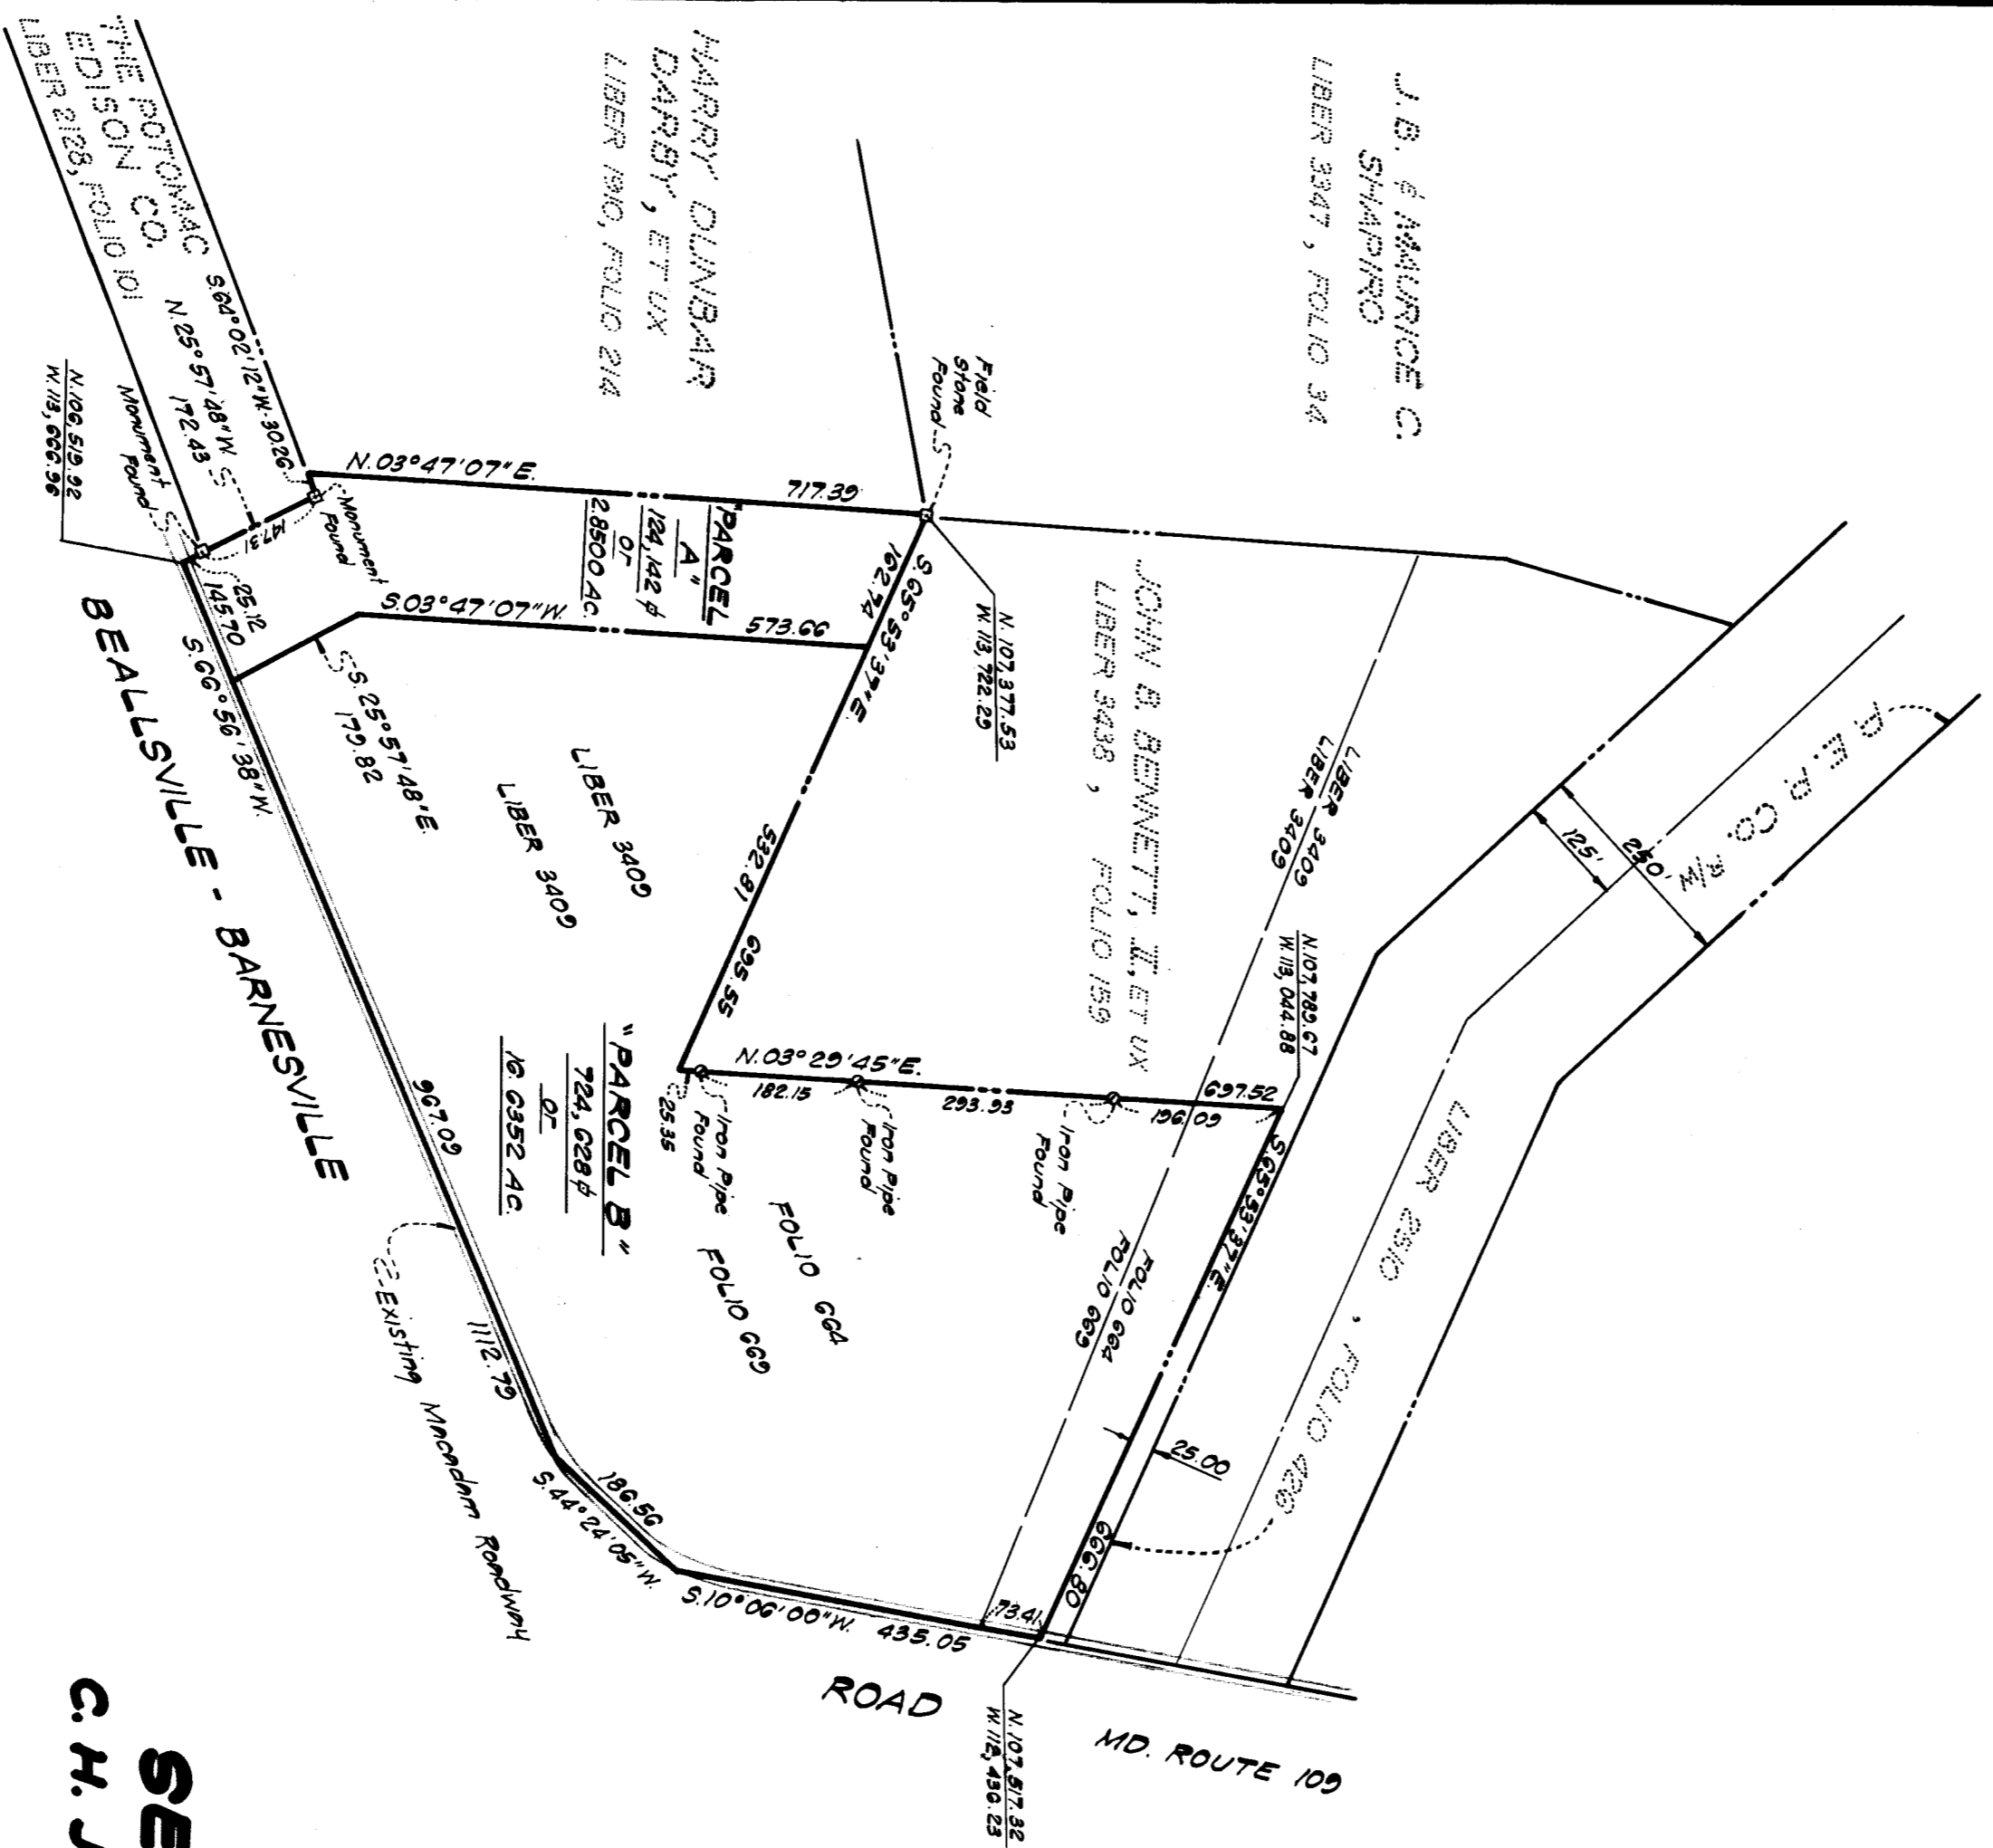

TOTAL AREA = 848, 770 ± or 12.4851

PLAT OF SURVEY
SELLMAN LOCAL PARK
C. H. JAMISON, INC., DISTRICT
MONTGOMERY COUNTY, MARYLAND
OWENS LOCAL PARK

JOHNSON - MCCORDIC - THOMPSON
ENGINEERS • PLANNERS • SURVEYORS
10750 COLUMBIA PIKE • SILVER SPRING, MD.
593-2990 20901

SURVEYORS CERTIFICATE
I hereby certify that the information shown on this plan is correct, that it was obtained by a transit-tape survey, and that all property corners are in place as shown.
DATE: 8-4-71
A. Bruce Thompson
A. BRUCE THOMPSON
Montgomery Land Surveyors No. 4232

FOR: MONTGOMERY COUNTY - MARYLAND, NATIONAL CAPITAL PARK AND PLANNING COMMISSION

DESIGN	P.P.K.	SHEET	1 OF 1
DRAFT	R. G. B.	DATE:	AUGUST, 1971
APPROVED	R. G. T.	SCALE:	1" = 200'
		JOB NO.:	1-026-06-06
		FILE NO.:	1-026-06-14