


NOTE:  
 1. VERTICAL CONTROL TIED TO W.S.S.C. BENCH MARK  
 2. NO BOUNDARY SURVEY WITH THIS PLAN.  
 3. HORIZONTAL CONTROL TIED TO I.P.F. AT PROPERTY CORNERS.

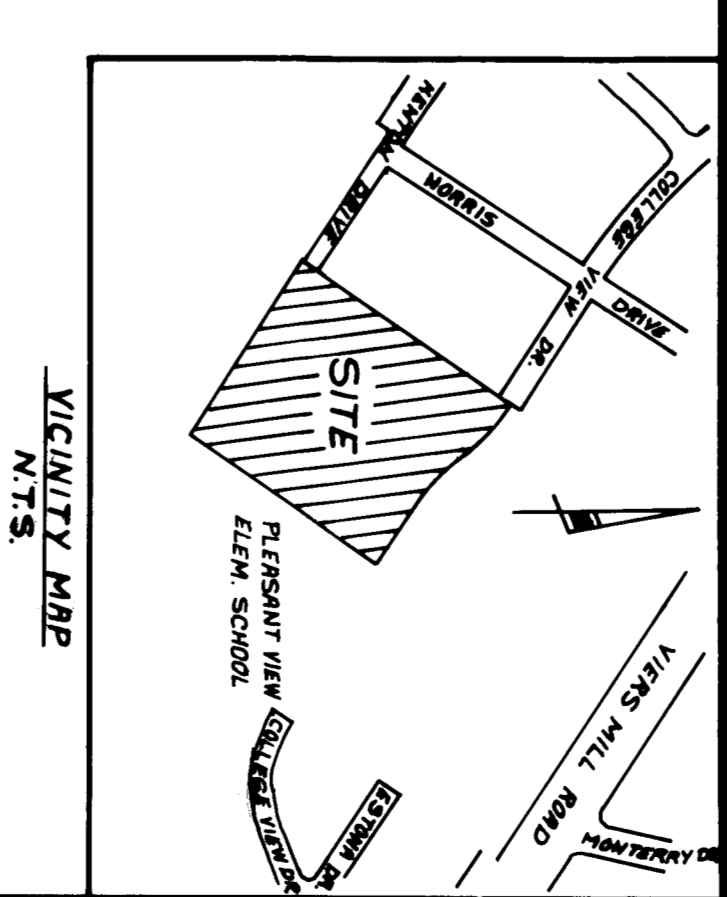

TOPOGRAPHIC SURVEY  
**PLEASANT VIEW LOCAL PARK**  
 WHERTON ELECTION DISTRICT NUMBER 13  
 MONTGOMERY COUNTY, MARYLAND

**LARSEN ENGINEERS INC.**  
 ENGINEERS ARCHITECTS SURVEYORS  
 5000 SUNNYSIDE AVENUE, BELTSVILLE, MD 20705 (301) 595-4600

REVISIONS		
NO.	DESCRIPTION	DATE

SUNWEYED G.S.M./M.H.  
 PLOTTED K.H./M.H.  
 DRAWN I.S.M./M.H.  
 CHECKED I.S.M./M.H.  
 DATE 4-27-89  
 DWG. NO.  
 SCALE: 1" = 30'  
 SHEET NO.