

SURVEYOR'S CERTIFICATE


I hereby certify that I have carefully surveyed the property shown hereon and that property markers have been found or set as indicated.

Date Aug. 27, 1976
 Revised: June 30, 1977
 R.K. MADDOX, COUNTY SURVEYOR
 MD. REG. #528

Total Area = 597,370[±] or 13.7140 Acres.

□ Denotes Monument
 ○ Denotes Park Line Pipes

PROPOSED CENTER OF BACK LINE OF RELOCATED DWELLING - HUB SET FLUSH WITH GROUND.
 ELEV = 451.52

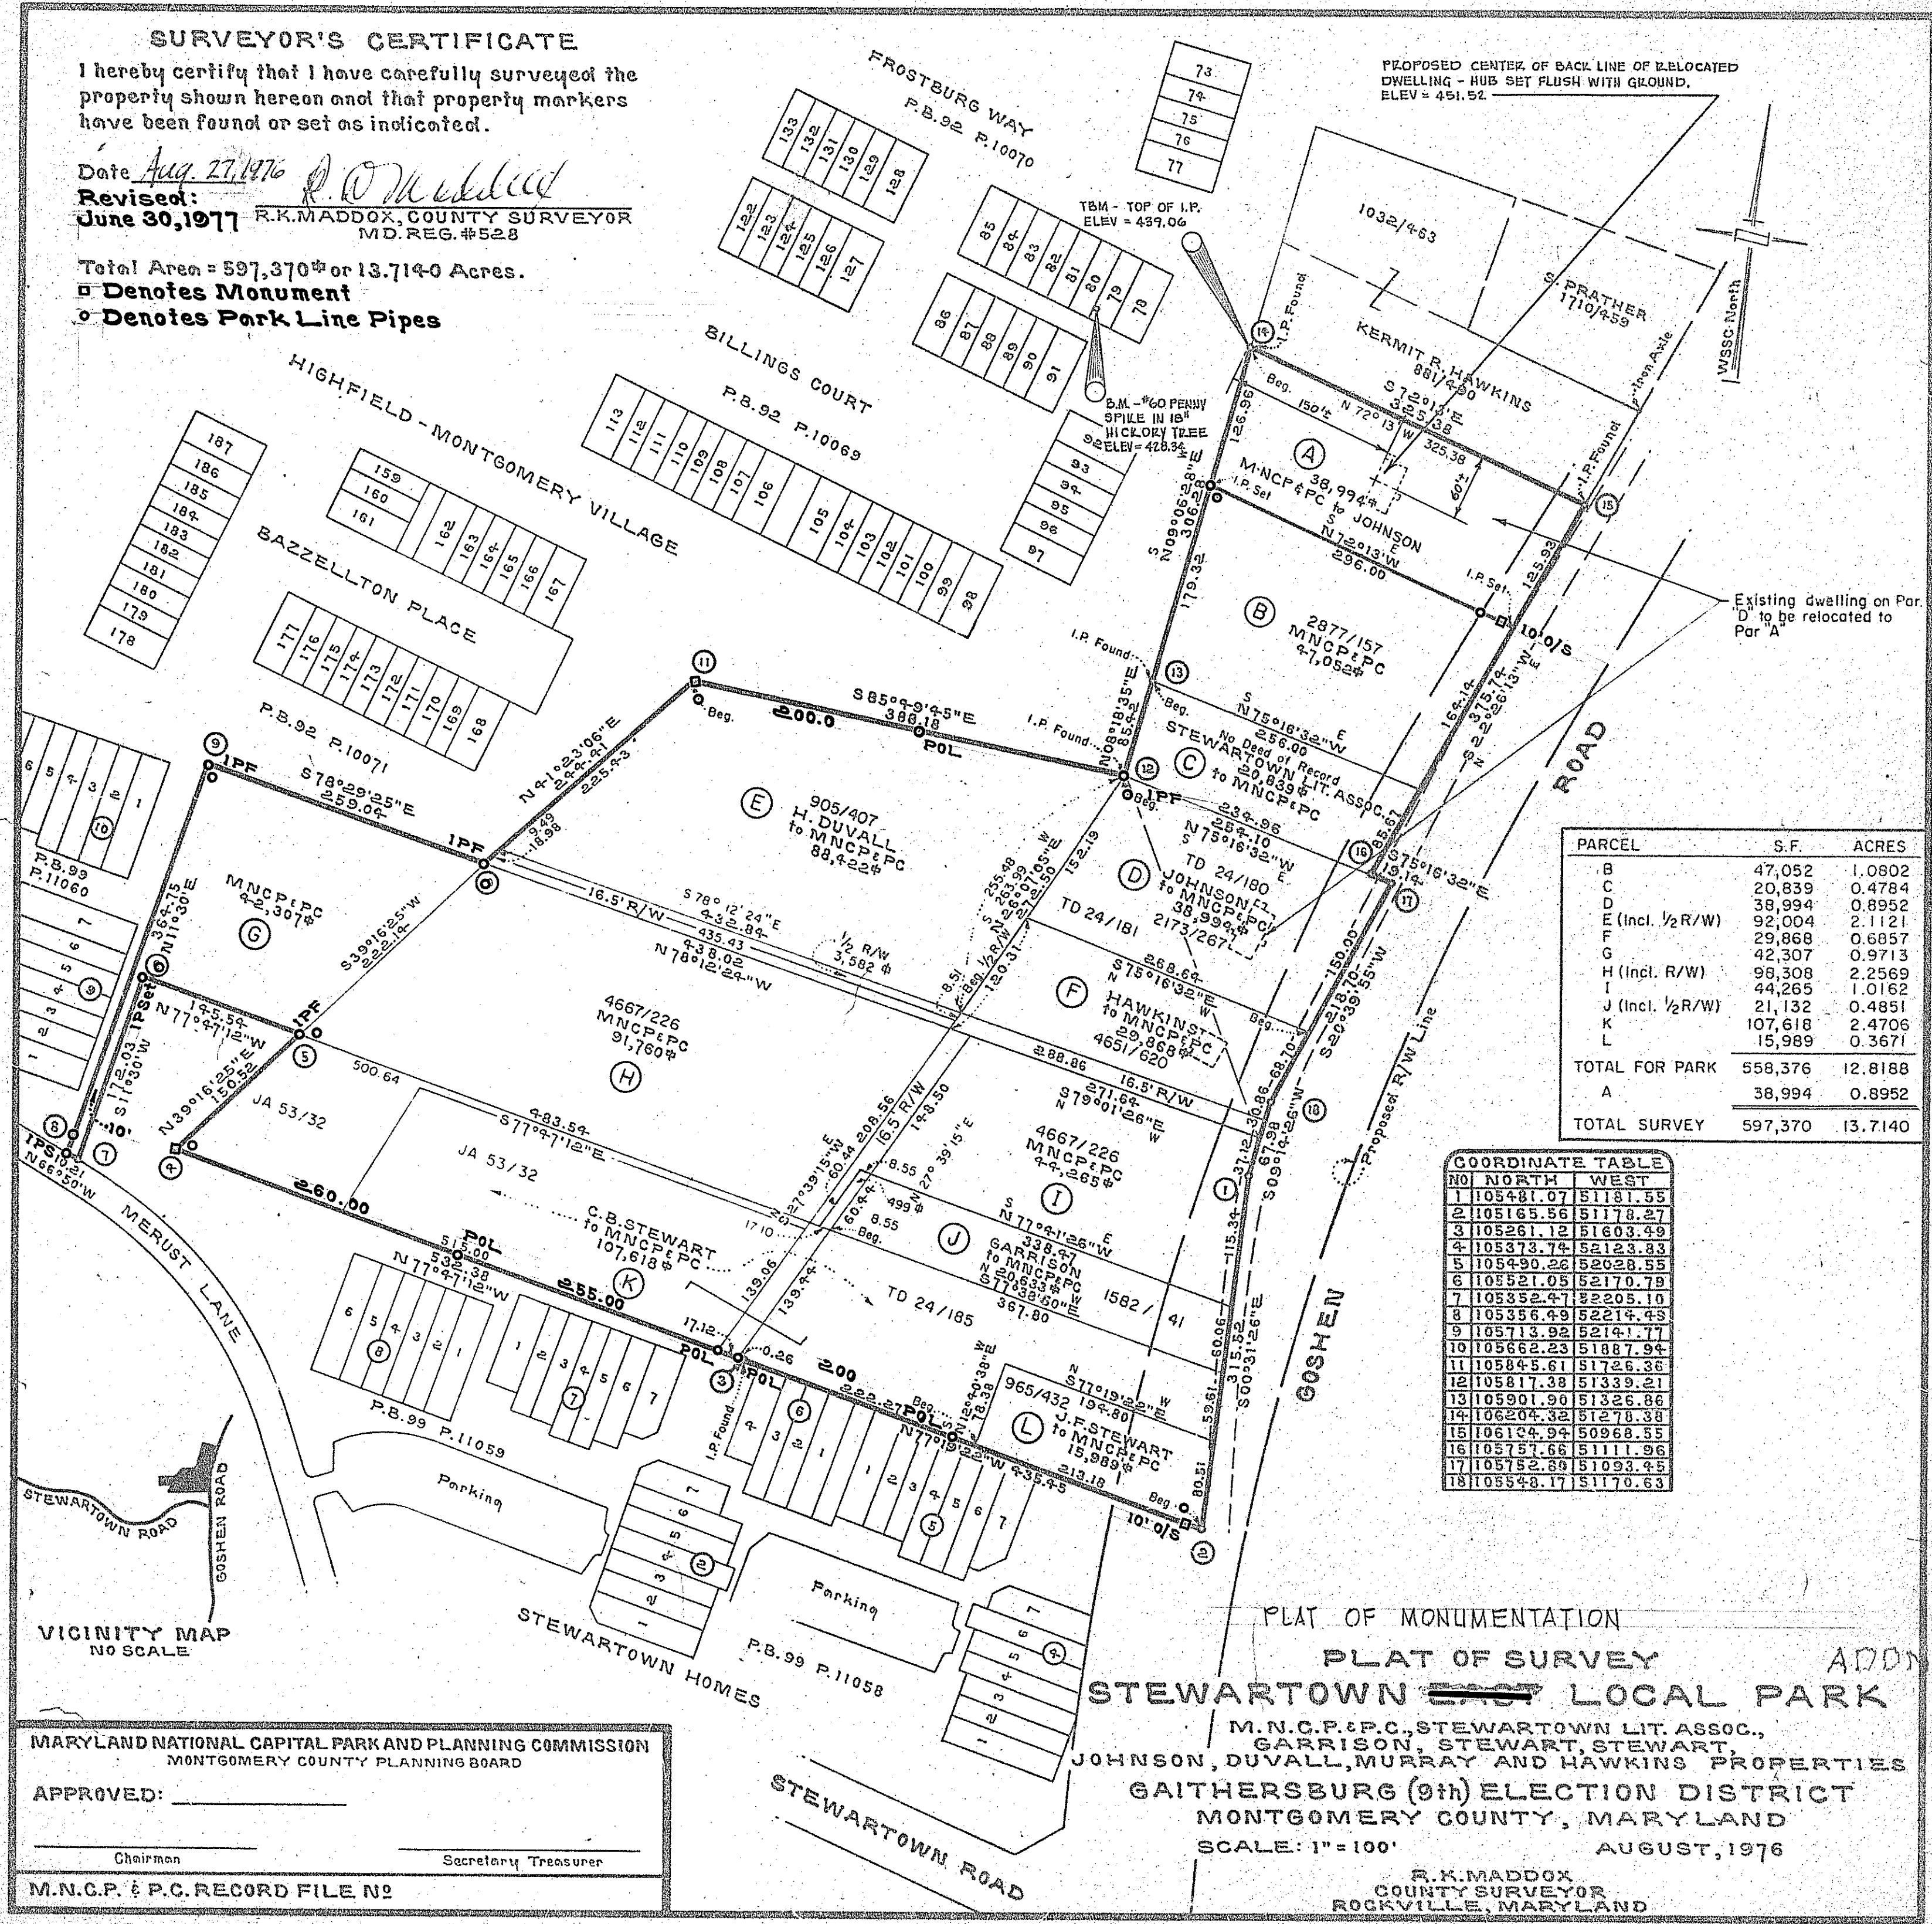

PARCEL	S.F.	ACRES
B	47,052	1.0802
C	20,839	0.4784
D	38,994	0.8952
E (Incl. 1/2 R/W)	92,004	2.1121
F	29,868	0.6857
G	42,307	0.9713
H (Incl. R/W)	98,308	2.2569
I	44,265	1.0162
J (Incl. 1/2 R/W)	21,132	0.4851
K	107,618	2.4706
L	15,989	0.3671
TOTAL FOR PARK	558,376	12.8188
A	38,994	0.8952
TOTAL SURVEY	597,370	13.7140

NO	NORTH	WEST
1	105481.07	51181.55
2	105165.56	51178.27
3	105261.12	51603.49
4	105373.74	52123.83
5	105490.26	52028.55
6	105521.05	52170.79
7	105352.47	52205.10
8	105356.49	52214.43
9	105713.92	52141.77
10	105662.23	51887.94
11	105845.61	51726.36
12	105817.38	51339.21
13	105901.90	51326.86
14	106204.32	51278.38
15	106124.94	50968.55
16	105757.66	51111.96
17	105752.89	51093.45
18	105548.17	51170.63

VICINITY MAP
 NO SCALE

MARYLAND NATIONAL CAPITAL PARK AND PLANNING COMMISSION
 MONTGOMERY COUNTY PLANNING BOARD

APPROVED: _____
 Chairman Secretary Treasurer

M.N.C.P. & P.C. RECORD FILE NO

PLAT OF MONUMENTATION
 PLAT OF SURVEY
STEWARTOWN LOCAL PARK

M.N.C.P. & P.C., STEWARTOWN LIT. ASSOC.,
 GARRISON, STEWART, STEWART,
 JOHNSON, DUVALL, MURRAY AND HAWKINS PROPERTIES
 GAITHERSBURG (9th) ELECTION DISTRICT
 MONTGOMERY COUNTY, MARYLAND
 SCALE: 1" = 100' AUGUST, 1976

R.K. MADDOX
 COUNTY SURVEYOR
 ROCKVILLE, MARYLAND