
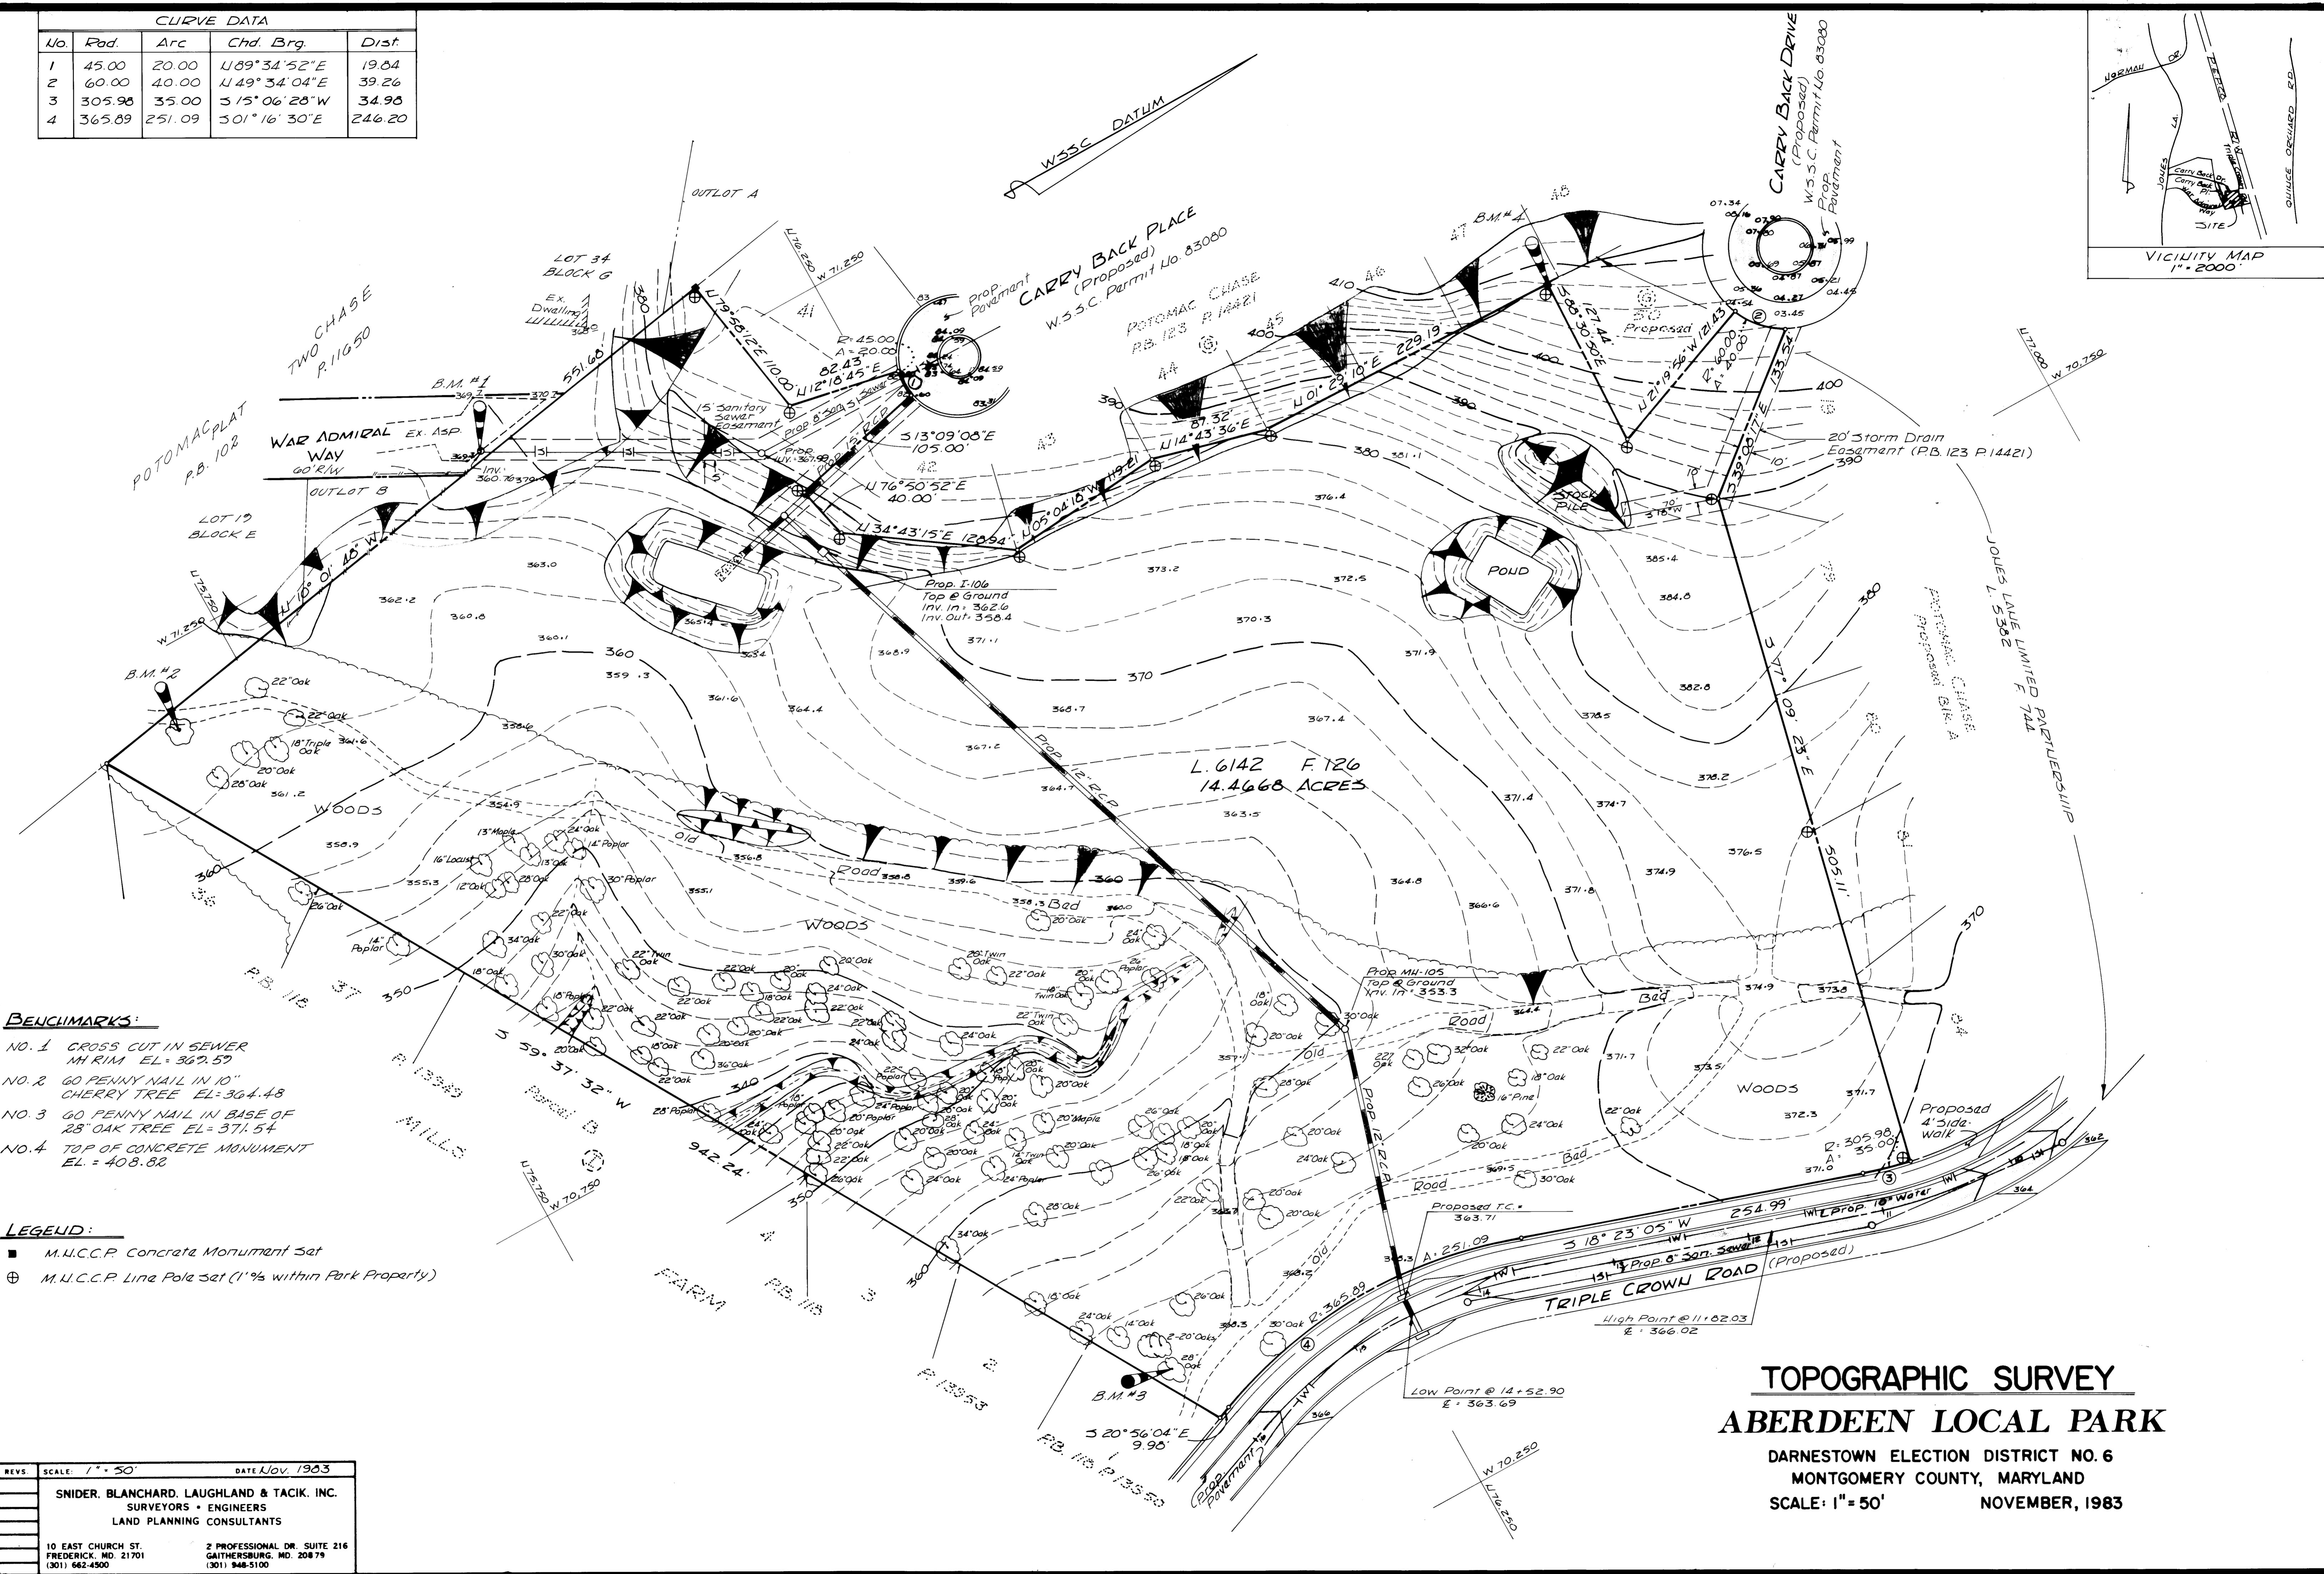


CURVE DATA				
No.	Rad.	Arc	Chd. Brq.	Dist.
1	45.00	20.00	$1189^{\circ}34'52"E$	19.84
2	60.00	40.00	$1149^{\circ}34'04"E$	39.26
3	305.98	35.00	$315^{\circ}06'28"W$	34.98
4	365.89	251.09	$501^{\circ}16'30"E$	246.20

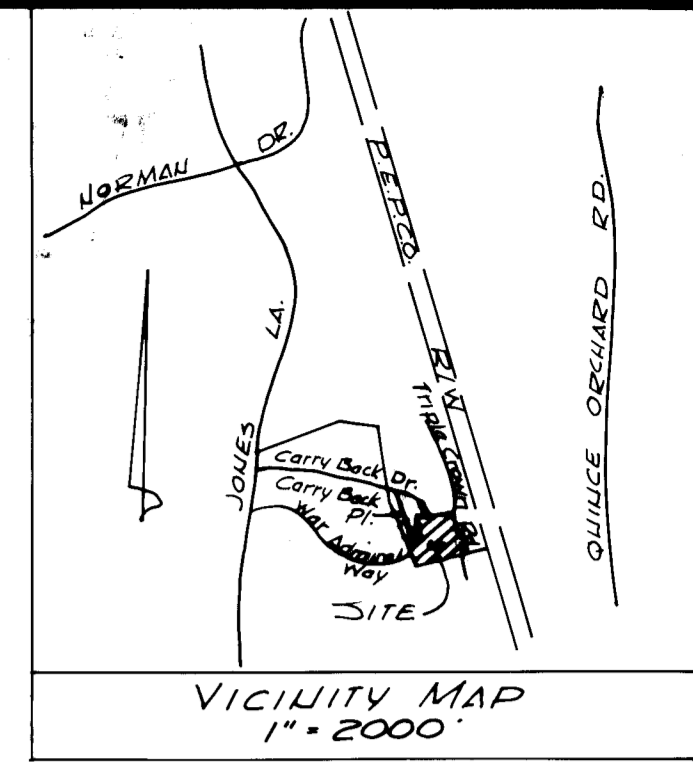

BENCHMARKS:

- NO. 1 CROSS CUT IN SEWER
IN RIM EL = 367.57
- NO. 2 60 PENNY NAIL IN 10"
CHERRY TREE EL = 364.48
- NO. 3 60 PENNY NAIL IN BASE OF
28" OAK TREE EL = 371.54
- NO. 4 TOP OF CONCRETE MONUMENT
EL = 408.82

LEGEND:

- M.U.C.C.P. Concrete Monument Set
- ⊕ M.U.C.C.P. Line Pole Set (1" = 50' within Park Property)

TOPOGRAPHIC SURVEY
ABERDEEN LOCAL PARK
 DARNESTOWN ELECTION DISTRICT NO. 6
 MONTGOMERY COUNTY, MARYLAND
 SCALE: 1" = 50' NOVEMBER, 1983

REVS	SCALE: 1" = 50'	DATE: Nov. 1983
SNIDER, BLANCHARD, LAUGHLAND & TACIK, INC. SURVEYORS • ENGINEERS LAND PLANNING CONSULTANTS		
10 EAST CHURCH ST. FREDERICK, MD. 21701 (301) 662-4500	2 PROFESSIONAL DR. SUITE 216 GAITHERSBURG, MD. 20879 (301) 948-5100	