


VICINITY MAP
N.T.S.

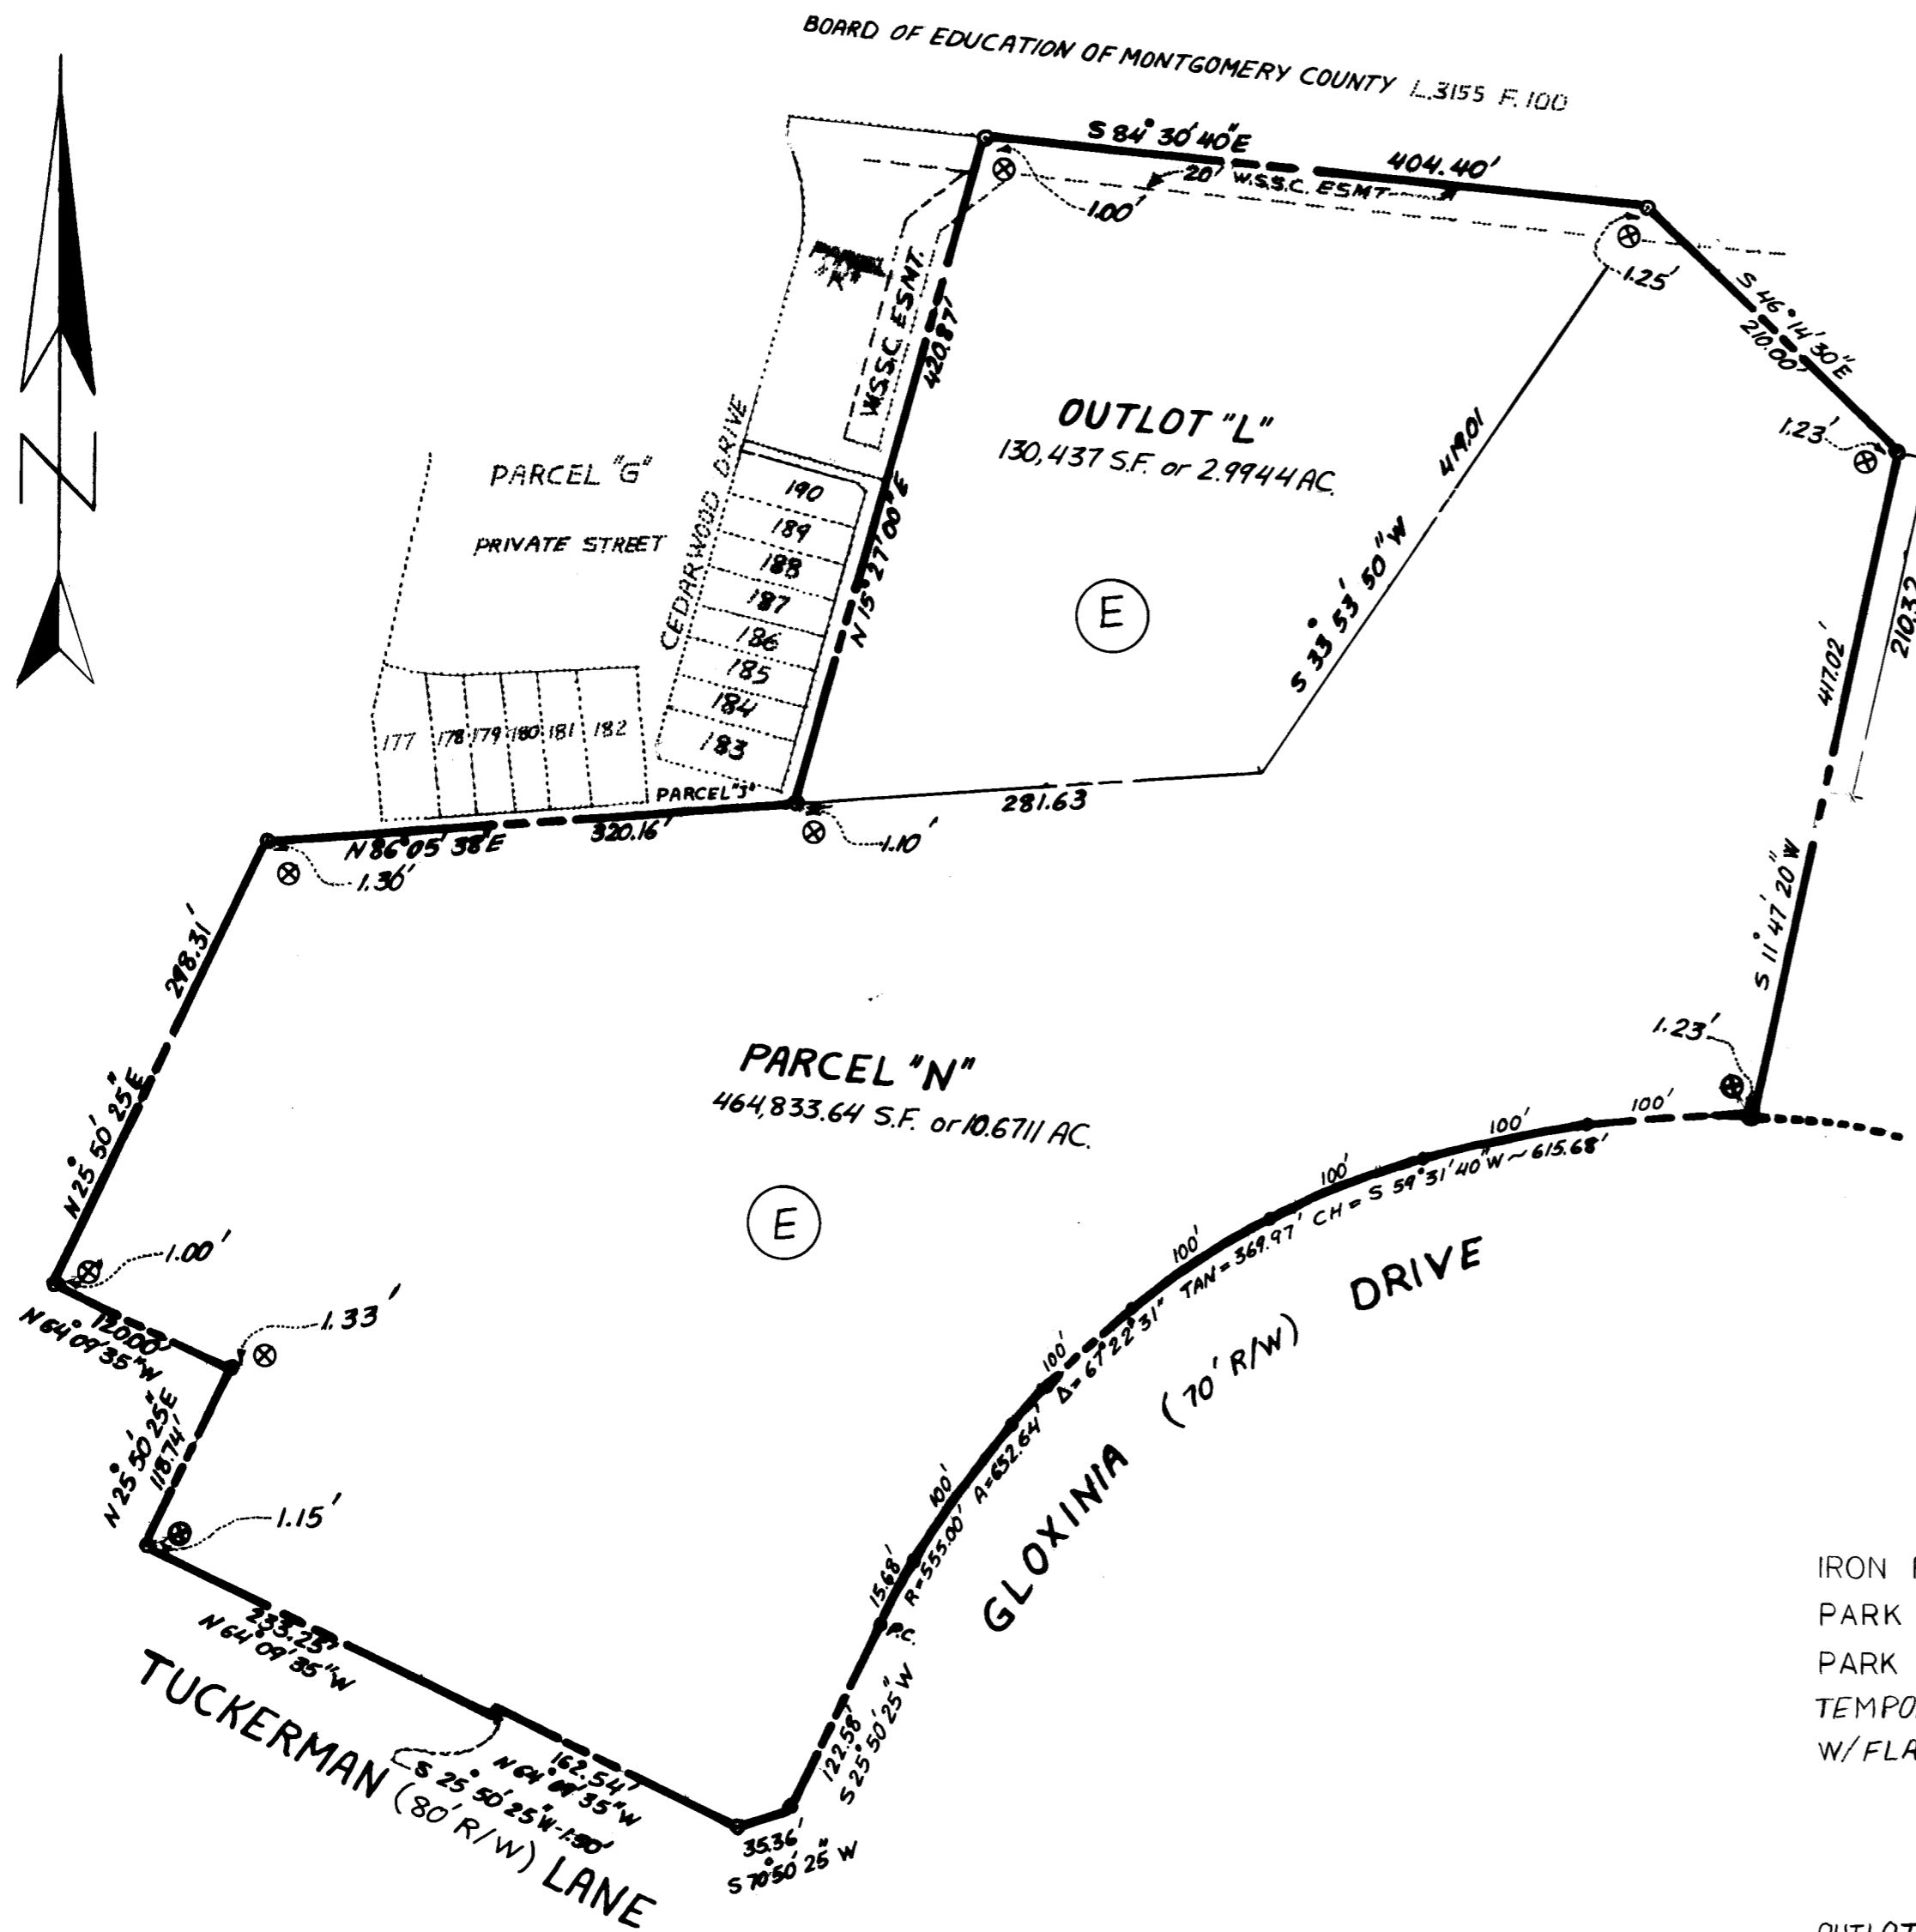

LEGEND

- IRON PIPES IN PARK PROPERTY CORNERS ○
- PARK LINE POLES ⊗
- PARK LINE ———
- TEMPORARY WOOD STAKES ●
- W/FLAGGING (ALONG GLOXINIA DRIVE) - - -

AREA TABULATION

OUTLOT "L" = 130,437 S.F. or 2.9944 AC.
 PARCEL "N" = 464,833.64 S.F. or 10.6711 AC.
 TOTAL FOR PARK = 595,270.64 S.F. or 13.6655 AC.

• SURVEYOR'S CERTIFICATE •

I HEREBY CERTIFY THAT THE PLAT OF MONUMENTATION OF PROPERTY SHOWN HEREON IS CORRECT, THAT IS DESCRIBED IN LIBER 6852 & 6191 AT FOLIO 330 & 665 AMONG THE LAND RECORDS OF MONTGOMERY COUNTY, MARYLAND. AND BELONGING TO MNCPPC.

Compton G. V. F. Huis
 COMPTON G. VYFHUIS
 PL.S. NO. 182-B

LARSEN ENGINEERS, INC. 5000 SUNNYSIDE AVE. BELTSVILLE, MD 20705 301/595-4600		PLAT OF MONUMENTATION TIMBERLAWN LOCAL PARK ROCKVILLE (4 TH) ELECTION DISTRICT MONTGOMERY COUNTY MARYLAND	
DRAWN V. B. P.	CHECKED I. S.	JOB NO.	FILE NO.
DATE 9-25-86	SCALE 1" = 100'		