

SYMBOL	DESCRIPTION
○	MANHOLE
⊕	LIGHT POLE
⊕	WATER VALVE
⊕	FIRE HYDRANT
▭	BUILDING
▭	GUARDRAIL
▭	SON
▭	CONCRETE RETAINING WALL
▭	EDGE OF PAVEMENT
▭	OVERHEAD CABLE
▭	WATER LINE
▭	STORM SEWER LINE

ABBREVIATIONS	
ASB	ASPHALT CURB
CCB	CONC. CURB
CL	CURB INLET
CL.F	CHAIN LINK FENCE
CM	CONCRETE MASONRY PIPE
CSW	CONCRETE SEWERWALK
INV	PIPE INVERT
SDI	STORM DRAIN INLET
SHH	SANITARY SEWER
SDWH	STORM DRAIN MANHOLE
WMH	WATER MANHOLE


- NOTES:
- 1) ELEVATIONS SHOWN ARE BASED ON W.S.S.C. DATUM.
 - 2) BENCH MARKS SHOWN AS FOLLOWS:
 - a) BM#1: SIDE BOLT OF FIRE HYDRANT ABOVE CONNECTION. ELEV=972.11.
 - b) BM#2: N.E. CORNER OF CONCRETE HEADWALL. ELEV=362.20.

~ SURVEYOR'S CERTIFICATION ~

I hereby certify that the information shown hereon are based on actual field measurements and was obtained by me or others under my supervision and that the information is true and correct to the best of my knowledge.

Anthony G. Currie, PLS
REGISTERED SURVEYOR
MONTGOMERY COUNTY, MARYLAND #550

DATE

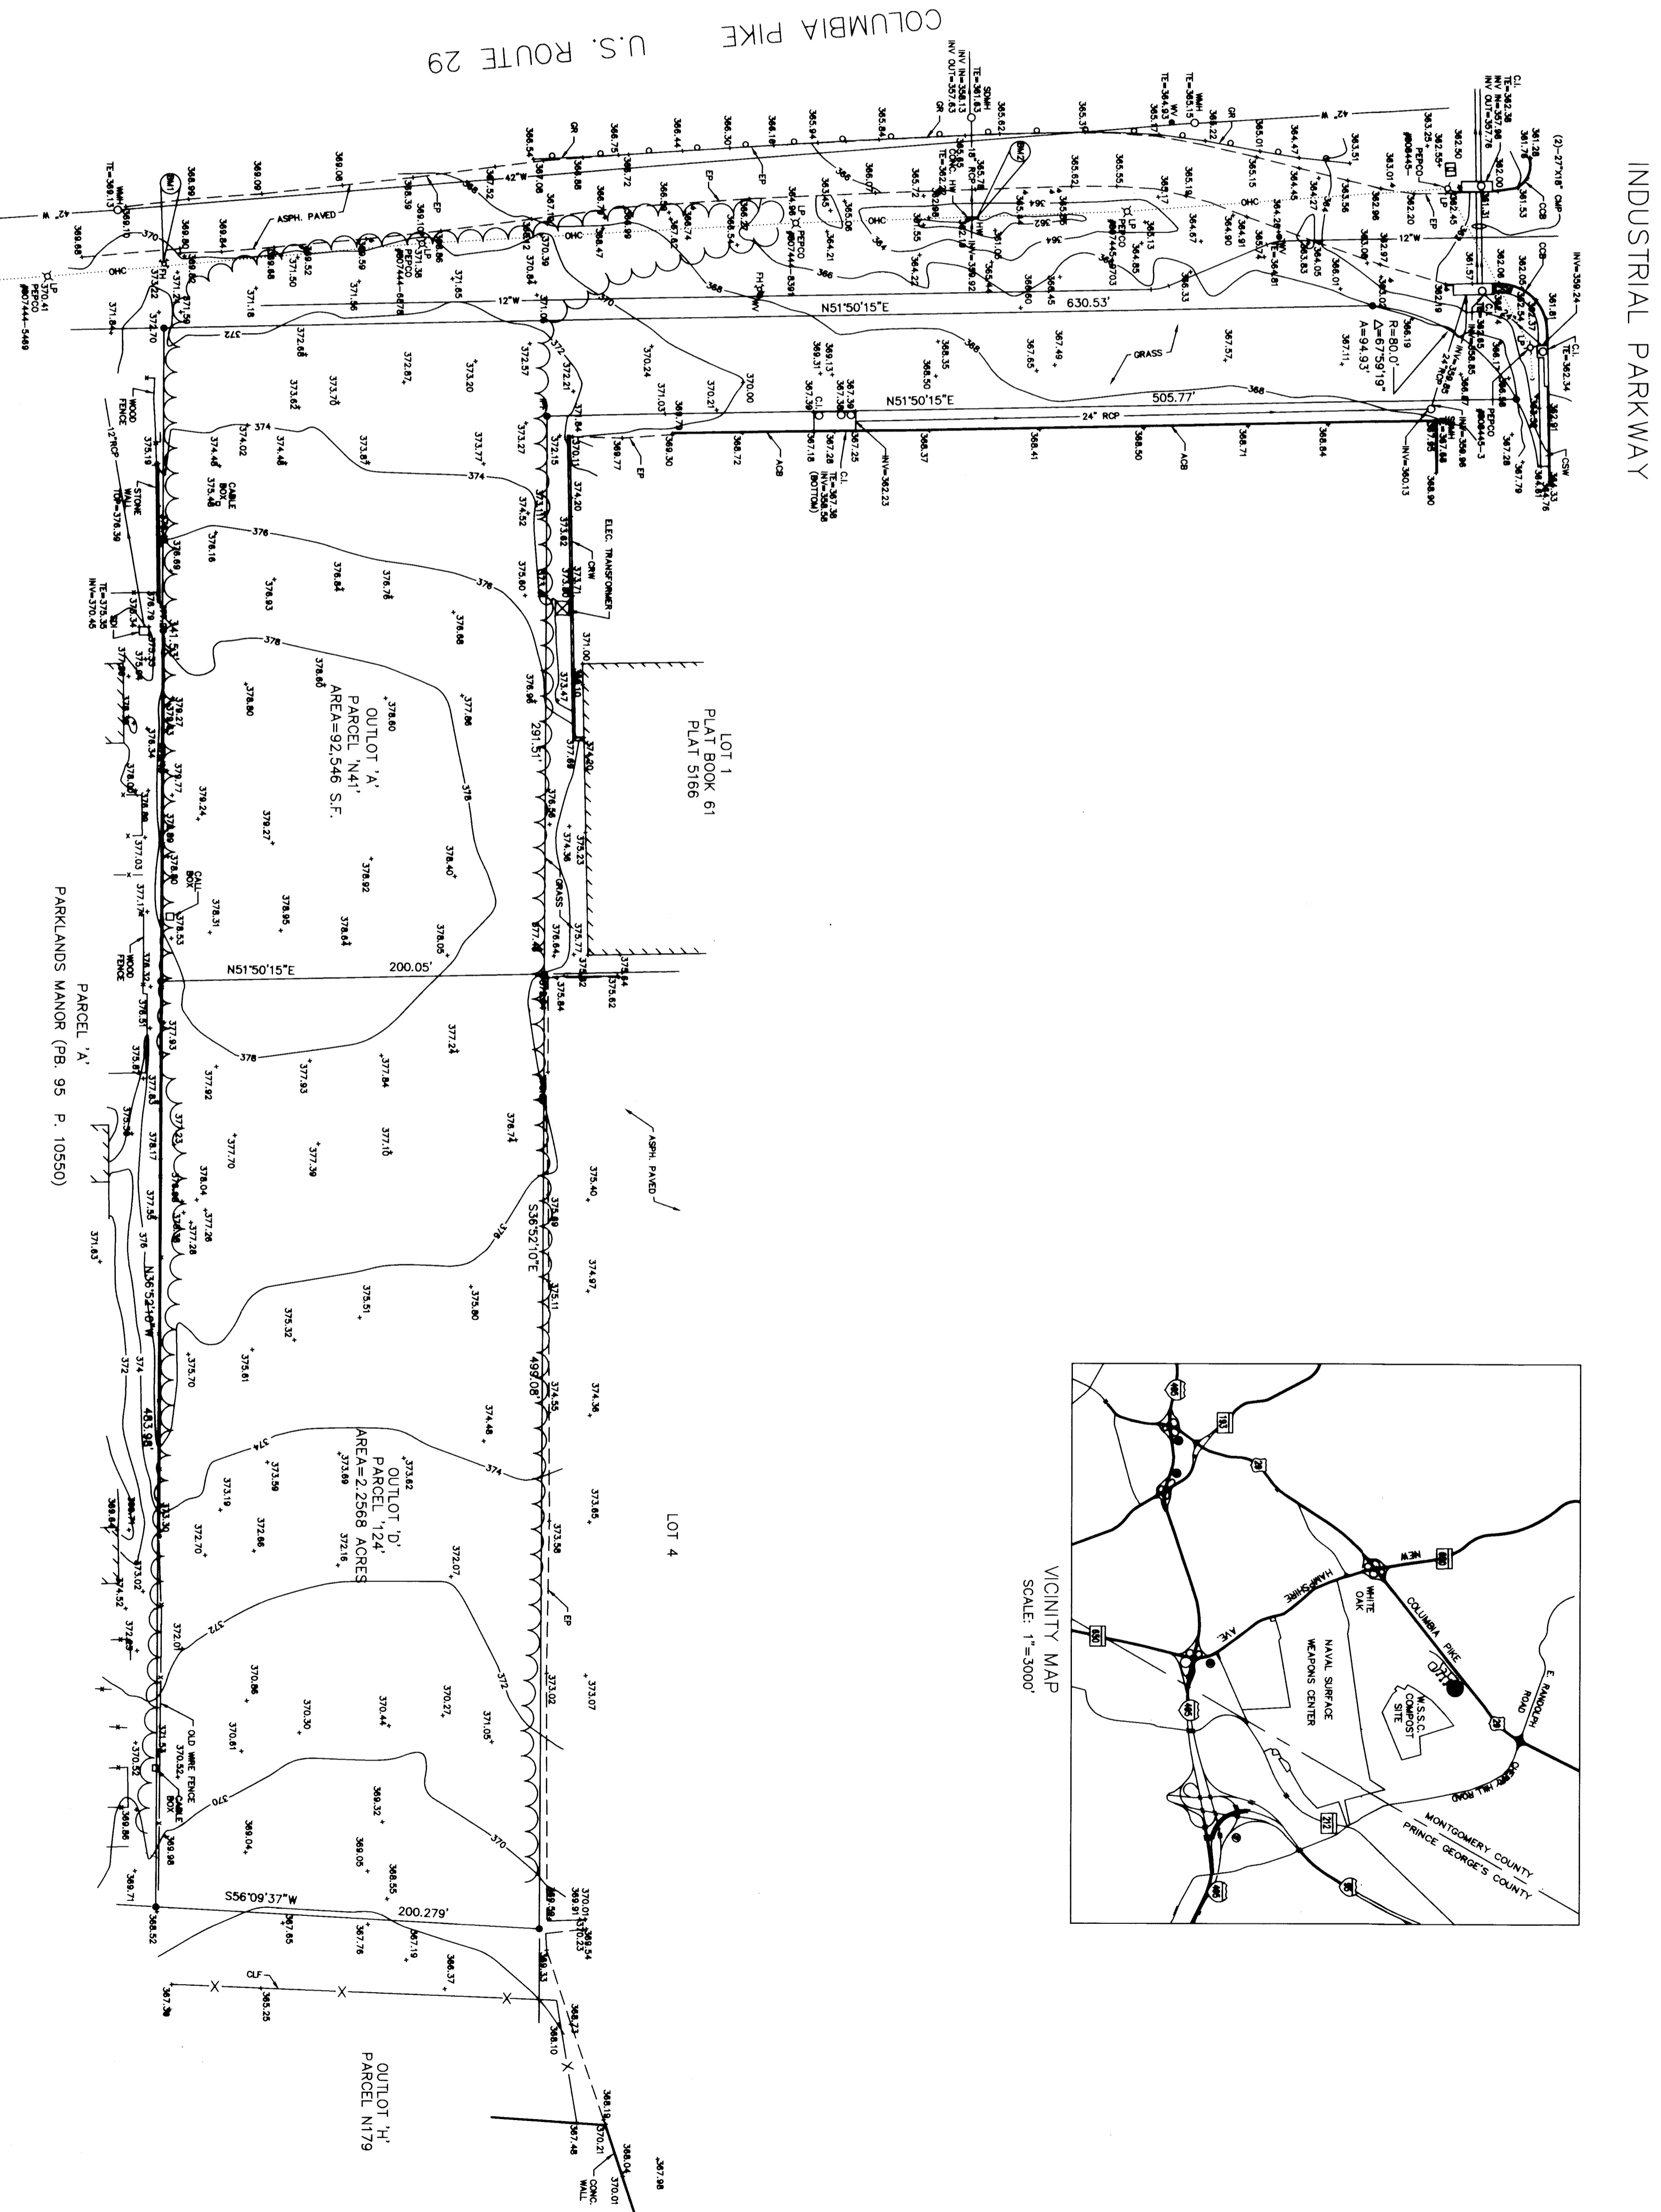

CURRIE AND ASSOCIATES

CONSULTING

ENGINEERS, SURVEYORS & PLANNERS

3045 MEMORY LANE, SILVER SPRING, MARYLAND 20904
TEL: (301) 890-3384 FAX: (301) 890-3741

PLAT OF TOPOGRAPHIC SURVEY
STONEHEDGE NEIGHBORHOOD PARK
COLESVILLE ELECTION DISTRICT NO. 5
MONTGOMERY COUNTY, MARYLAND

DATE: 27 MAY 97
SCALE: 1"=50'
DRAWN BY: J. P. JONES
CHECKED BY: A. CURRIE
JOB NO.:
FB NO.: