


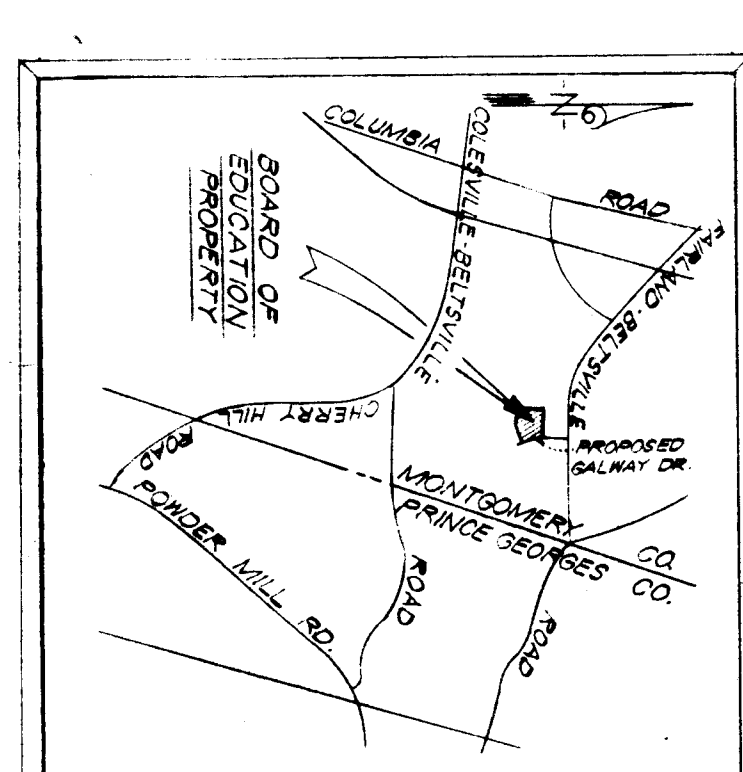

- NOTES
1. Elevations refer to M.S.S.C. datum.
 2. Contour Interval = 2 feet.
 3. Area = 322,428 sq. ft. or 7.3889 Ac.
 4. Boundary and Topography were compiled from actual field survey.
 5. Topography taken from H.C. 1102.
 6. Proposed Water and Sewer Systems shown were taken from plans submitted to M.S.S.C. for preliminary approval and are subject to change at the time of final approval.
 7. Contours in Galway Drive are ultimate app. grade.



GALWAY DRIVE LOCAL PARK
TOPOGRAPHICAL SURVEY
BOARD OF EDUCATION
PROPERTY
CALVERTON
 MONTGOMERY COUNTY, MARYLAND

DESIGNED BY: SCALE: 1" = 40'

DATE: NOVEMBER, 1965

DRAWN BY: GREENHORNE AND O'MARA
 CIVIL ENGINEERS, LAND SURVEYORS
 6715 KENILWORTH AVE.
 RIVERDALE, MD.

APPROVED BY: Board Of Education

JOB NO. 65-894
 FILE NO. 7-556