



CONTEE SAND & GRAVEL CO., INC.
LIBER 2084 FOLIO 27

PARCEL N-
DEER PARK



FAIRLAND - BELTSVILLE

ROAD

DRIVE


GALWAY

GALWAY DRIVE LOCAL PARK

TOPOGRAPHICAL SURVEY
CALVERTON PARK
PROPERTY

MONTGOMERY COUNTY, MARYLAND

- NOTES
1. Elevations refer to W.S.S.C. datum.
 2. Contour interval = 2 feet.
 3. Area = 394,508 sq. ft. or 9.0566 Ac.
 4. Boundary and Topography were compiled from actual field survey.
 5. For Topographical information see folder.
 6. Proposed Water System in Galway Drive was taken from plans submitted to W.S.S.C. for preliminary approval and are subject to change at the time of final approval.

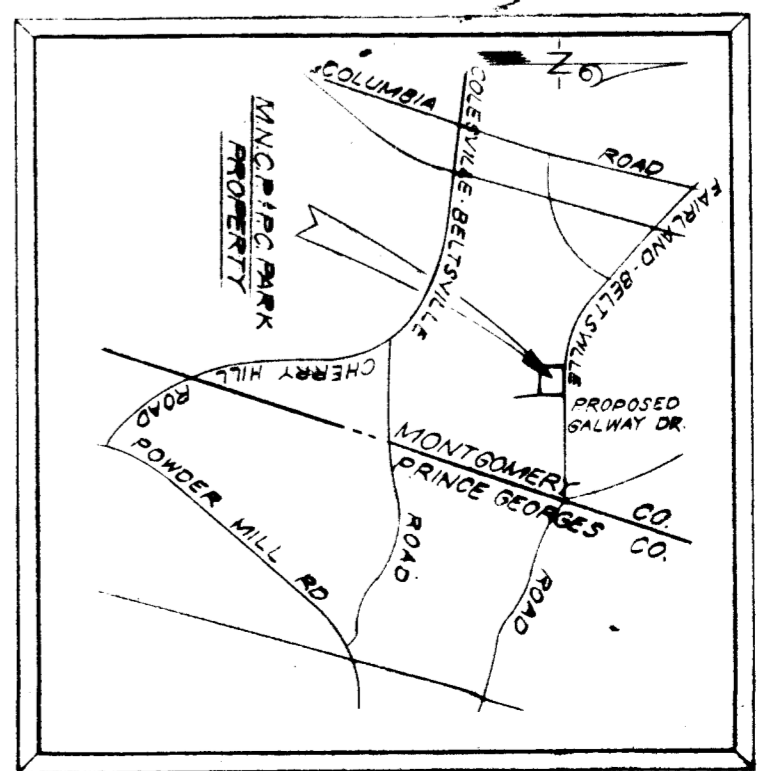

VICINITY MAP
SCALE 1" = 4000'

DESIGNED BY	SCALE	DATE
DRAWN BY	1" = 50'	NOVEMBER, 1955
APPROVED BY	GREENHORNE AND O'MARA	
	CIVIL ENGINEERS	
	LAND SURVEYORS	
	6715 KENILWORTH AVE.	
	RIVERDALE, MD.	
	M.N.C.P. & P.C.	
	JOB NO. 65-834	
	FILE NO. T-557	