


ALLEN, MILLER & ASSOCIATES
 5020 SUNNYSIDE AVENUE, SUITE 113
 BELTSVILLE, MARYLAND 20705
 TELEPHONE: (301) 545-8533
 CIVIL ENGINEERING LAND SURVEYING LAND PLANNING

TOPOGRAPHIC SURVEY
BOYDS LOCAL PARK
 PART OF ROCKVILLE CRUSHED STONE, INC. PROPERTY
 DARNESTOWN (GN) ELECTION DISTRICT, MONTGOMERY COUNTY, MARYLAND

SCALE	DRAWING No.
1" = 50'	1 011
DATE	PROJECT No.
Dec., 1981	27NW15-A2

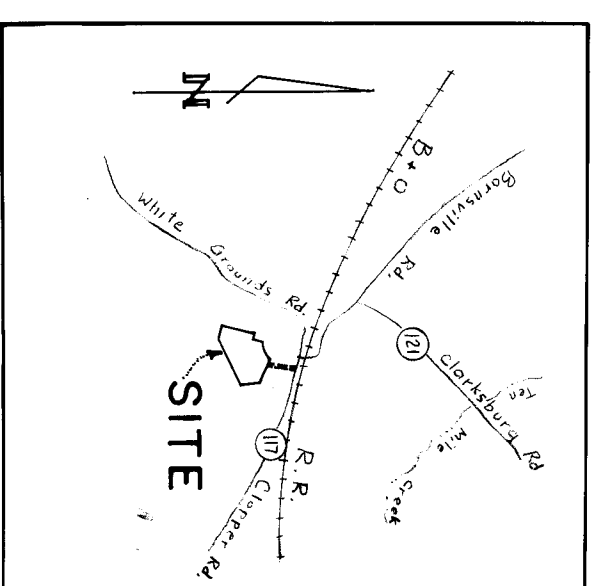

855.00 W
 107.00 N

Bench Mark
 in top of wall
 in top of cone bridge
 Elev. = 421.741

Bench Mark
 Nail in fence post
 Elev. 425.63

Bench Mark
 Nail in fence post
 Elev. 425.63

Bench Mark
 Nail in fence post
 Elev. 425.63

Bench Mark
 Nail in fence post
 Elev. 425.63