


VICINITY MAP
1" = 2000'

N U.S.C. DATUM

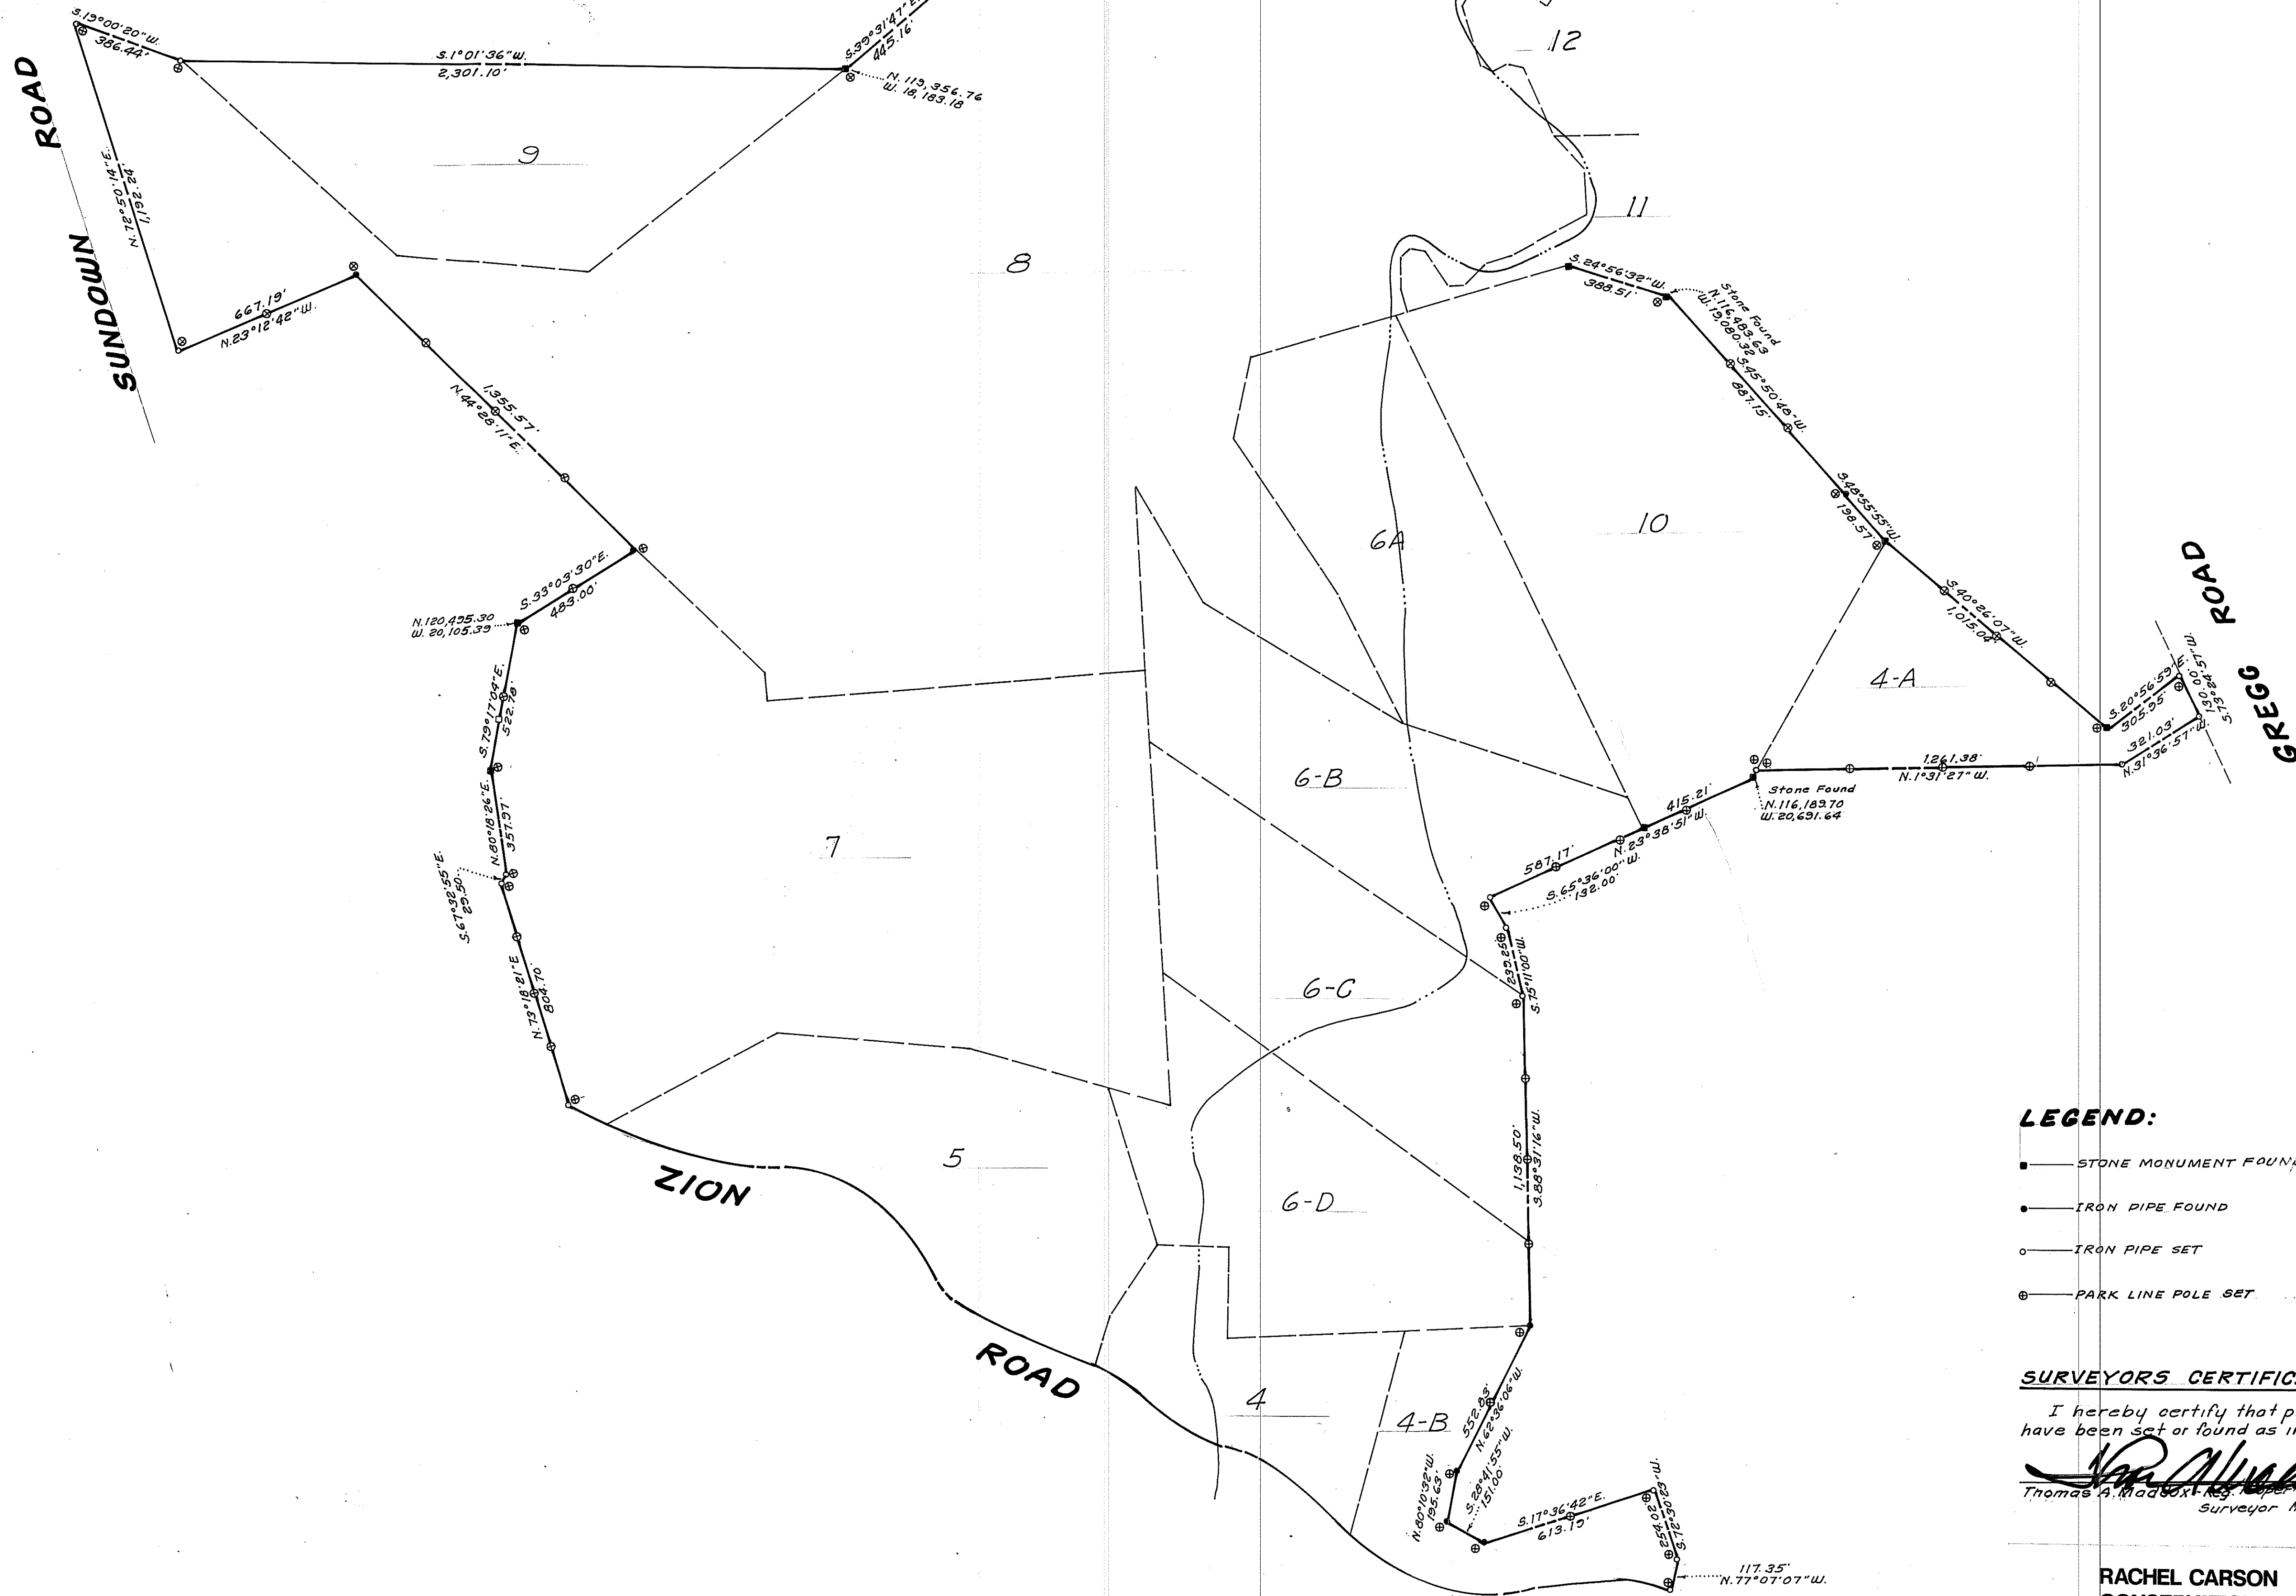

LEGEND:

- STONE MONUMENT FOUND
- IRON PIPE FOUND
- IRON PIPE SET
- ⊙ PARK LINE POLE SET

SURVEYORS CERTIFICATE

I hereby certify that property markers have been set or found as indicated hereon.

Thomas A. Maddox Sept. 17, 1985
 Thomas A. Maddox, Reg. Professional Surveyor
 Date: _____
 Surveyor MB #30

RACHEL CARSON CONSERVATION PARK

LANIER / MADDOX INC.
 ENGINEERS • PLANNERS • SURVEYORS
 214 N. ADAMS STREET
 ROCKVILLE, MARYLAND 20850
 (301) 762-8001

PLAT OF MONUMENTATION
RACHEL CARSON CONSERVATION AREA
 1ST & 8TH ELECTION DISTRICT
 MONTGOMERY COUNTY, MARYLAND

REVISION	DATE	SCALE	DRAWN	DATE	SHEET	FILE NO.
		1" = 300'		SEPT 1985		