


VICINITY MAP  
SCALE: 1" = 2000'

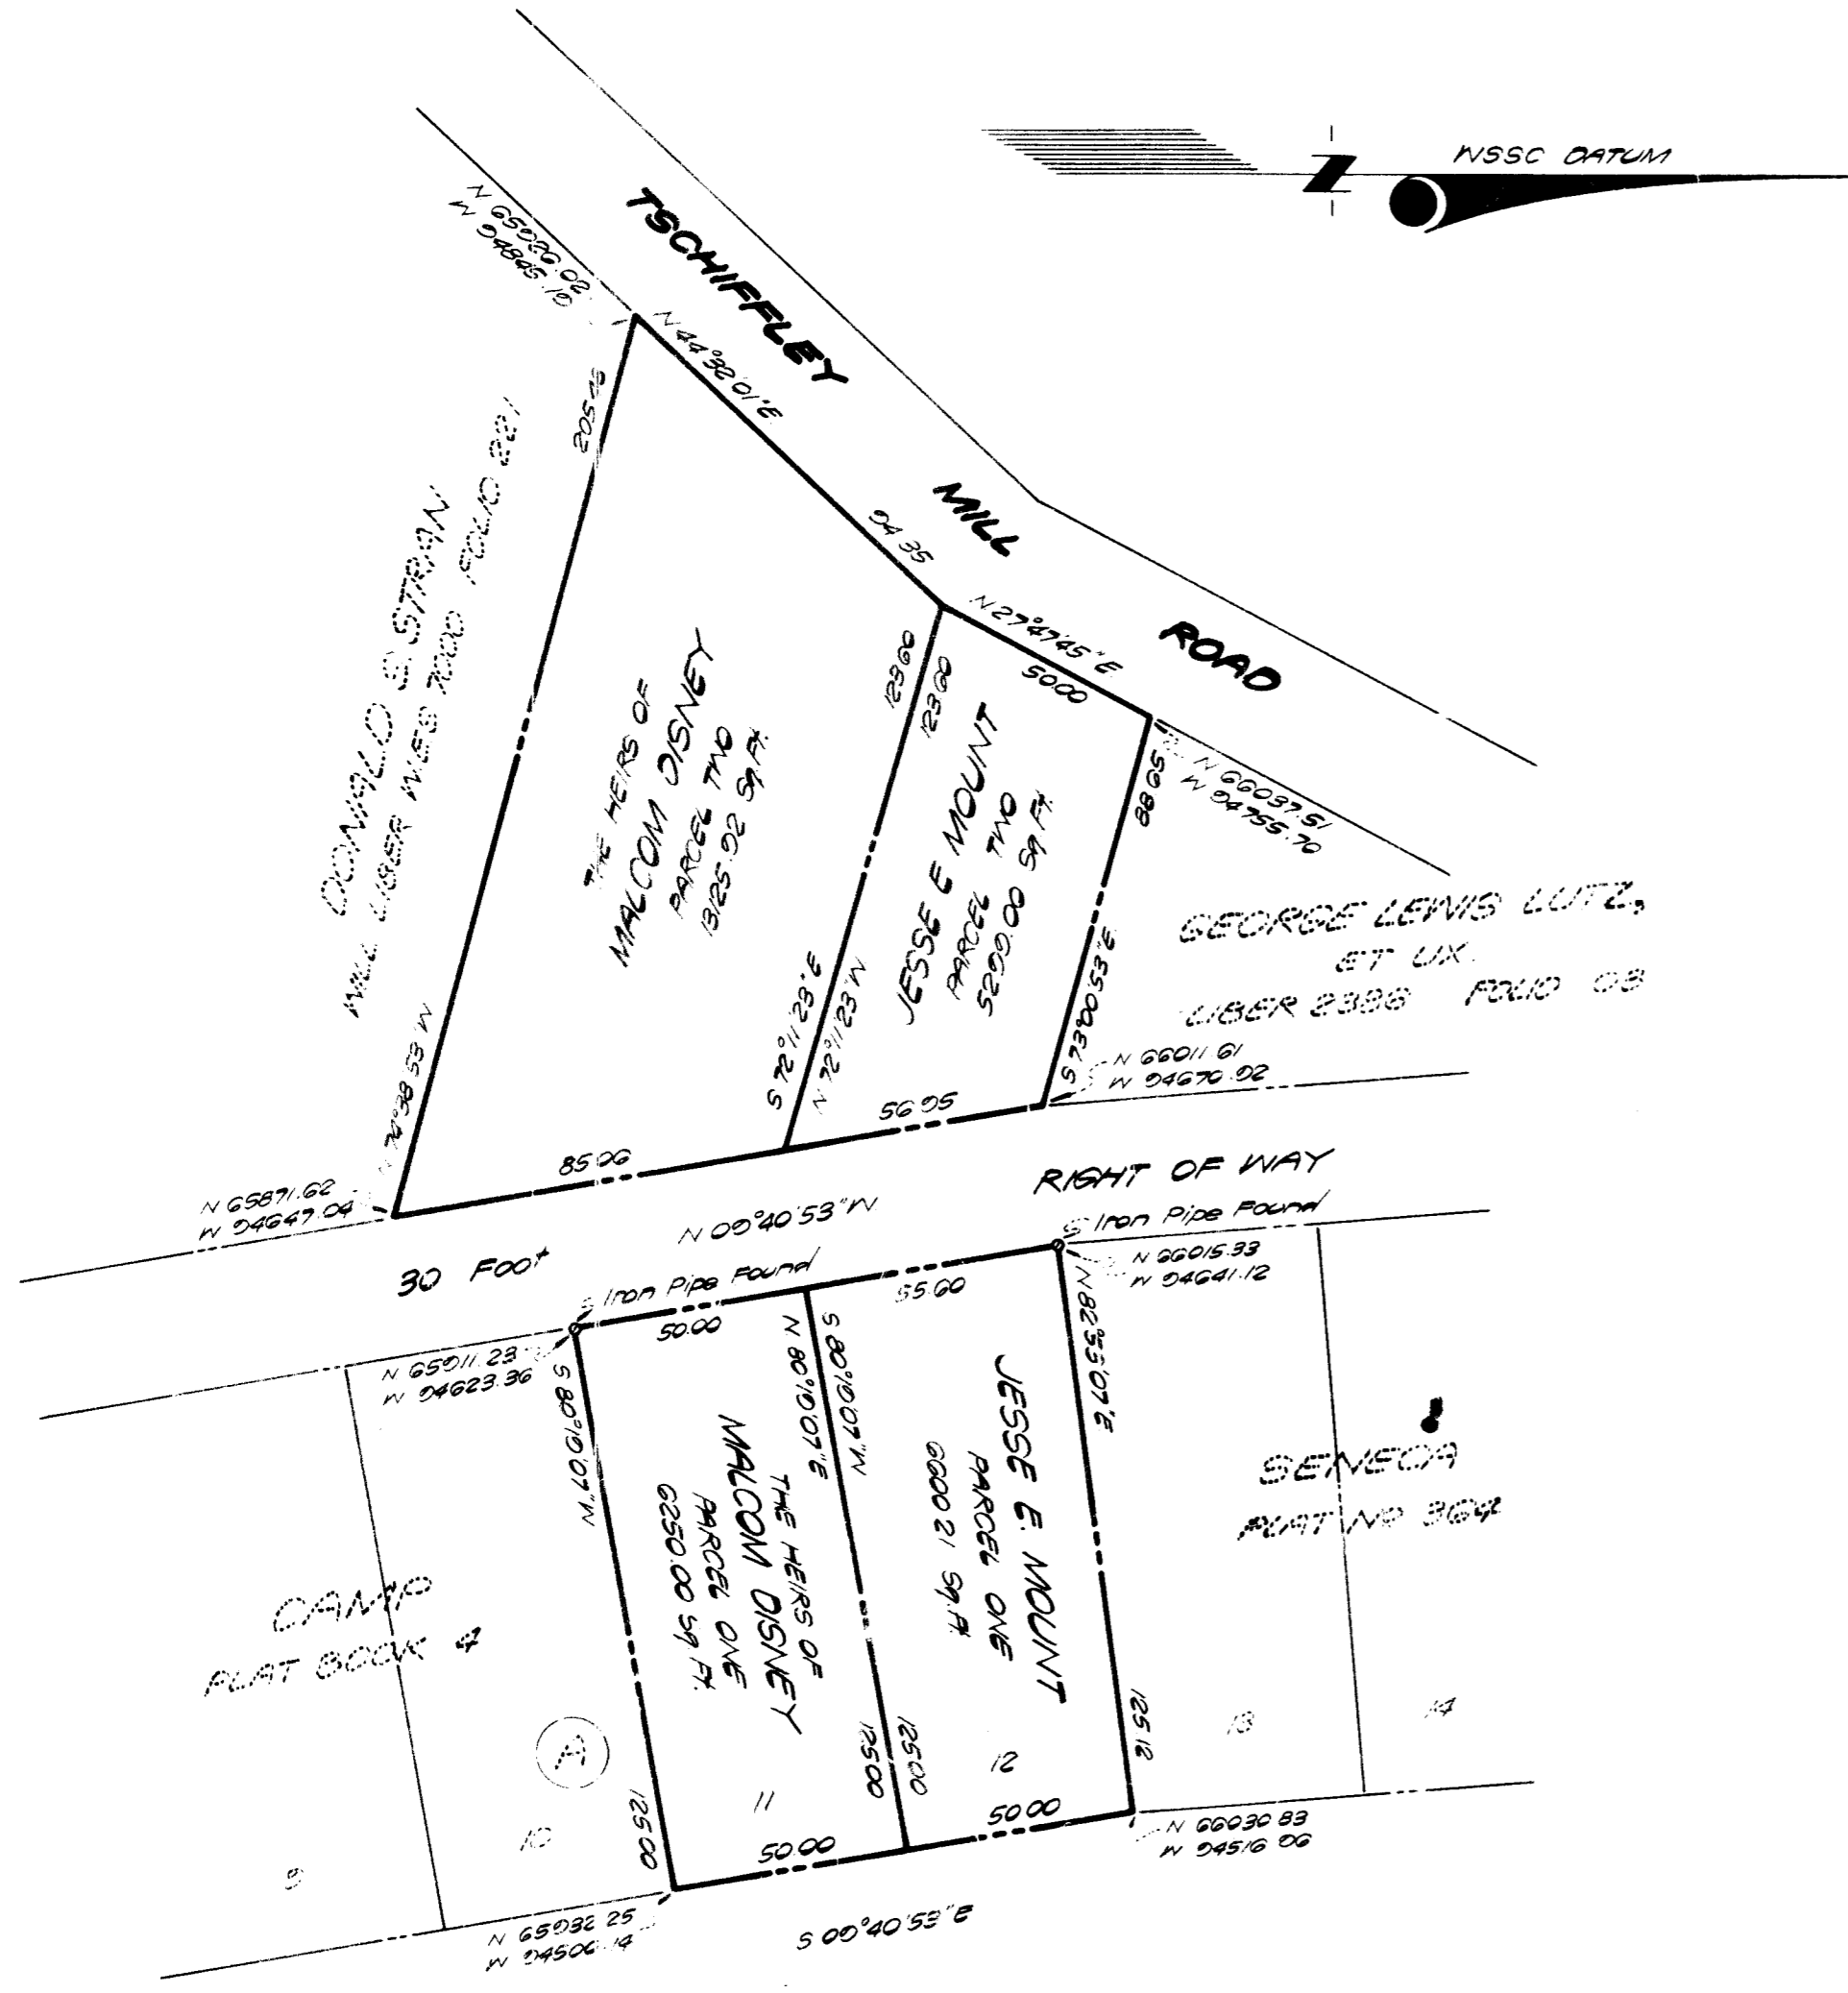

PLAT OF SURVEY  
**SENECA STATE PARK**  
DISNEY AND MOUNT PROPERTIES  
POOLESVILLE (NO 3) DISTRICT  
MONTGOMERY COUNTY, MARYLAND

SENECA COMMUNITY  
SPECIAL PARK

JOHNSON - MCCORDIC - THOMPSON  
ENGINEERS • PLANNERS • SURVEYORS  
10750 COLUMBIA PIKE • SILVER SPRING, MD.  
593-2990 20901

SURVEYOR'S CERTIFICATE

I hereby certify that the information shown on this plan is correct, that it was obtained by a transit-tape survey, and that all property corners are in place as shown.

Date: 8.20.72

*R. Bruce Thompson*  
R. BRUCE THOMPSON  
Registered Land Surveyor - No. 4224

FOR :

MONTGOMERY COUNTY-MARYLAND  
NATIONAL CAPITAL PARK AND  
PLANNING COMMISSION

DESIGN PPK	SHEET 1 OF 1	
DRAFT CM	DATE: August 1972	JOB NO: 2-000-06
APPROVED PPK	SCALE: 1" = 40'	FILE NO: 2-000-06-A